


TOWNSHIP 32 NORTH, RANGE 24 EAST, OF THE MOUNT DIABLO MERIDIAN, NEVADA

RETRACEMENTS

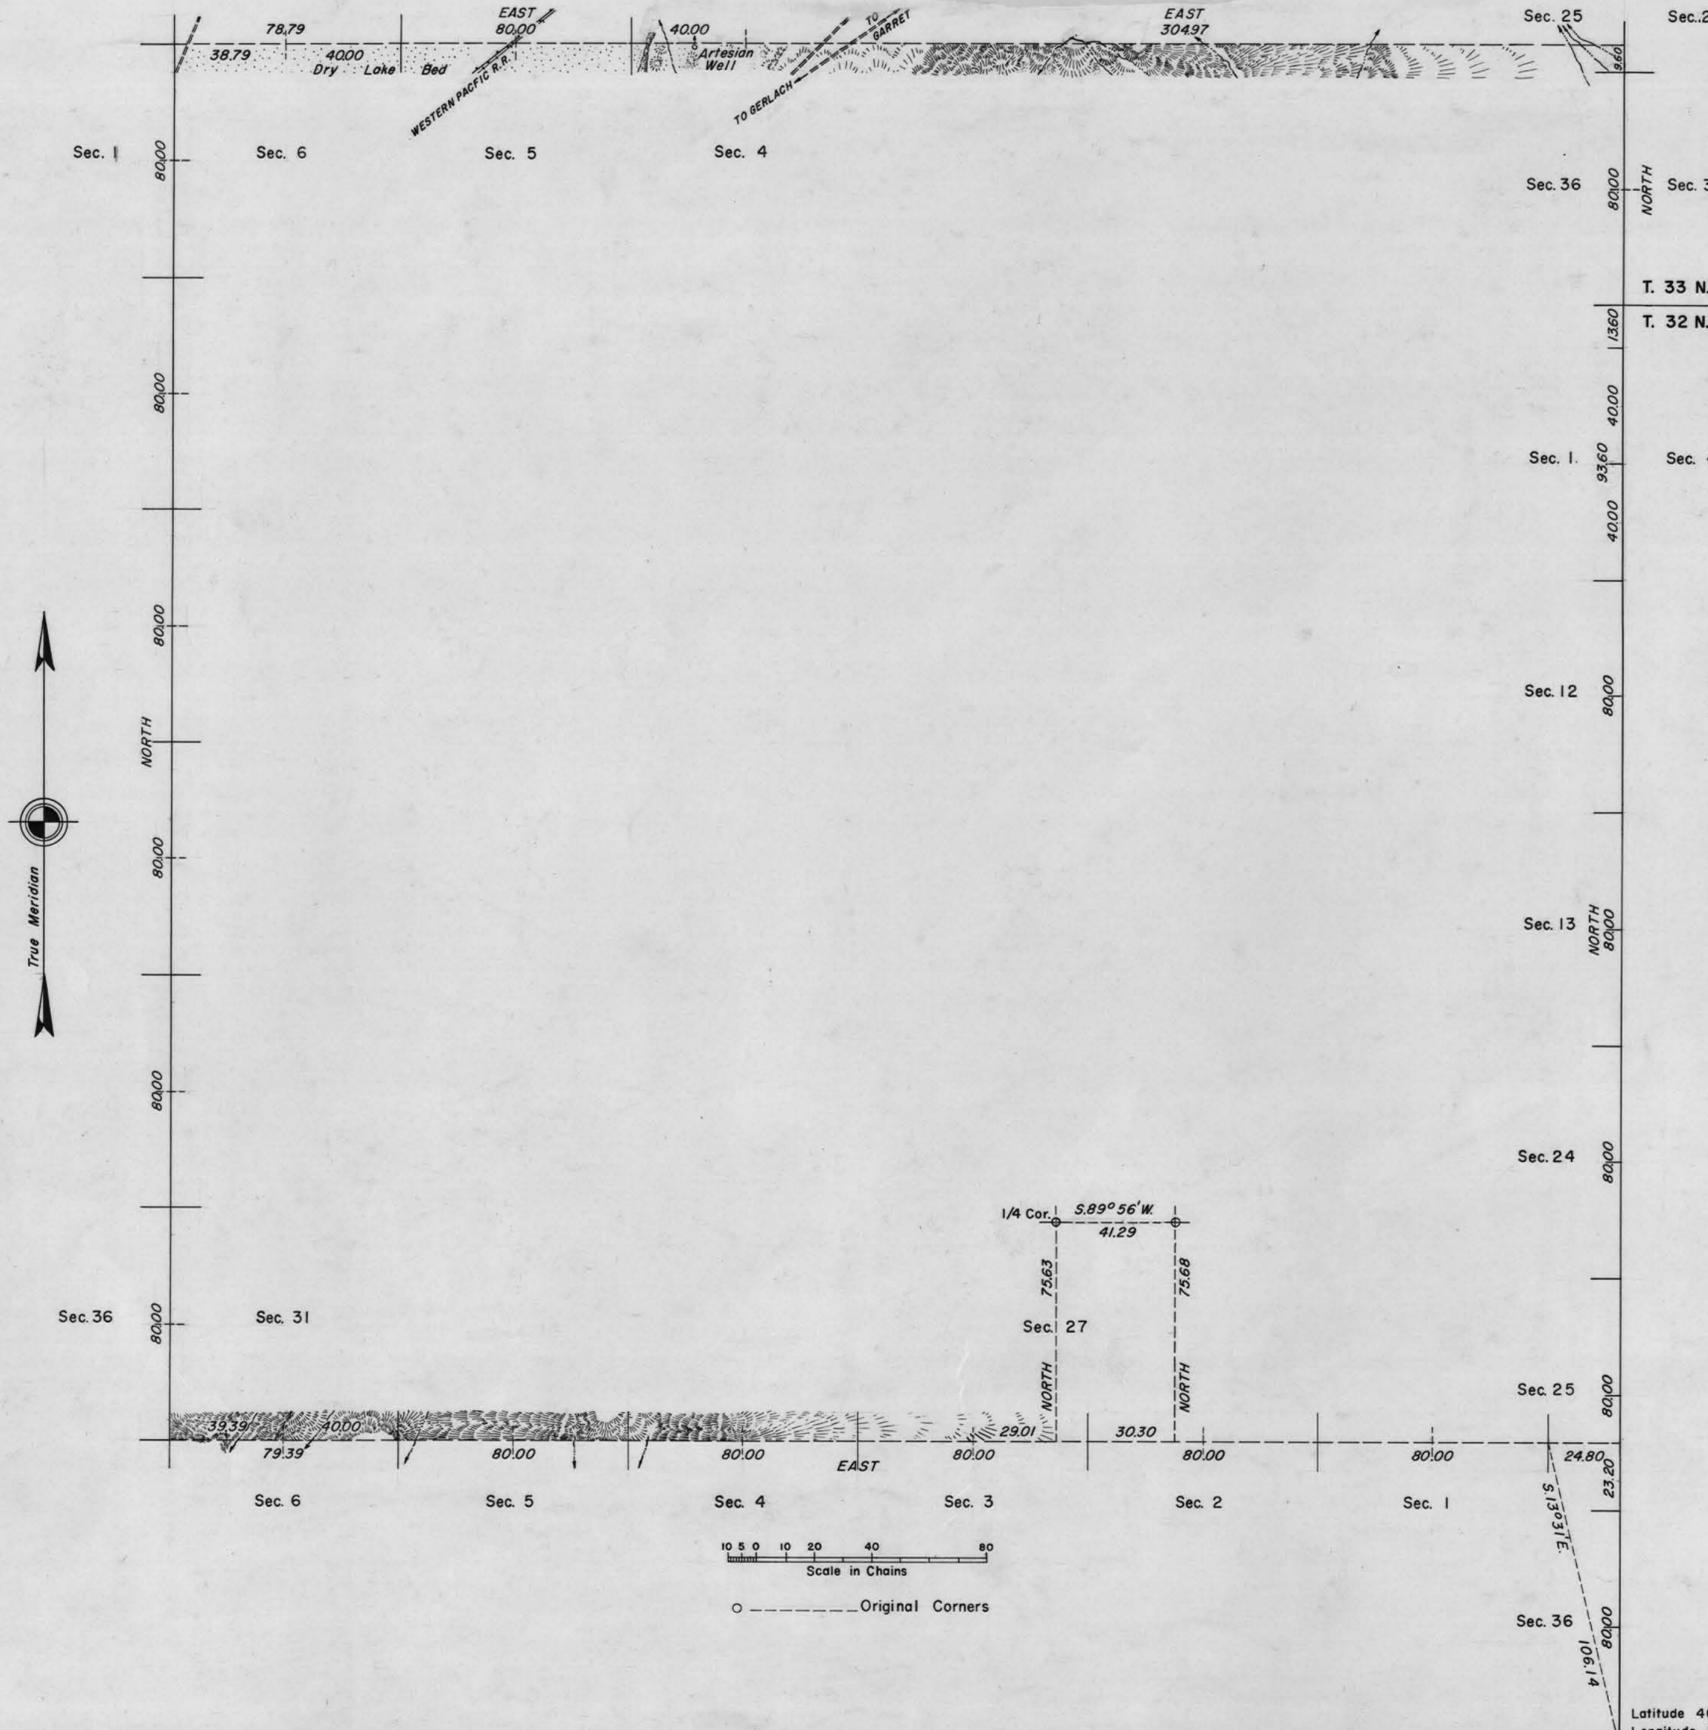

T. 33 N.
R. 25 E.
T. 32 N.

History of the earlier surveys is contained in the field notes.

This plat represents a retracement of the north and south boundaries with ties to all known subdivisional corners in T. 32 N., R. 24 E., Mount Diablo Meridian, Nevada.

Survey executed by Roger F. Wilson, September 30 to October 21, 1948, under special instructions dated June 17, 1946 for Group 338, Nevada.

UNITED STATES DEPARTMENT OF THE INTERIOR
BUREAU OF LAND MANAGEMENT
Washington, D. C. April 1, 1957

This plat is strictly conformable to the approved field notes, and the survey, having been correctly executed in accordance with the requirements of law and the regulations of this Bureau, is hereby accepted.

For the Director
Carl G. Harrington
Cadastral Engineering Staff Officer

Latitude 40° 35' 15" N.
Longitude 119° 12' 00" W.

Scale in Chains
0 10 20 40 60

○ ----- Original Corners

N.R.H.

0454-a

T. 32 N., R. 24 E.

MS. E. 23
16345