


ORIGINAL

TOWNSHIP 34 NORTH, RANGE 23 EAST, OF THE MOUNT DIABLO MERIDIAN, NEVADA


DEPENDENT RESURVEY

RECEIVED
Dir of Land Management
10:00
A.M. AUG 11 1977
NEVADA STATE OFFICE
RENO, NEVADA

OFFICIALLY FILED
NEVADA STATE OFFICE
16:00 A.M. May 25, 1977

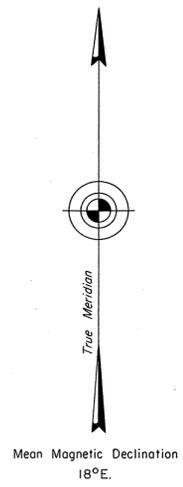

Surveyed by
Winfred A. Pray
in 1910

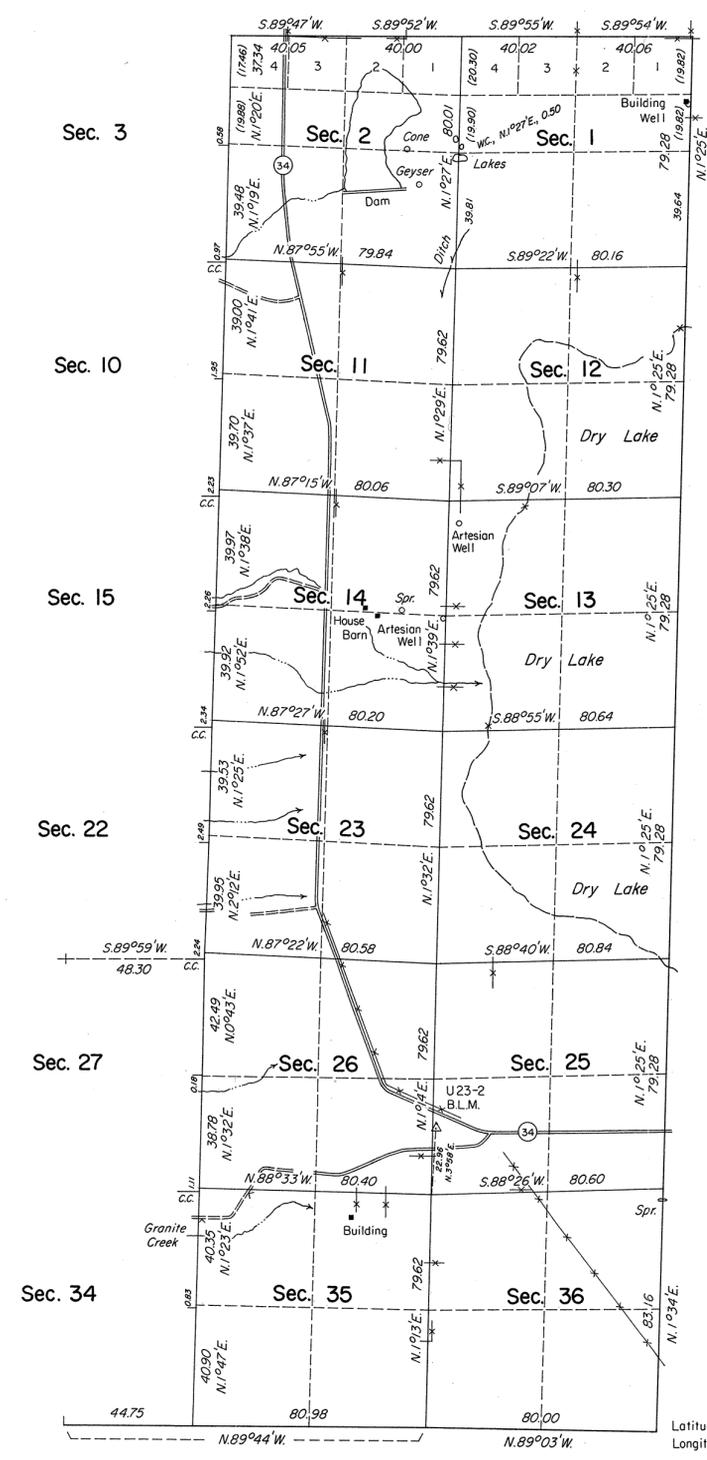

A history of surveys is contained in the field notes.
This plat represents a dependent resurvey of the east boundary, a portion of the north boundary and a portion of the subdivisional lines of T. 34 N., R. 23 E., designed to restore the corners in their true original locations according to the best available evidence.
The lottings and areas are as shown on the plat approved April 17, 1873.
This survey was executed by Duane R. Garoutte, Cadastral Surveyor, November 19 to December 18, 1974, under Special Instructions dated July 19, 1974, for Group No. 514, Nevada.


UNITED STATES DEPARTMENT OF THE INTERIOR
BUREAU OF LAND MANAGEMENT
Washington, D.C. May 11, 1977

This plat is strictly conformable to the approved field notes, and the survey, having been correctly executed in accordance with the requirements of law and the regulations of this Bureau, is hereby accepted.

For the Director

Rogaw T. Barron

Acting Chief, Division of Cadastral Survey

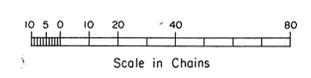

Latitude 40°46'54"N.
Longitude 119°18'40"W.