
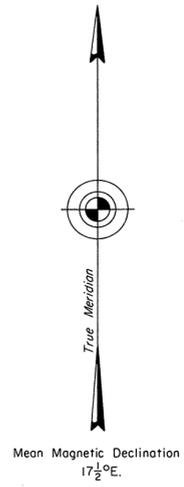


# TOWNSHIP 35 NORTH, RANGE 65 EAST, OF THE MOUNT DIABLO MERIDIAN, NEVADA

## DEPENDENT RESURVEY

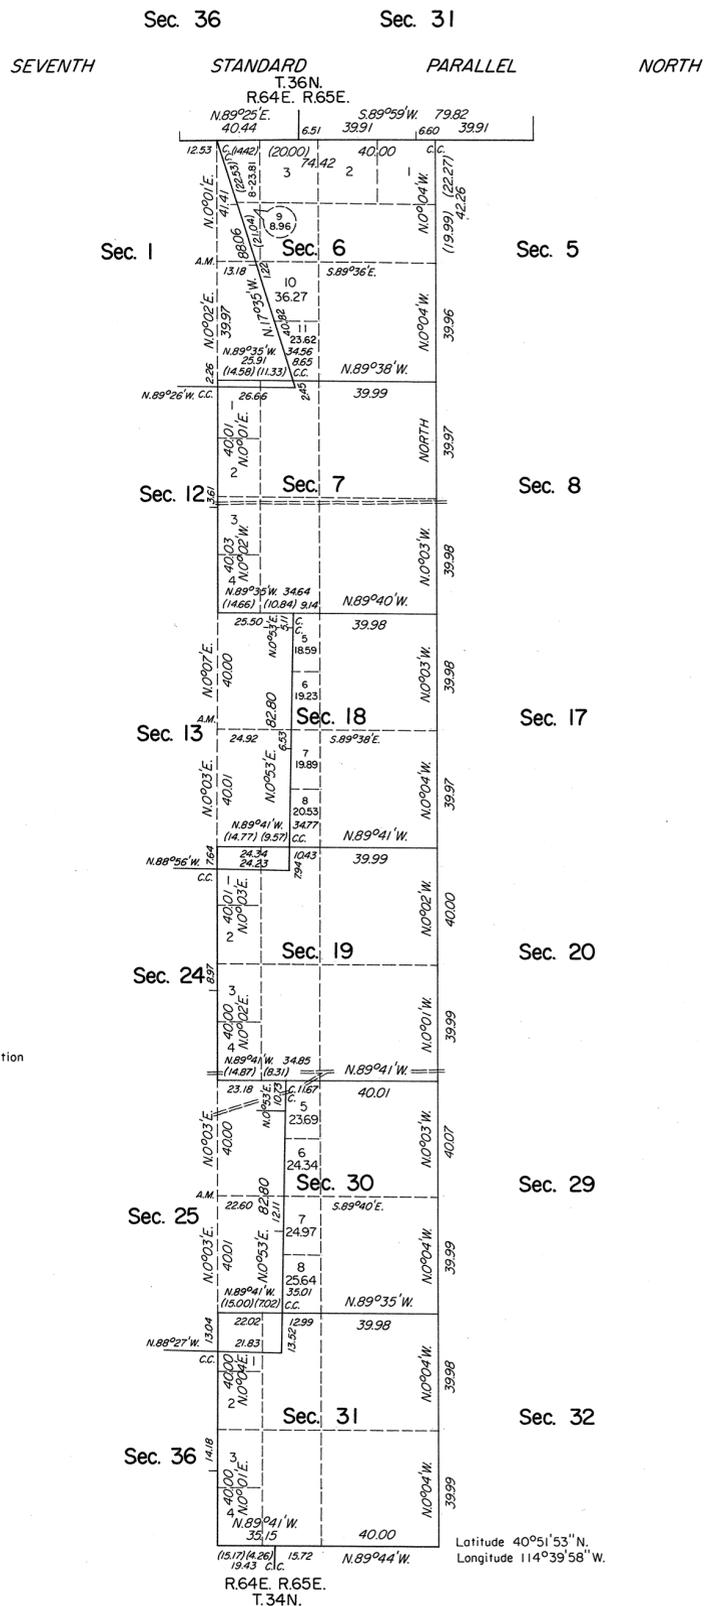

Surveyed by

Newton E. Potter

in 1914

A history of surveys is contained in the field notes.

A retracement and partial reestablishment of the east boundary of T. 35 N., R. 64 E., was executed under T. 35 N., R. 64 E., of this group.

This plat represents a retracement and partial reestablishment of the west boundary, and a dependent resurvey of the Seventh Standard Parallel North, through a portion of R. 65 E., and a portion of the subdivisional lines of T. 35 N., R. 65 E., Mount Diablo Meridian, Nevada, designed to restore the corners in their true original locations according to the best available evidence.

Lettings and areas, except as shown hereon, are as shown on the plat approved August 14, 1916.

Survey executed by Michael R. Collie, Cadastral Surveyor, April 1 to October 8, 1976, under Special Instructions dated March 22, 1976 and Supplemental Special Instructions dated September 23, 1976, for Group No. 533, Nevada.


UNITED STATES DEPARTMENT OF THE INTERIOR  
BUREAU OF LAND MANAGEMENT  
Washington, D.C. March 27, 1978

This plat is strictly conformable to the approved field notes, and the survey, having been correctly executed in accordance with the requirements of law and the regulations of this Bureau, is hereby accepted.

For the Director

*Bernard W. Hoopes*

Chief, Division of Cadastral Survey

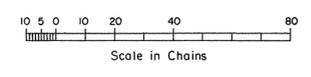

OFFICIALLY FILED  
NEVADA STATE OFFICE  
10:52 a.m. April 27, 1978