


TOWNSHIP 38 NORTH, RANGE 41 EAST, OF THE MOUNT DIABLO MERIDIAN, NEVADA

OFFICIALLY FILED
NEVADA LAND OFFICE

10.00 A.M. February 23, 1968


DEPENDENT RESURVEY

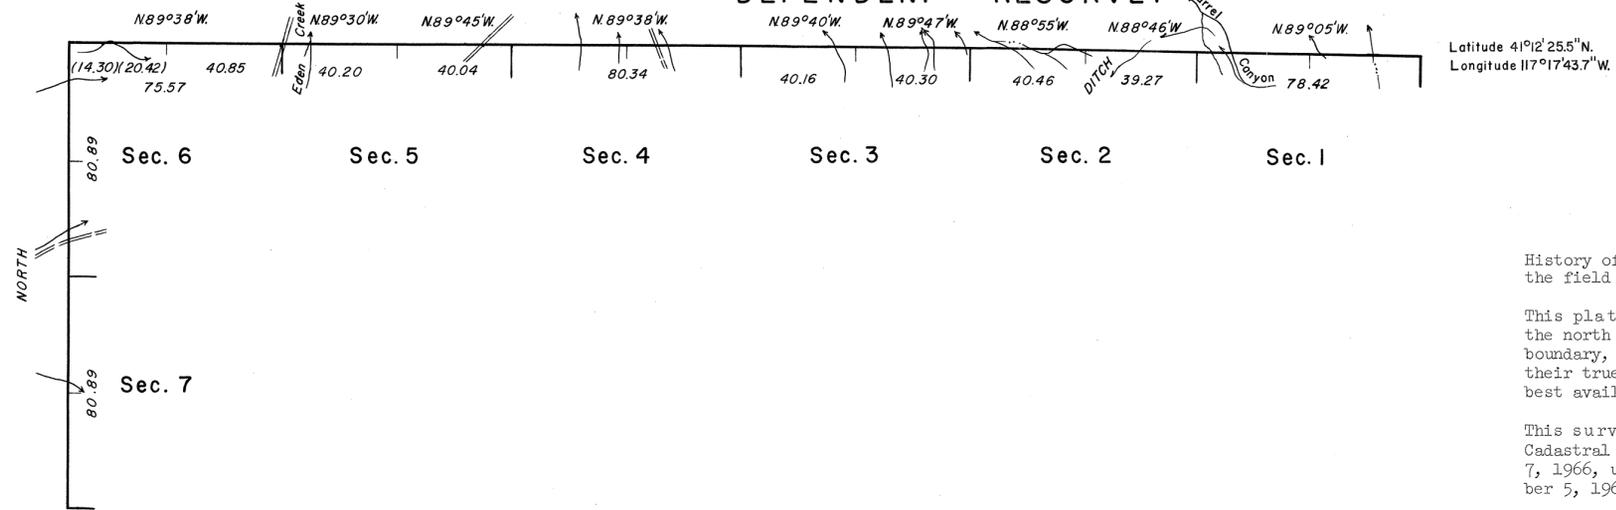

History of the earlier surveys is contained in the field notes.

This plat represents the dependent resurvey of the north boundary and a portion of the west boundary, designed to restore all corners in their true original locations according to the best available evidence.

This survey was executed by Dennis D. Bland, Cadastral Surveyor, August 3, 1966, to September 7, 1966, under Special Instructions dated November 5, 1965, for Group No. 432, Nevada.

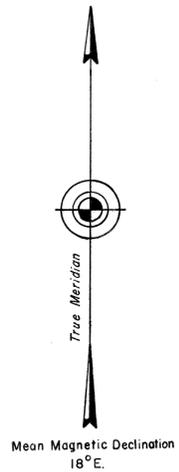

UNITED STATES DEPARTMENT OF THE INTERIOR
BUREAU OF LAND MANAGEMENT
Washington, D. C. January 18, 1968

This plat is strictly conformable to the approved field notes, and the survey, having been correctly executed in accordance with the requirements of law and the regulations of this Bureau, is hereby accepted.

For the Director

R.E. Brown

Chief, Division of Engineering

