



ORIGINAL

TOWNSHIP 41 NORTH, RANGE 45 EAST, OF THE MOUNT DIABLO MERIDIAN, NEVADA
DEPENDENT RESURVEY

History of the earlier surveys is contained in the field notes.

This plat represents the dependent resurvey of the Eighth Standard Parallel North, through R. 45 E., designed to restore the corners in their true original locations according to the best available evidence.

Survey executed by James A. Mack, Cadastral Surveyor, beginning July 23, 1987 and completed June 13, 1989, under Special Instructions dated July 7, 1987 for Group No. 651, Nevada.

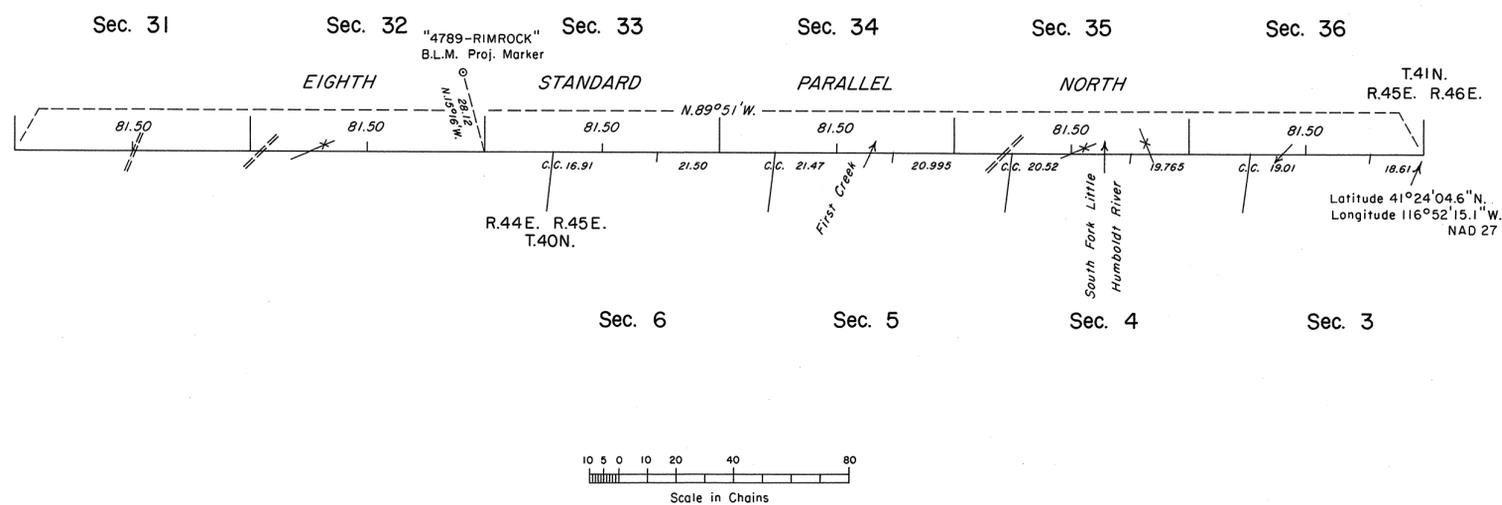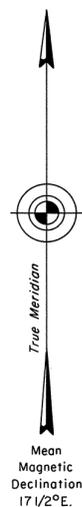

UNITED STATES DEPARTMENT OF THE INTERIOR
BUREAU OF LAND MANAGEMENT


Reno, Nevada July 26, 1989

This plat is strictly conformable to the approved field notes, and the survey, having been correctly executed in accordance with the requirements of law and the regulations of this Bureau, is hereby accepted.

For the Director

Lucel E. Bland

Chief Cadastral Surveyor

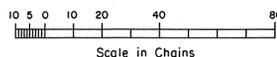

GW

JRM

T.41N., R.45E., M.D.M.