

CARSON CITY GR DIST

GEO PLAT

[illegible]


FOR ORDERS EFFECTING DISPOSAL OR USE OF
UNIDENTIFIED LANDS WITHDRAWN FOR CLASSIFICATION,
MINERALS, WATER AND/OR OTHER PUBLIC PURPOSES,
REFER TO INDEX OF MISCELLANEOUS DOCUMENTS.

Nev 043254 R/W RR


Section 20: SE1/4NW1/4,

Section 22: SW1/4NW1/4:

Section 24: NW1/4NW1/4.

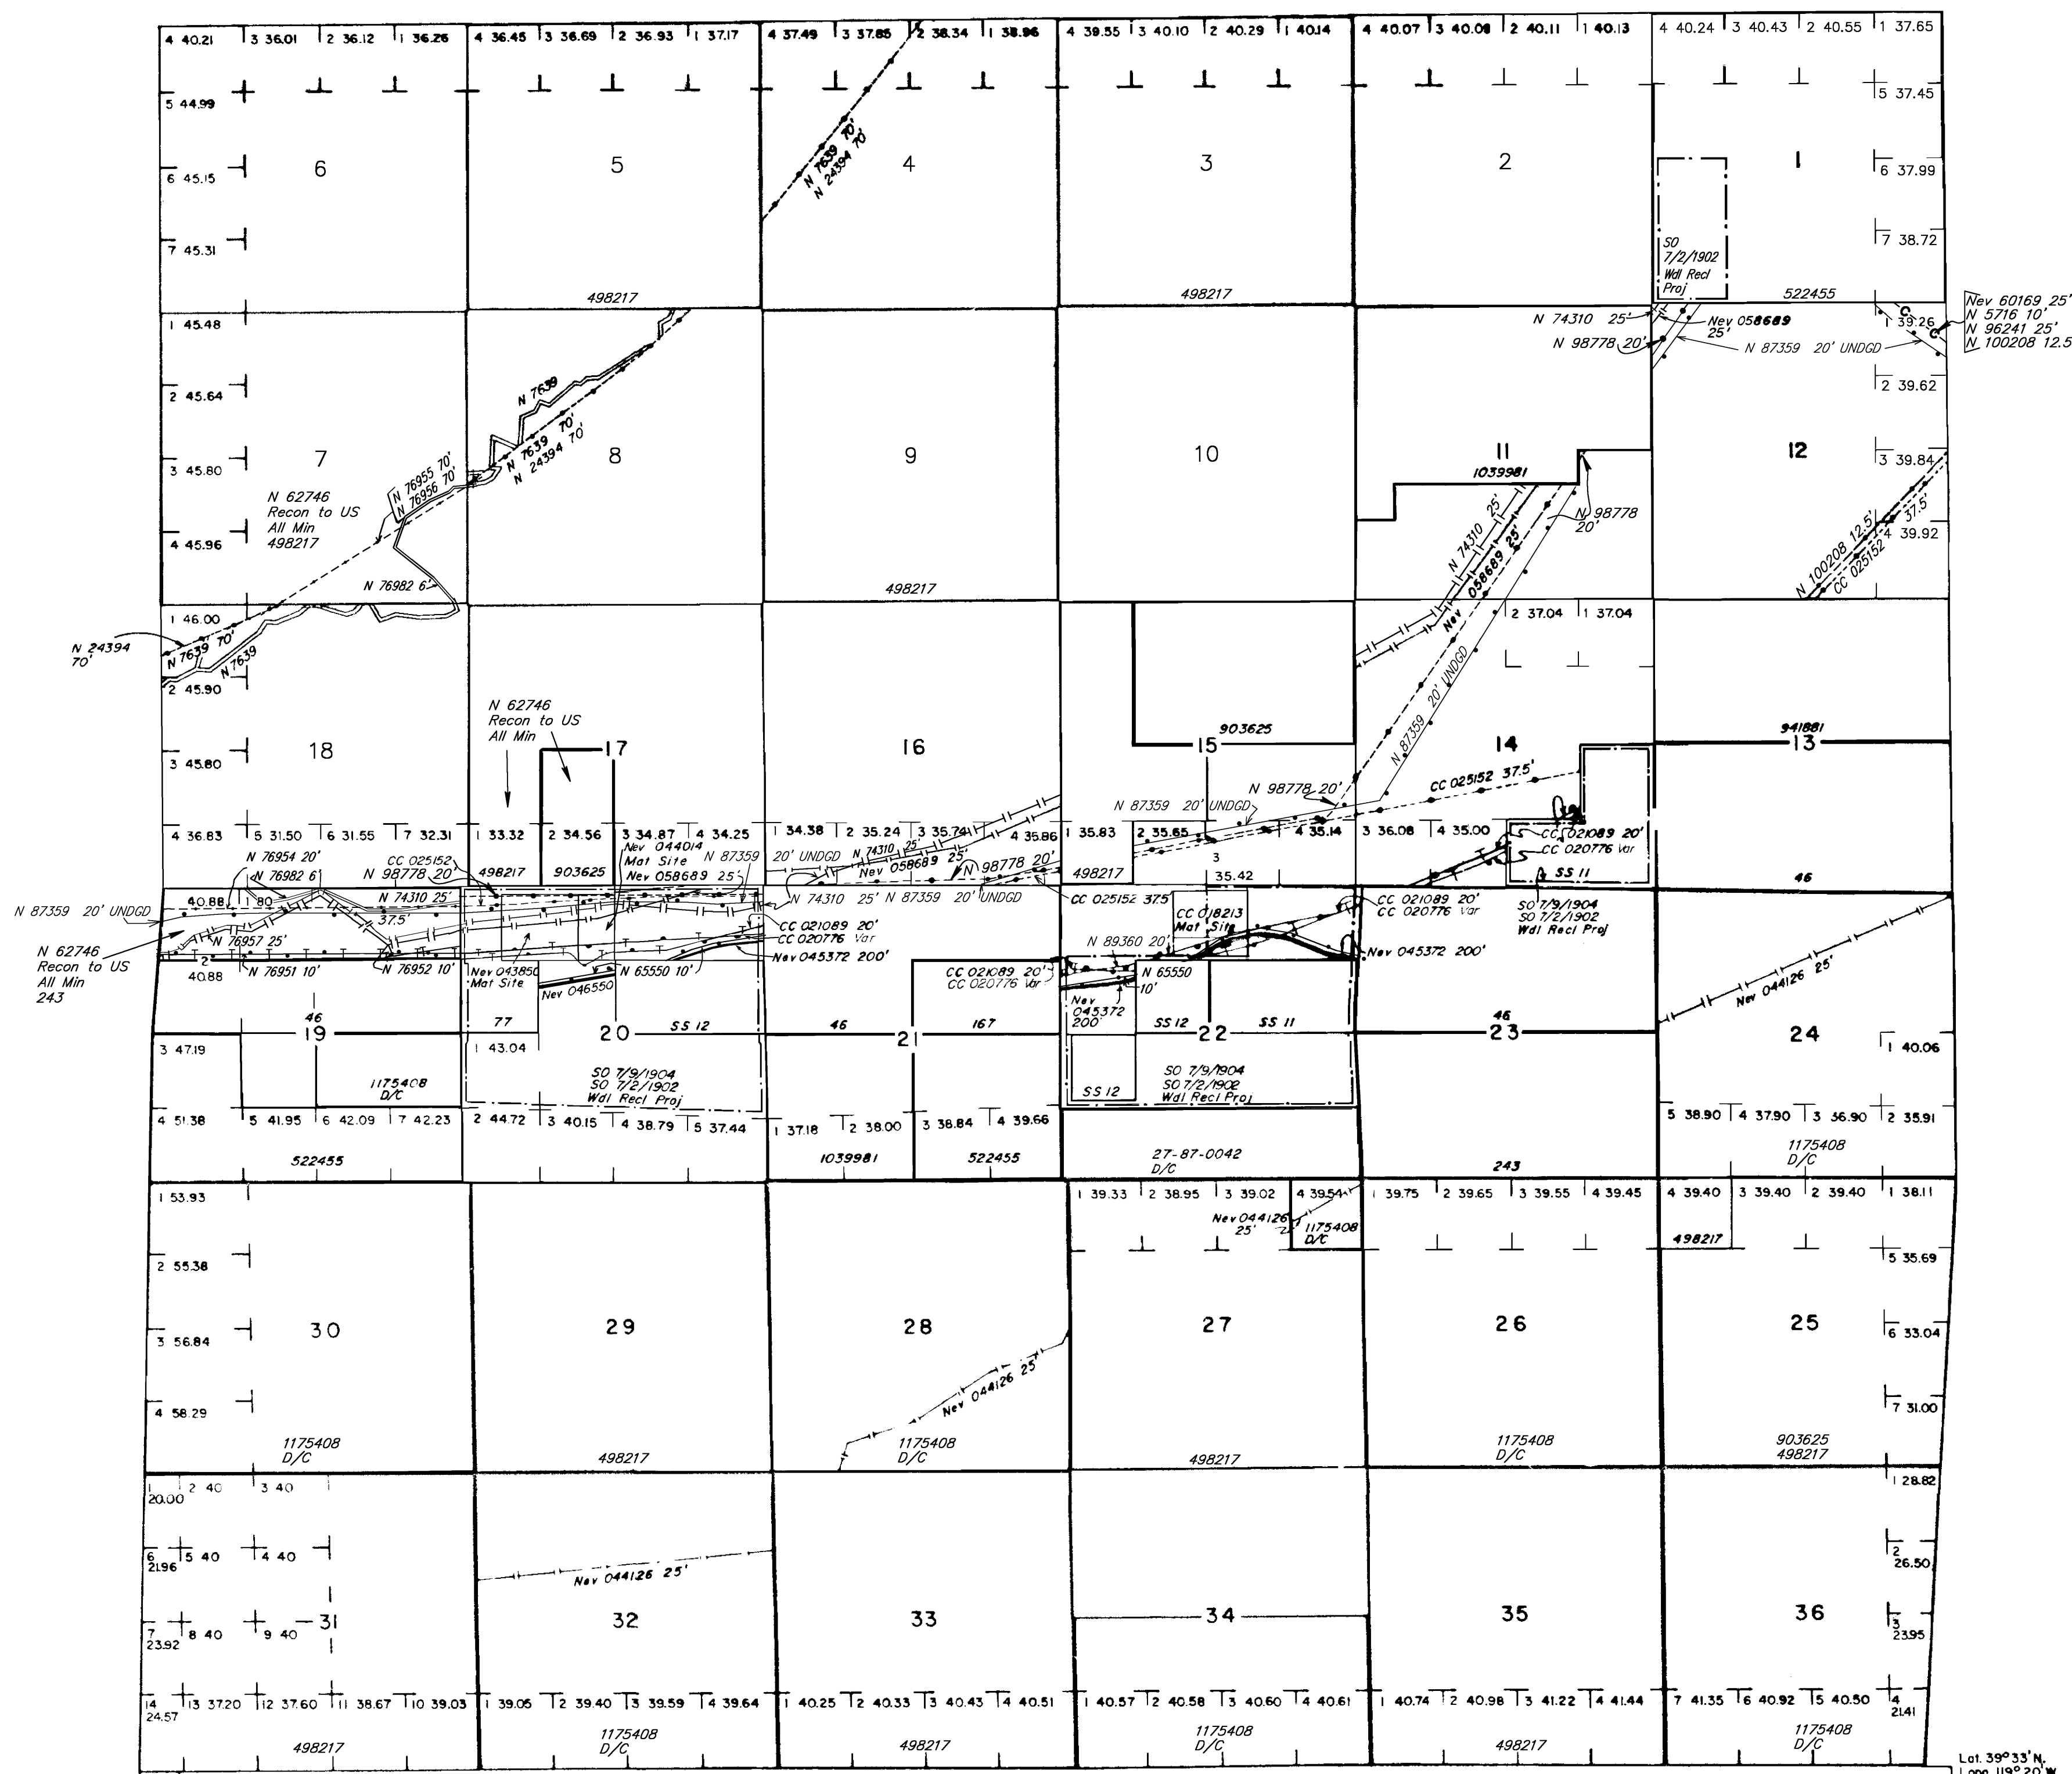

Lat. $39^{\circ}33'N$.
Long. $119^{\circ}20'W$

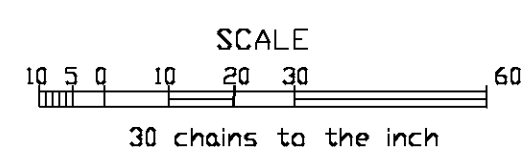

WARNING STATEMENT

This plat is the Bureau's representation of the Record of Title and should be used only as a graphic display of the township survey data. Records hereon do not reflect title changes which may have been effected by the lateral movements of rivers or other bodies of water. Refer to the cadastral surveys for official survey information.

T. 20 N
R. 23 E
02

CURRENT TO	BY	CURRENT TO	BY
05/26/2023	TJ		

PLAT TYPE
GEO