


LANDER COUNTY
ELKO GR DIST

GEO PLAT

[illegible]

N 56093 R/W Powerline & A/Rd
 Sec 4: SW1/4NE1/4, S1/2NW1/4, N1/2SE1/4, W1/4
 Sec10: NE1/4NE1/4, W1/4
 Sec12: NW1/4SW1/4, S1/2SW1/4, W1/4

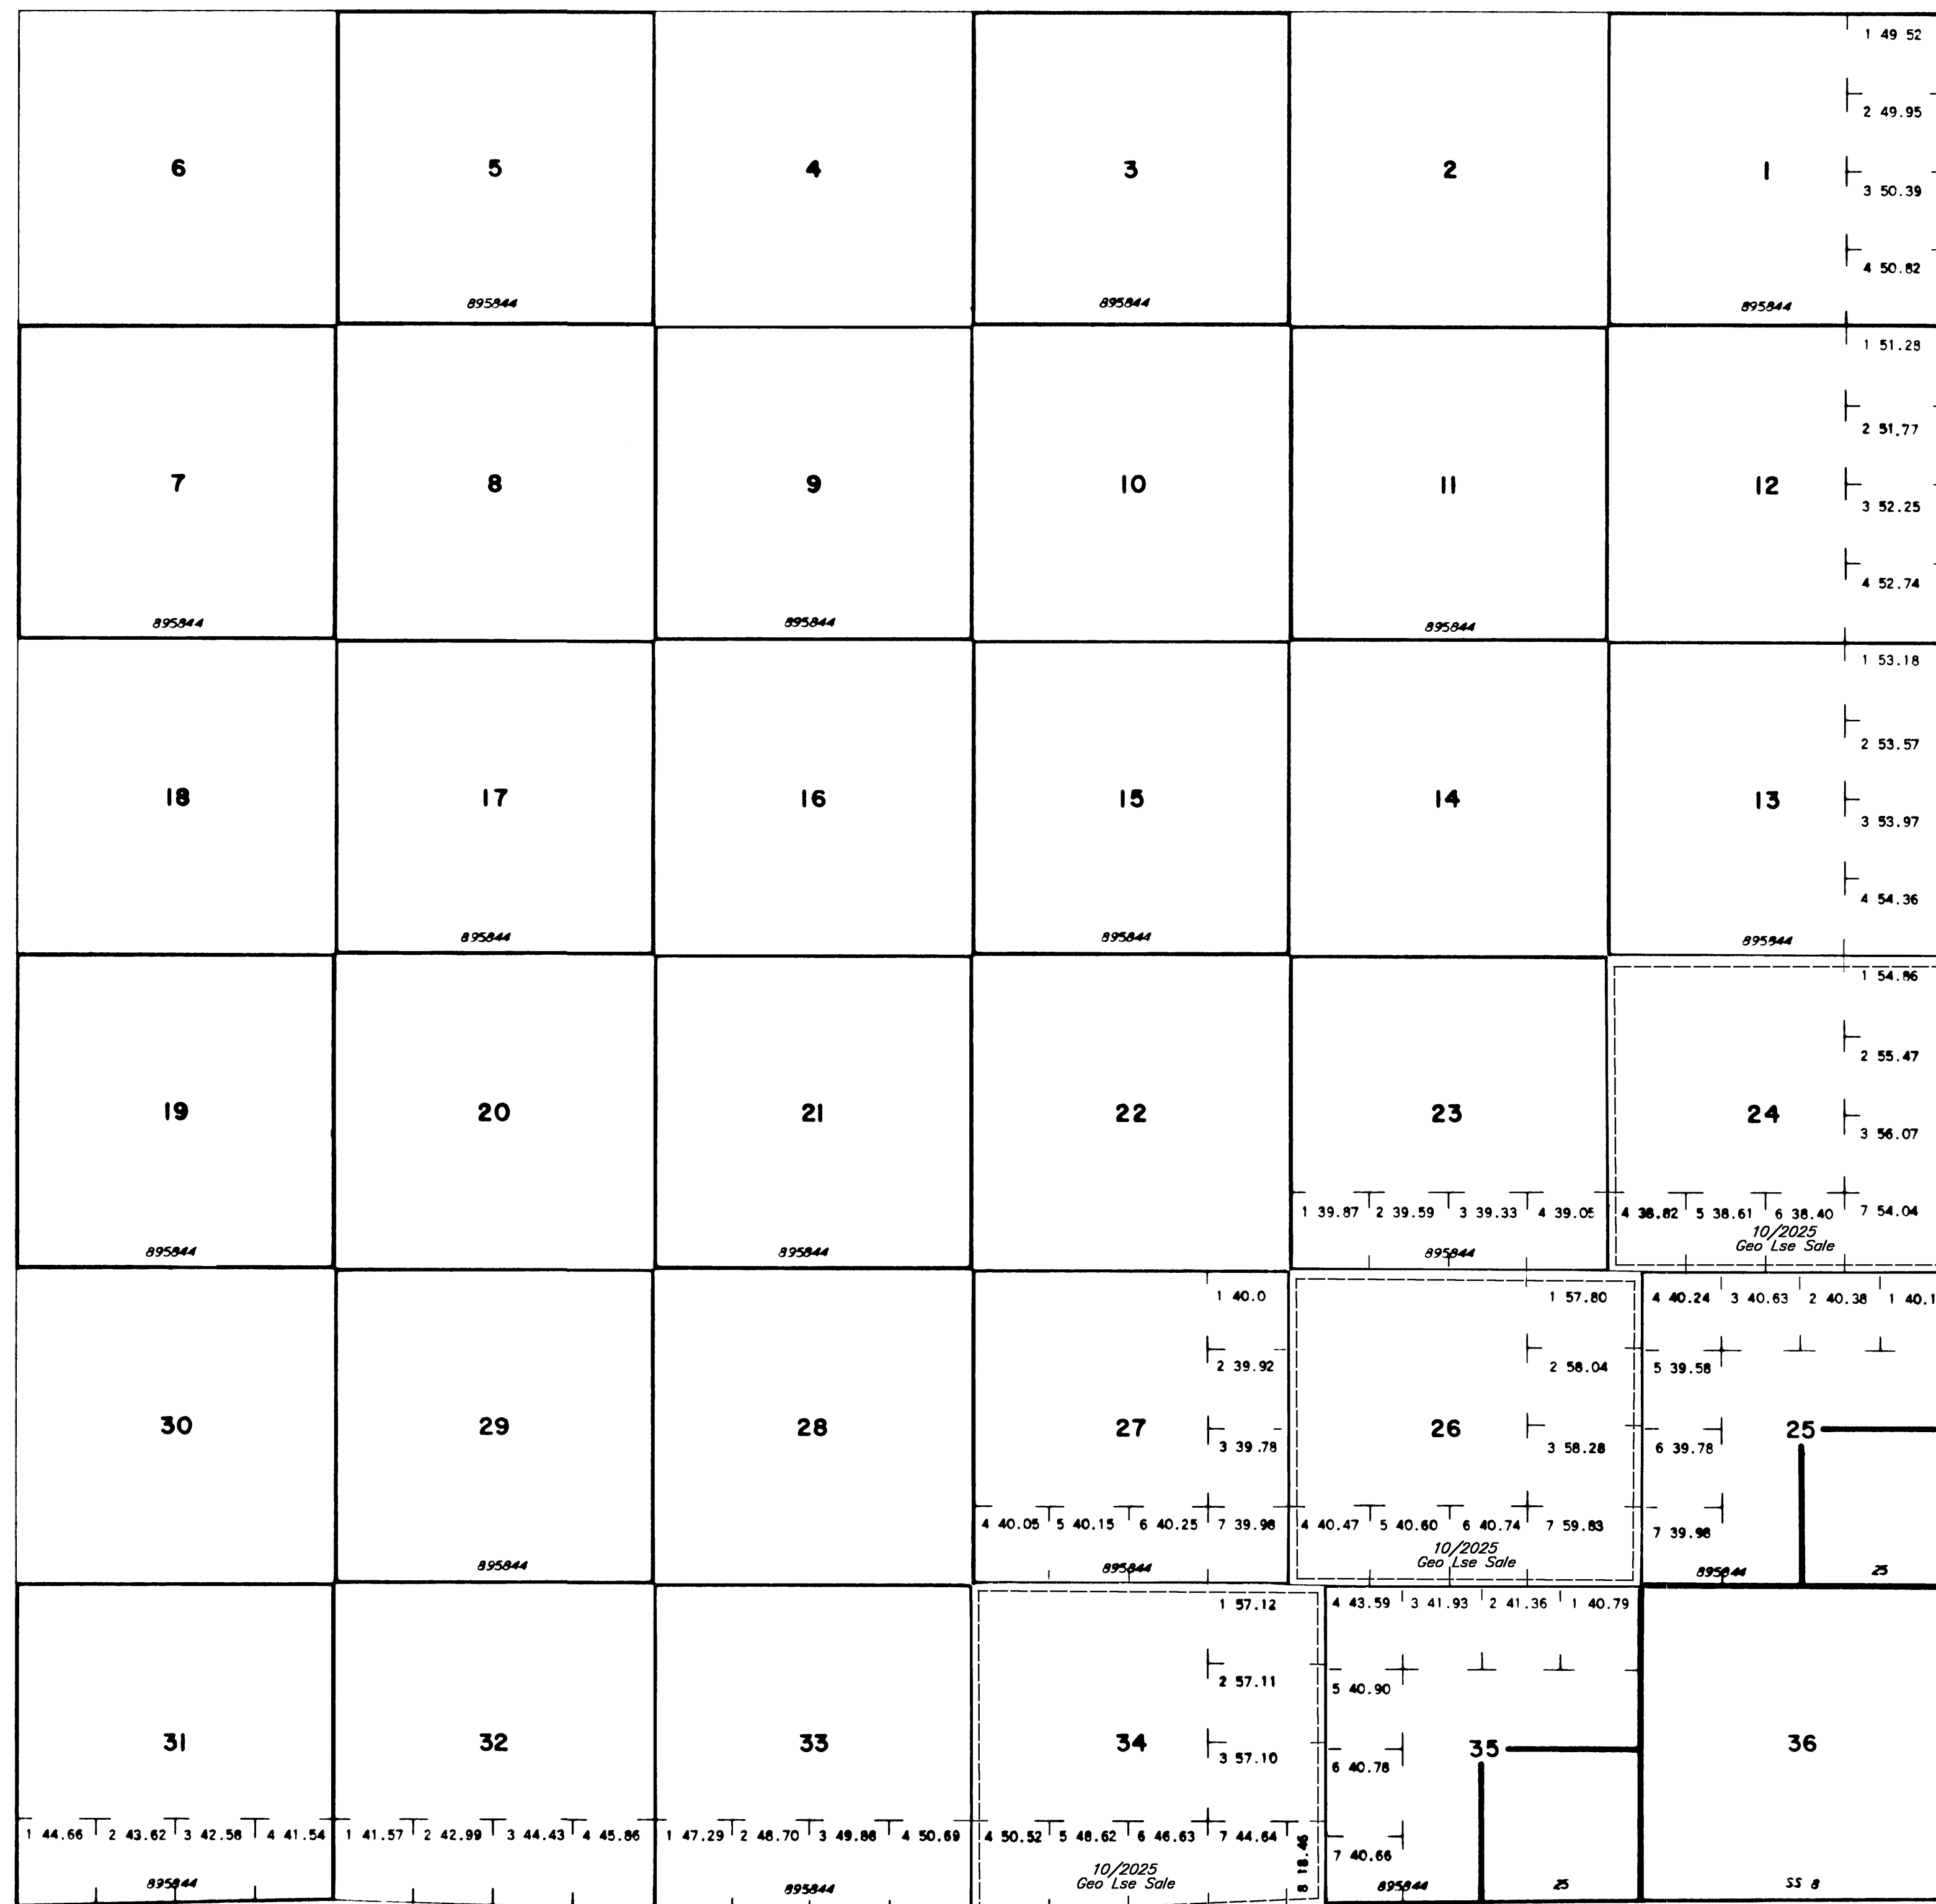

Lat. $40^{\circ}45'N$
Long. $116^{\circ}36'W$

[illegible]

N-010
T. 34 N
R. 47 E

SCALE

10 5 0 10 20 30 60

30 chains to the inch

WARNING STATEMENT

This plat is the Bureau's representation of the Record of Title and should be used only as a graphic display of the township survey data. Records hereon do not reflect title changes which may have been effected by the lateral movements of rivers or other bodies of water. Refer to the cadastral surveys for official survey information.