


TOWNSHIP 47 NORTH RANGE 30 EAST OF THE MOUNT DIABLO MERIDIAN, NEVADA

HUMBOLDT COUNTY
WINNEMUCCA GR DIST

STATUS OF PUBLIC DOMAIN
LAND AND MINERAL TITLES
AND ACQUIRED LANDS

GEO PLAT

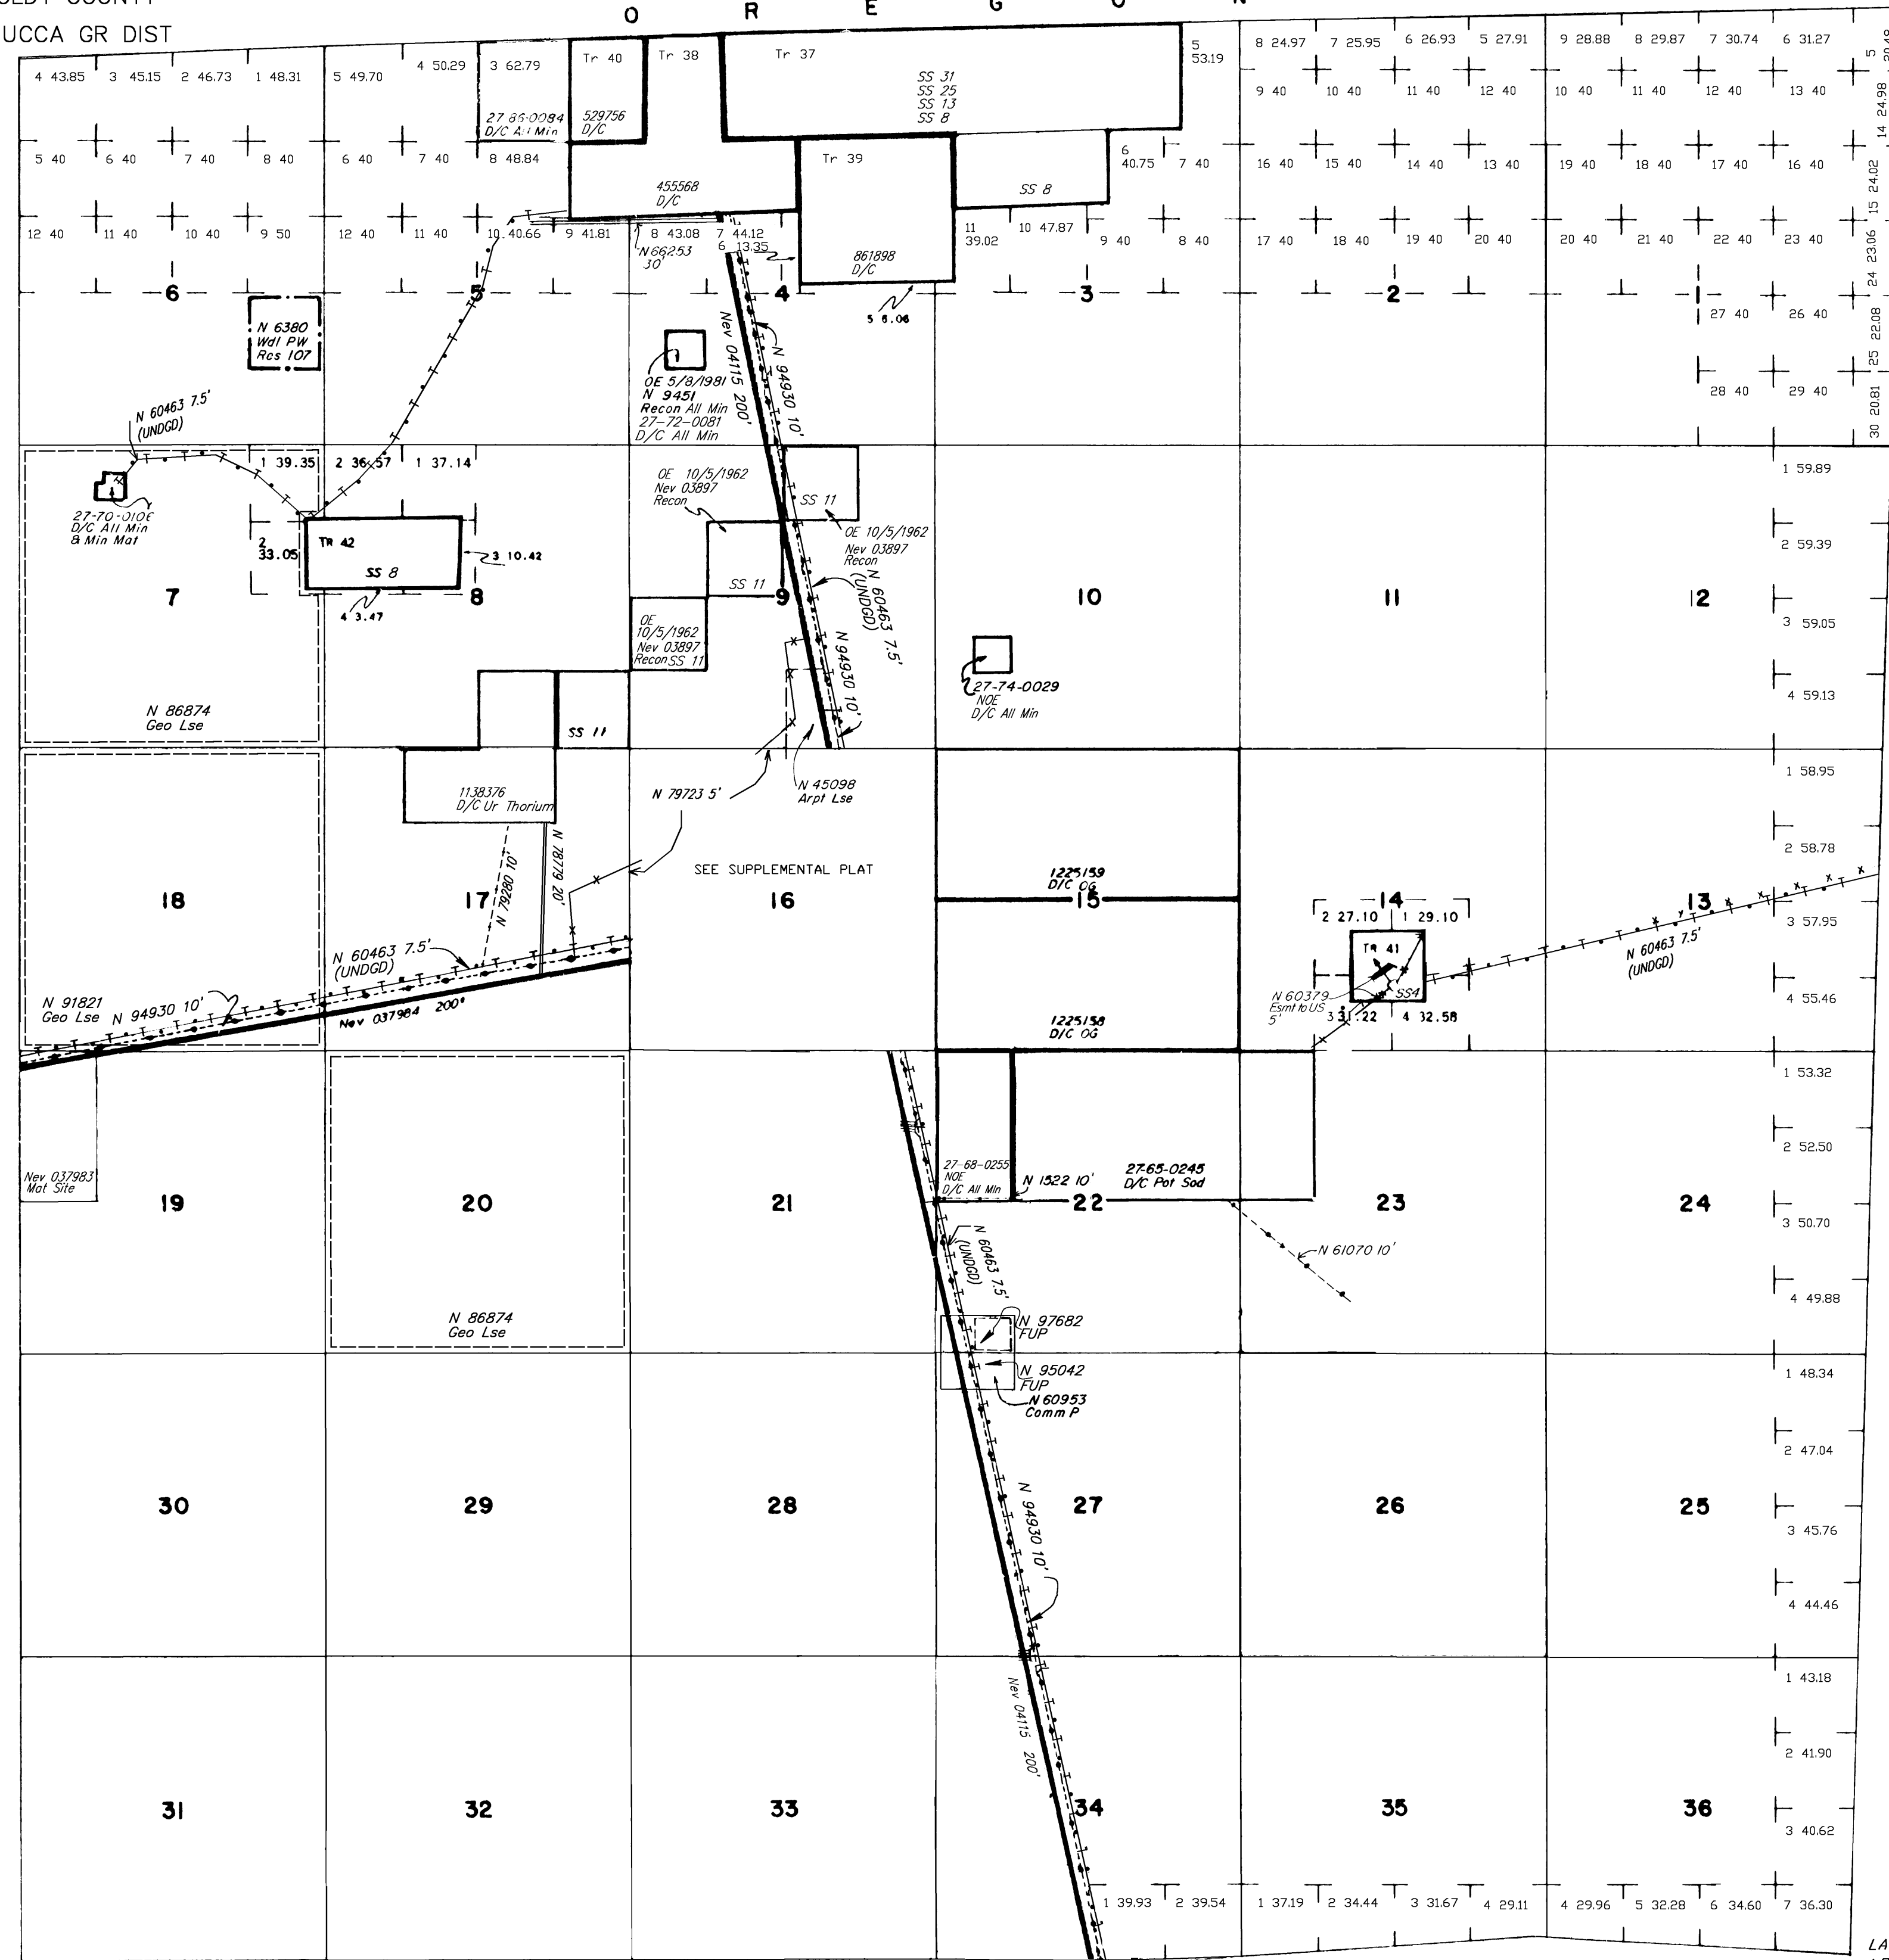

INDEX TO SEGREGATED TRACTS				
RESURVEY	ORIGINAL SURVEY			
TRACT NO	T	R	SEC	SUBDIVISION
37	47N	30E	3	Lots 2,3,4, S1/2NW1/4
			4	Lots 1,2,3
38	47N	30E	4	Lot 4, S1/2NW1/4
			5	SE1/4NE1/4
39	47N	30E	4	S1/2NE1/4, N1/2SE1/4
40	47N	30E	5	Lot 1
41	47N	30E	23	NE1/4NW1/4
42	47N	30E	8	NE1/4NW1/4, NW1/4NE1/4

FOR ORDERS EFFECTING DISPOSAL OR USE OF
UNIDENTIFIED LANDS WITHDRAWN FOR CLASSIFICATION,
MINERALS, WATER AND/OR OTHER PUBLIC PURPOSES.
REFER TO INDEX OF MISCELLANEOUS DOCUMENTS.


Nev 011032 R/W Hwy aquires additional lands in relation to
Nev 04115 in Sec 9

N 51461 R/W Telephone Cable (UNDGD) 5' affects:
Sec 4: Lot 7, E1/2SW1/4
Sec 9: W1/2E1/2, E1/2NW1/4
Sec 16: W1/2NE1/4, E1/2SE1/4
Sec 21: E1/2E1/2
Sec 22: W1/2SW1/4
Sec 27: W1/2W1/2, SE1/4SW1/4
Sec 34: Lot 1, E1/2W1/2

N 1522 R/W Pwr Line extends 9' South of 1/4 Sec line:
Sec 22: N1/2S1/2, W1/2

CURRENT TO	BY	CURRENT TO	BY
12/12/2024	ART		

PLAT TYPE

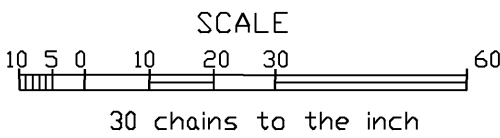

WARNING STATEMENT
This plat is the Bureau's representation of the Record of Title and should be used only as a graphic display of the township survey data. Records hereon do not reflect title changes which may have been effected by the lateral movements of rivers or other bodies of water. Refer to the cadastral surveys for official survey information.

LAT. 41° 54' 1/2" N
LONG. 118° 34' W

T. 47 N
R. 30 E