

TOWNSHIP 22 SOUTH RANGE 61 EAST OF THE MOUNT DIABLO MERIDIAN, NEVADA

LAS VEGAS GR DIST

STATUS OF PUBLIC DOMAIN
LAND AND MINERAL TITLES
AND ACQUIRED LANDS

MT PLAT

INDEX TO SEGREGATED TRACTS				
RESURVEY	ORIGINAL SURVEY			
TRACT NO	T	R	SEC	SUBDIVISION

FOR ORDERS EFFECTING DISPOSAL OR USE OF UNIDENTIFIED LANDS WITHDRAWN FOR CLASSIFICATION, MINERALS, WATER AND/OR OTHER PUBLIC PURPOSES. REFER TO INDEX OF MISCELLANEOUS DOCUMENTS.

CC 017357, CC 022962, Nev 012235 subject to all prior existing rights or claims.
CC 020584; R/W Hwy 200' affects;
Secs: 4, 5, 8, 9, 16, 17, 21, 28, 29, 32, 33.

N 31608; NOL W/1 Henderson City affects;
Sec 12: S1/2NE1/4,N1/2S1/2,N1/2SW1/4SW1/4, SE1/4SW1/4;
Sec 13: E1/2,E1/2W1/2,NE1/4,NW1/4,NW1/4, S1/2NW1/4,NW1/4,SW1/4,NW1/4, N1/2NW1/4SW1/4;
Sec 24: S1/2;
Sec 25, 35, 36: All.



Certain lands in Secs 6, 7, 9, 14, 15, 17-20, 22-24, 26-32, 24, 35 of this Tp are affected by unrecorded public dedications for roads & utilities due to previous small Tr Cl. See the historical index for specific lands affected by small tr Cl.

N 52343; R/W & A/Rd & Public utilities affects;
Secs 6: Lots 104, 139, 140, 147, 148, 155, 156, W/1;
Sec 7: Lots 26, 30, 34, W/1;
Sec 18: Lots 13, 44, 45, 59, 60, 122, 245, 246, W/1.

N 88223; R/W 5' affects;
Sec 11: S1/2S1/2SW1/4SW1/4.

CURRENT TO	BY	CURRENT TO	BY
09/06/2024	LAJ		

PLAT TYPE

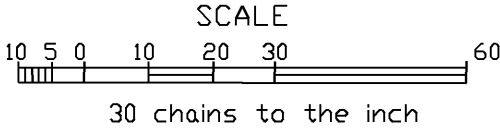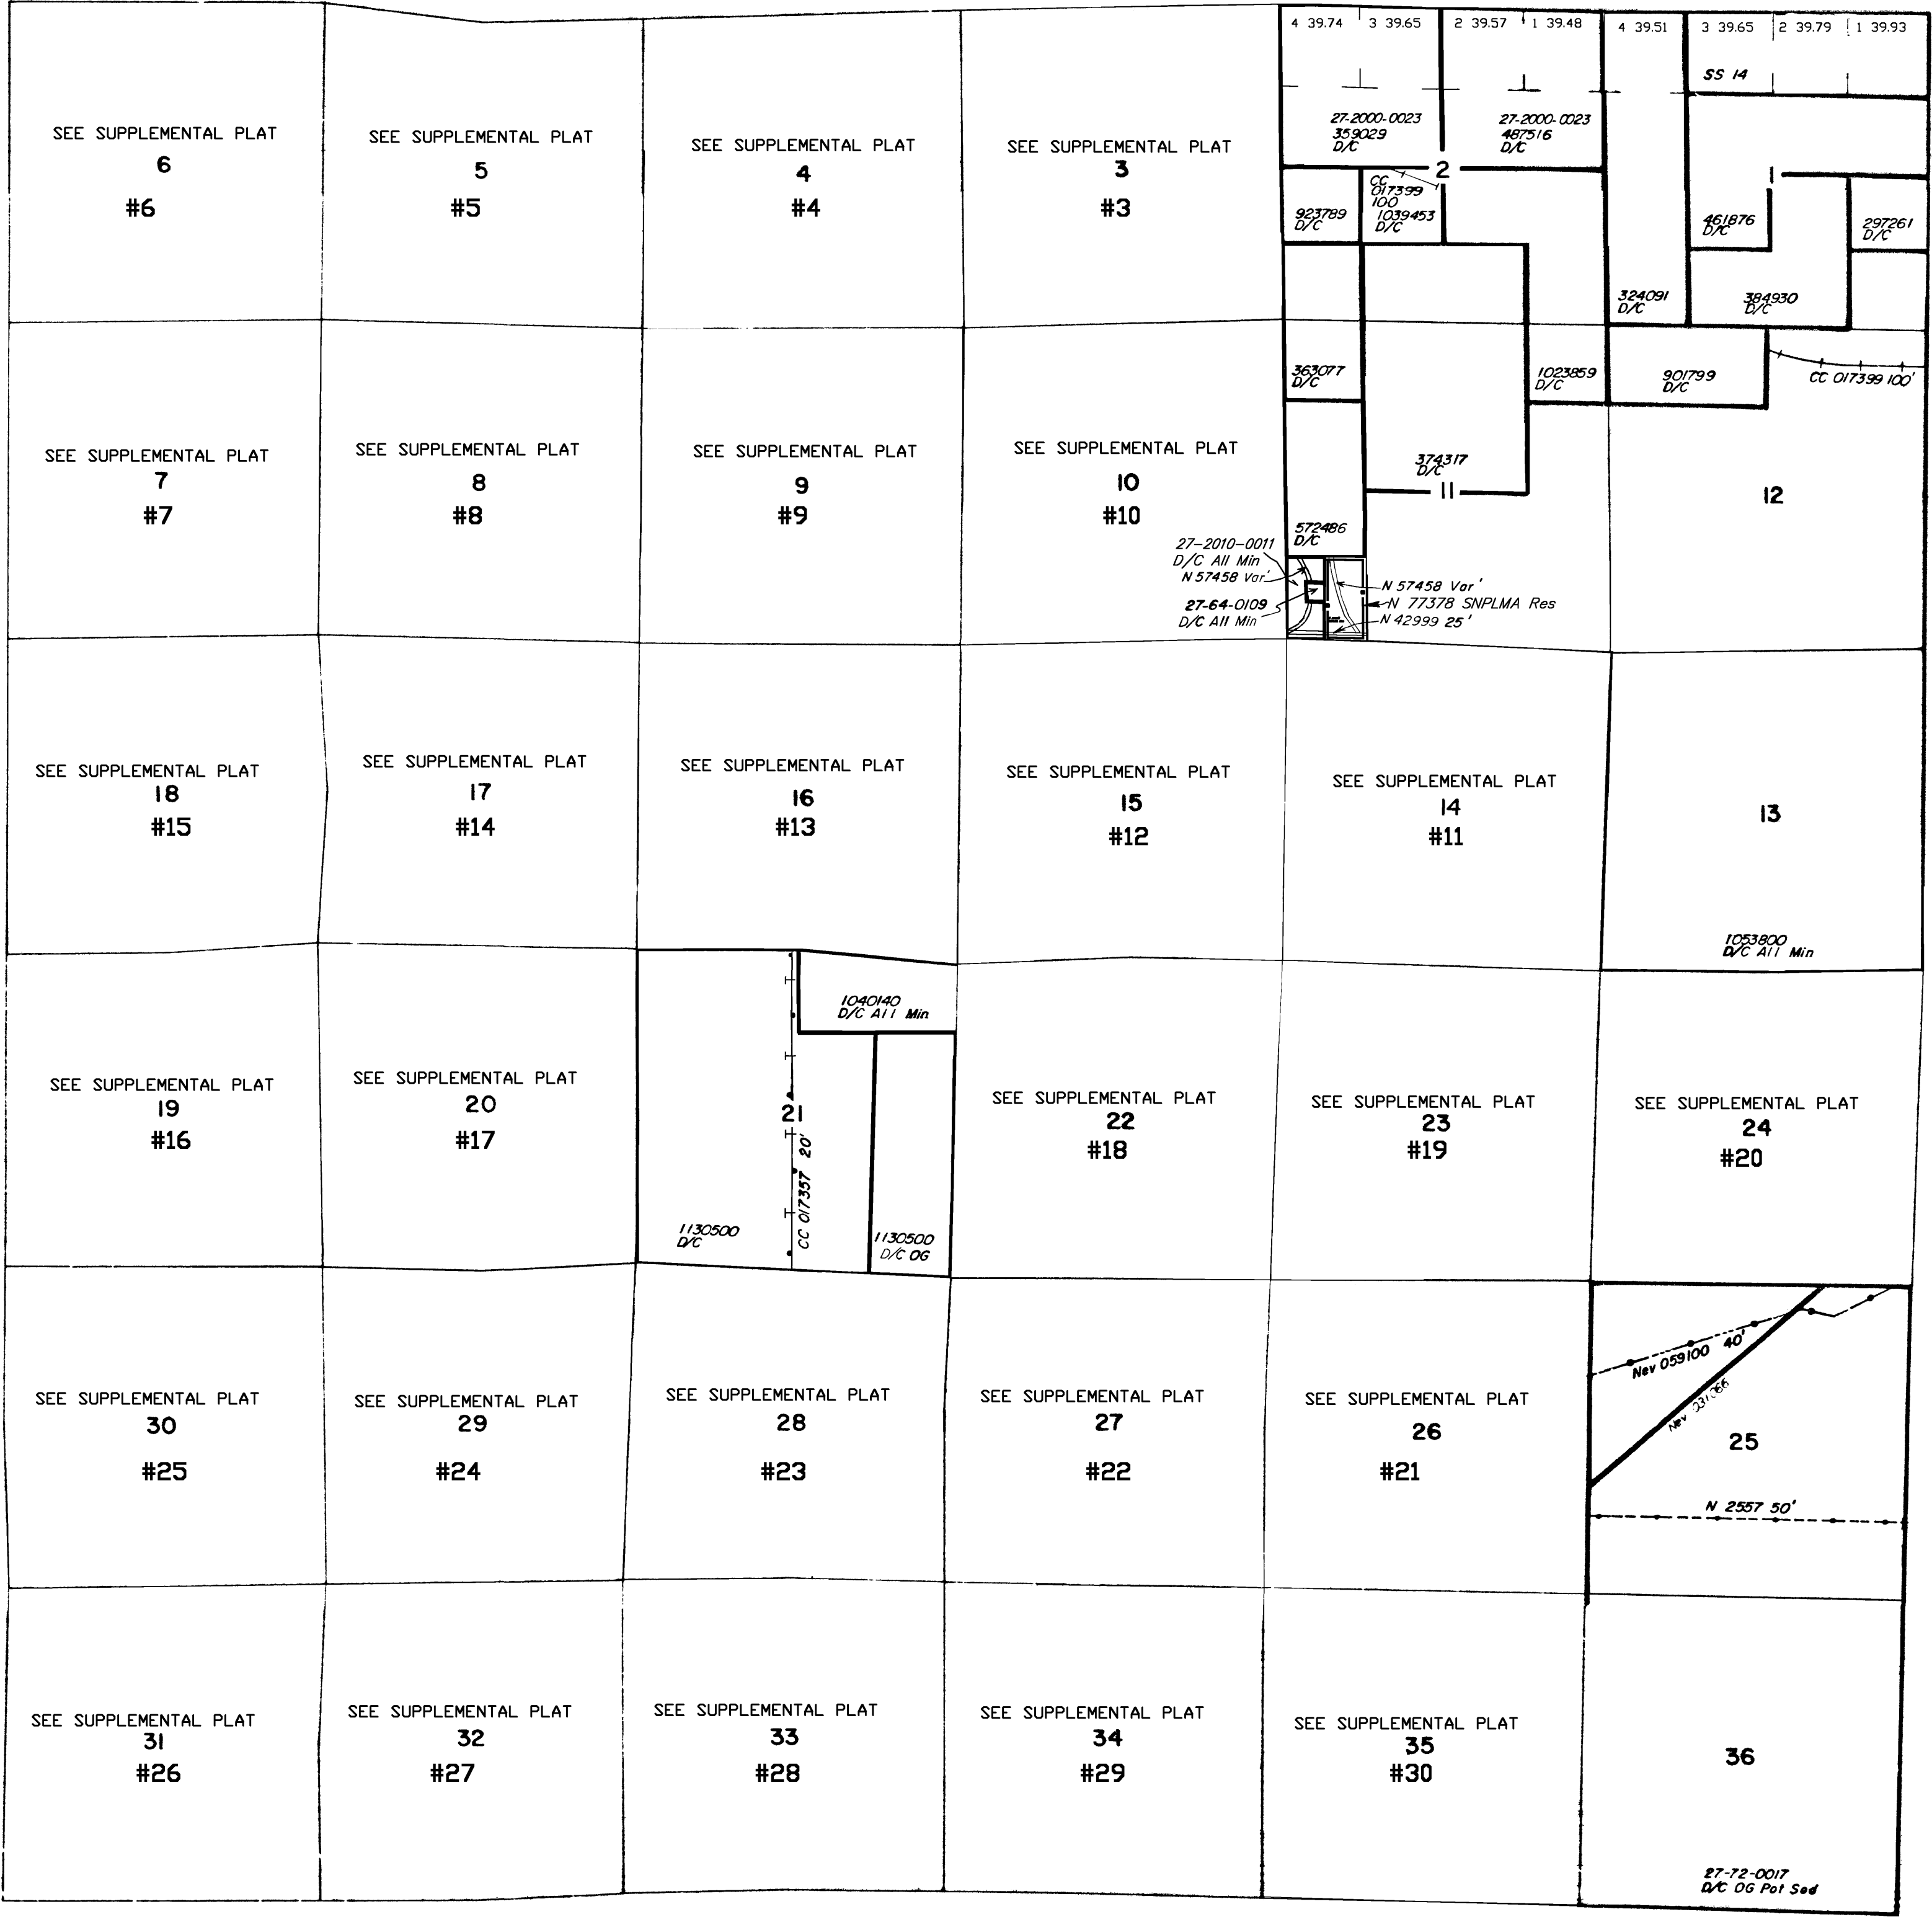

WARNING STATEMENT

This plat is the Bureau's representation of the Record of Title and should be used only as a graphic display of the township survey data. Records hereon do not reflect title changes which may have been effected by the lateral movements of rivers or other bodies of water. Refer to the cadastral surveys for official survey information.