


TOWNSHIP N^o 1 NORTH RANGE N^o 47 EAST MOUNT DIABLO MERIDIAN

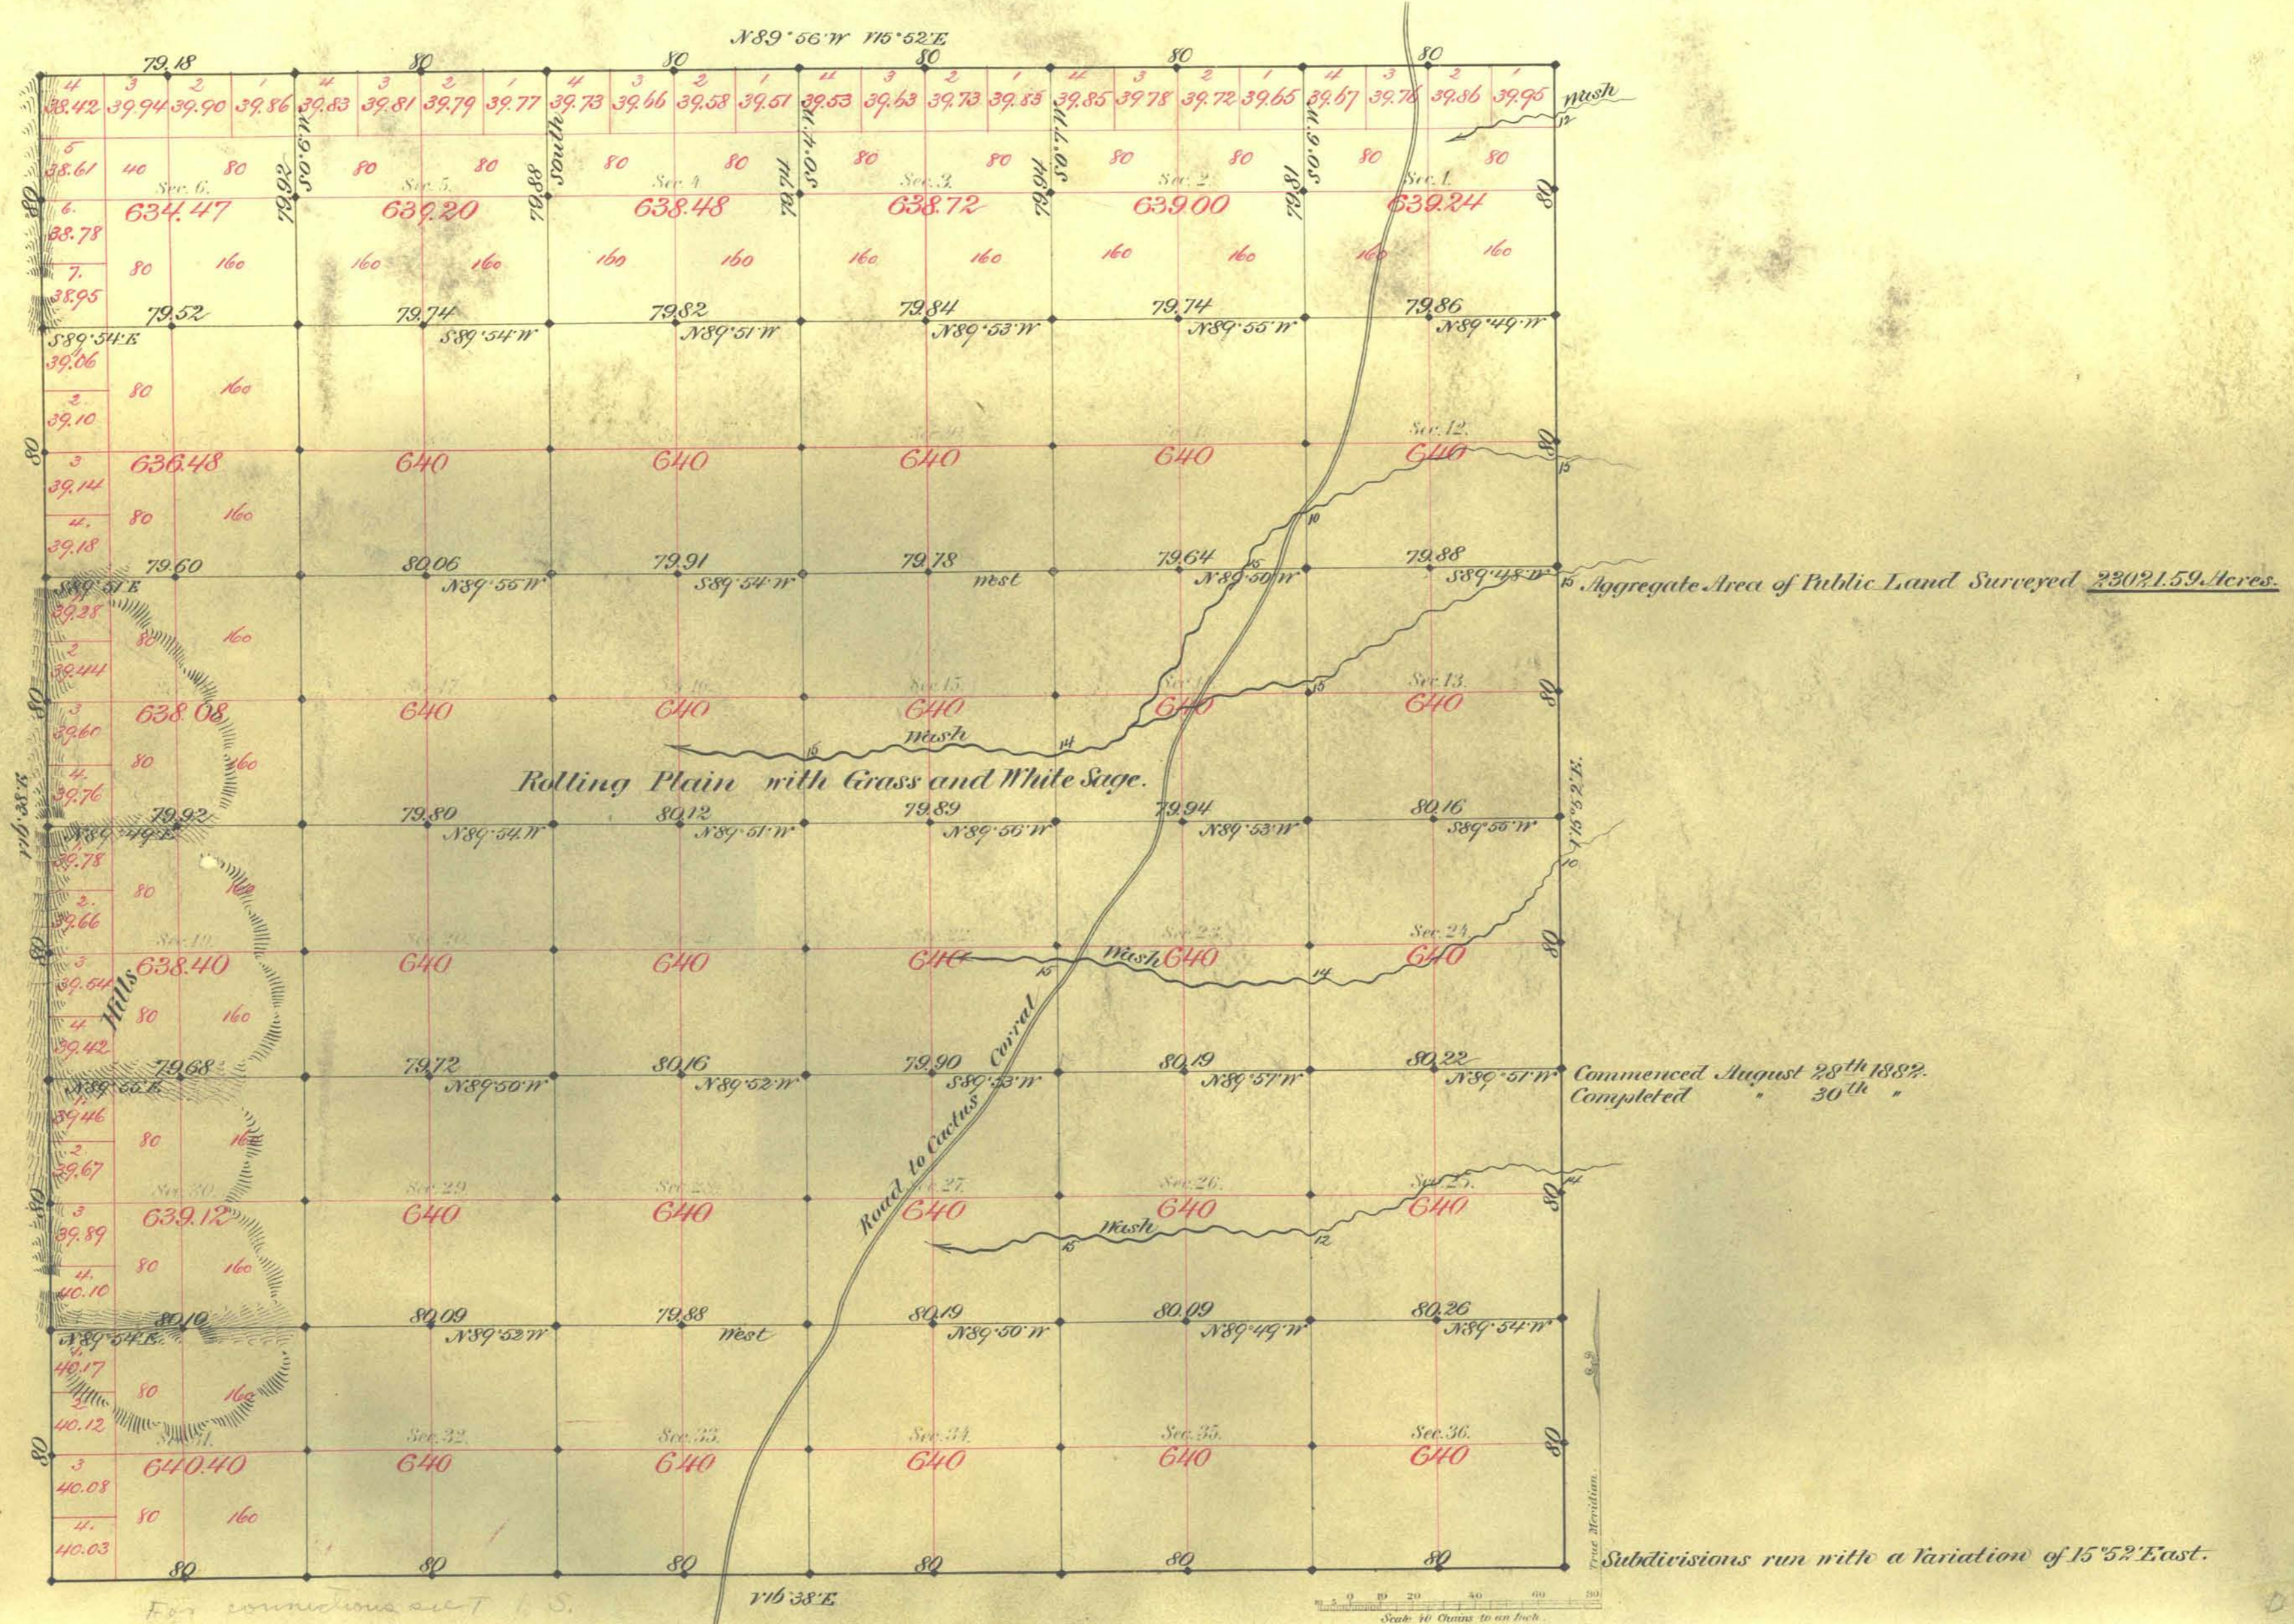

Aggregate Area of Public Land Surveyed 23021.59 Acres.

Rolling Plain with Grass and White Sage.

Commenced August 28th 1882.
Completed " 30th "

Subdivisions run with a Variation of 15° 52' East.

Survey Designated	By Whom Surveyed	Date of Contract	Amount of Survey	When Surveyed	Acres
S. W. Bdy.	A. Ludlum	March 22 nd 1881	12-00-00	1881	118
N. & E. "	C. F. Putnam	July 31 st 1882	11-79-18	1882	158
Subdivisions	" "	" " "	59-76-99	August 1882	"

The above Map of Township N^o 1 North of Range N^o 47 East of Mount Diablo Meridian is strictly conformable to the field notes of the survey thereof on file in this Office, which have been examined and approved.

Surveyor General's Office,
Terr. Nevada
June 1st 1883

C. C. Putnam,
Sur. Gen. Nevada