


TOWNSHIP N^o 1 SOUTH RANGE N^o 44 EAST MOUNT DIABLO MERIDIAN

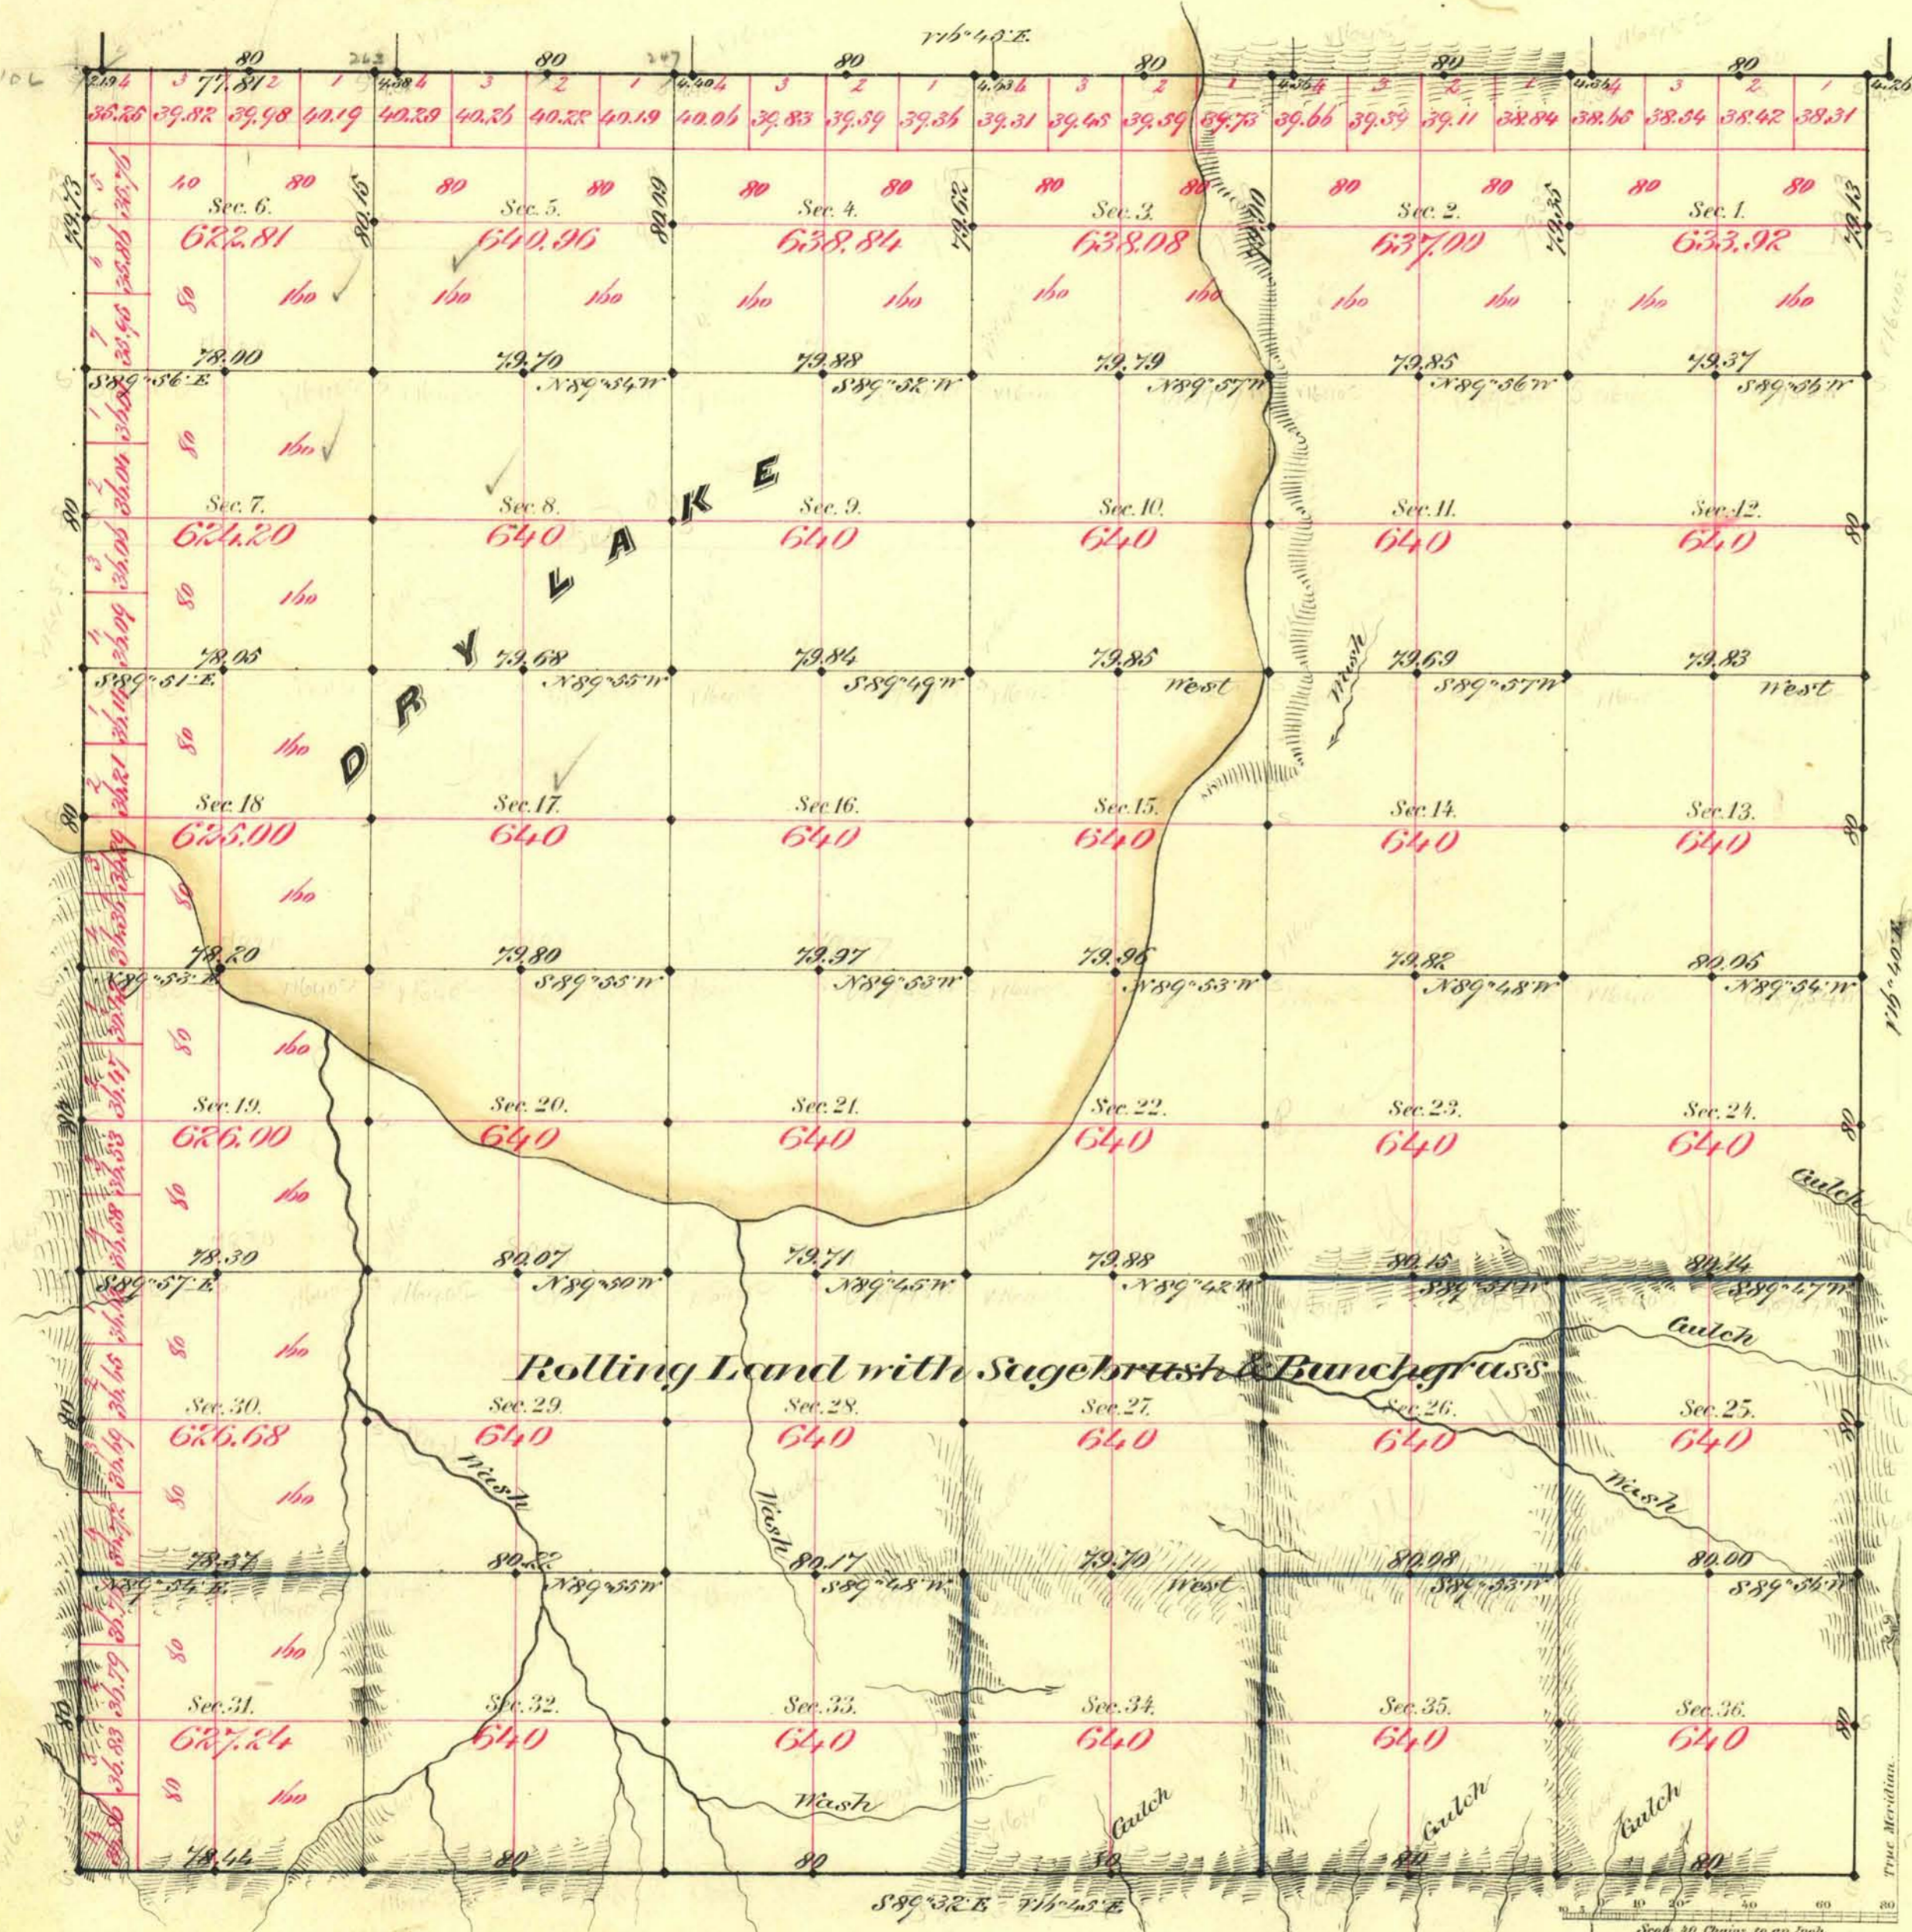

Aggregate Area of Public Land Surveyed 22,940.43 ac.

Commenced April 28th 1881
Completed May 4th

Not done in line with a Variation of 16' 40" E.

Survey Designated	By Whom Surveyed	Date of Contract	Amount of Survey	When Surveyed
Transecting lines	A. Paulson	March 20 th 1881	22-44-80	1881
Subdividing blocks of the 10	"	"	32-58-49	"
Contiguity	"	"	78-74	"
	"	"	22-13	"

774 Cont.
116
"
"
"

The above Map of Township N^o 1 South of Range N^o 44 East Mt Diablo Meridian is strictly conformable to the field notes of the survey thereof on file in this office, which have been examined and approved.
Surveyor General's Office }
Oxnard City Tex. }
June 24th 1881 }
D. S. Davis }
Sur. Gen.

A. L. Blainwright & Co. Lith. S. F.