


TOWNSHIP N^o 1 SOUTH RANGE N^o 53 EAST MOUNT DIABLO MERIDIAN

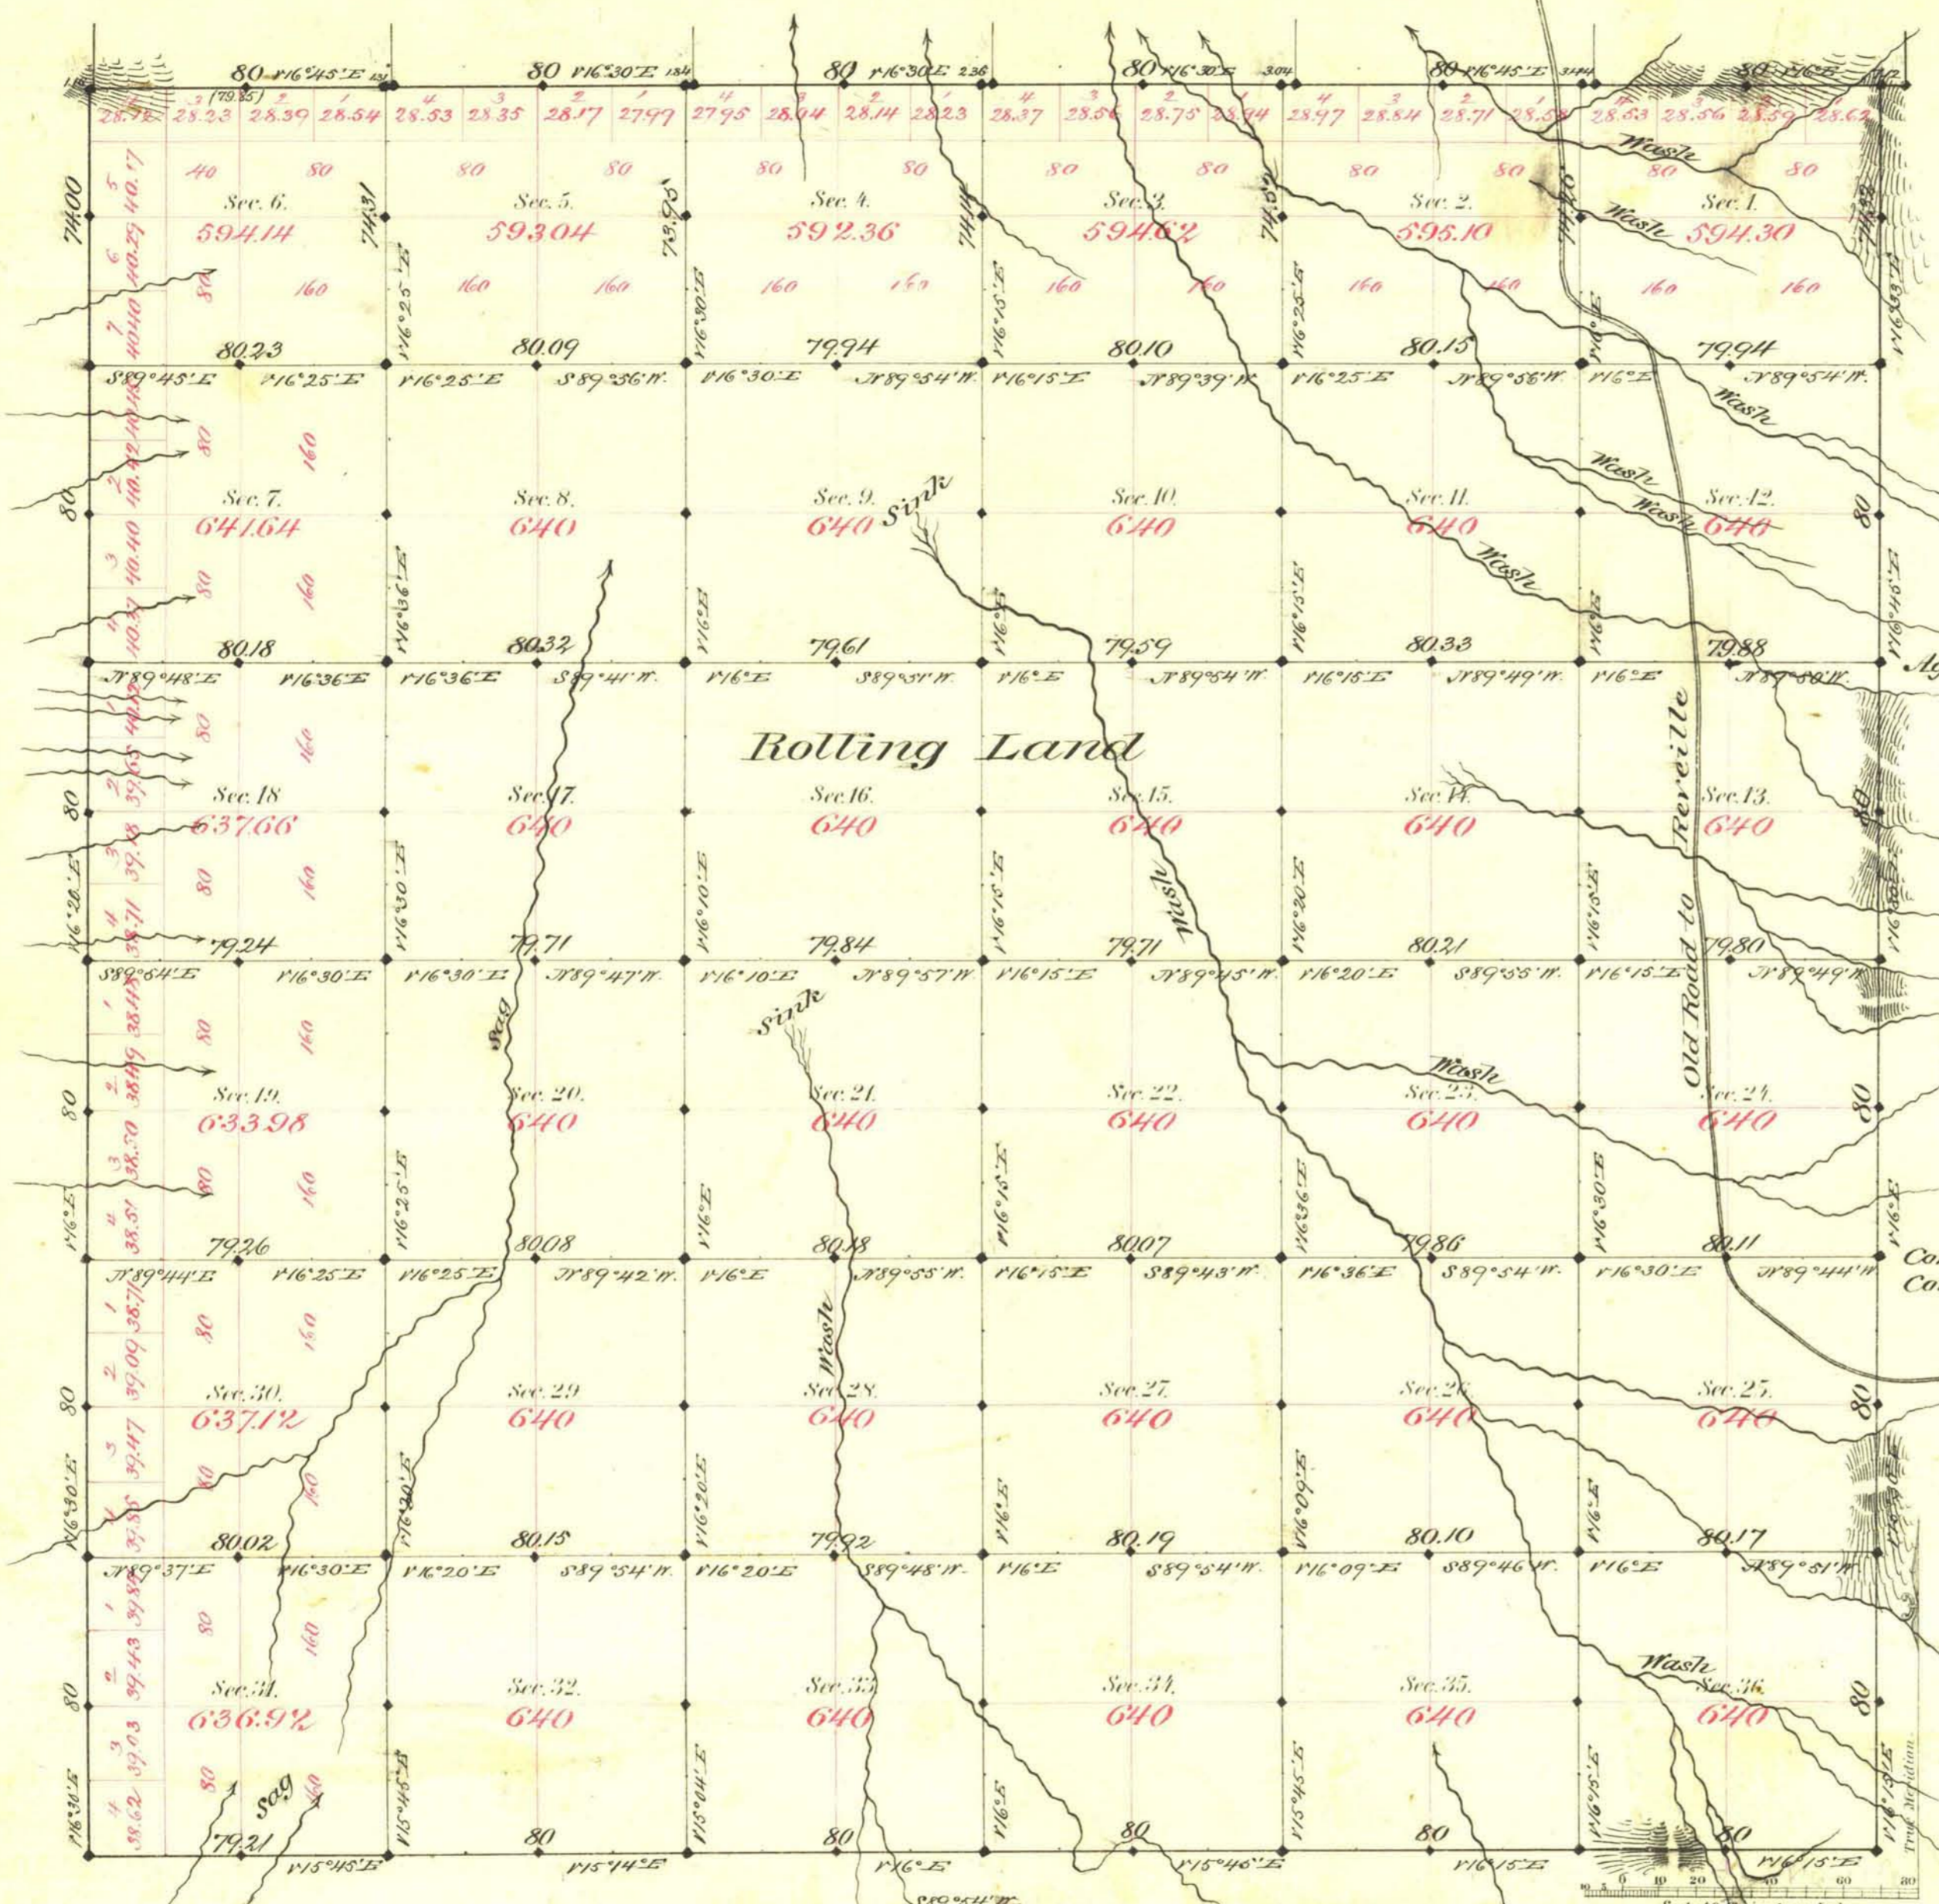

Aggregate Area of Public Land Surveyed 22750.88 Ac.

Commenced June 8th 1881
Completed " 14th "

Survey Designated	By Whom Surveyed	Date of Contract	Amount of Survey	When Surveyed
Township Line	Reilly & Abner	Feb. 23 rd 1881	23-47-53	1881
Subdiv. 58			59-50-16	June "
Contiguity			11-99	" "

7th Cor'd
117
"

The above Map of Township N^o 1 South of Range N^o 53 East, Mt. Diablo Meridian is strictly conformable to the field notes of the survey thereof on file in this Office, which have been examined and approved.

Surveyor General's Office,
Virginia City, Nevada
August 19th 1881

C. J. Paine,
Sur. Gen. Sec.