


TOWNSHIP N^o 1 SOUTH RANGE N^o 54 EAST MOUNT DIABLO MERIDIAN

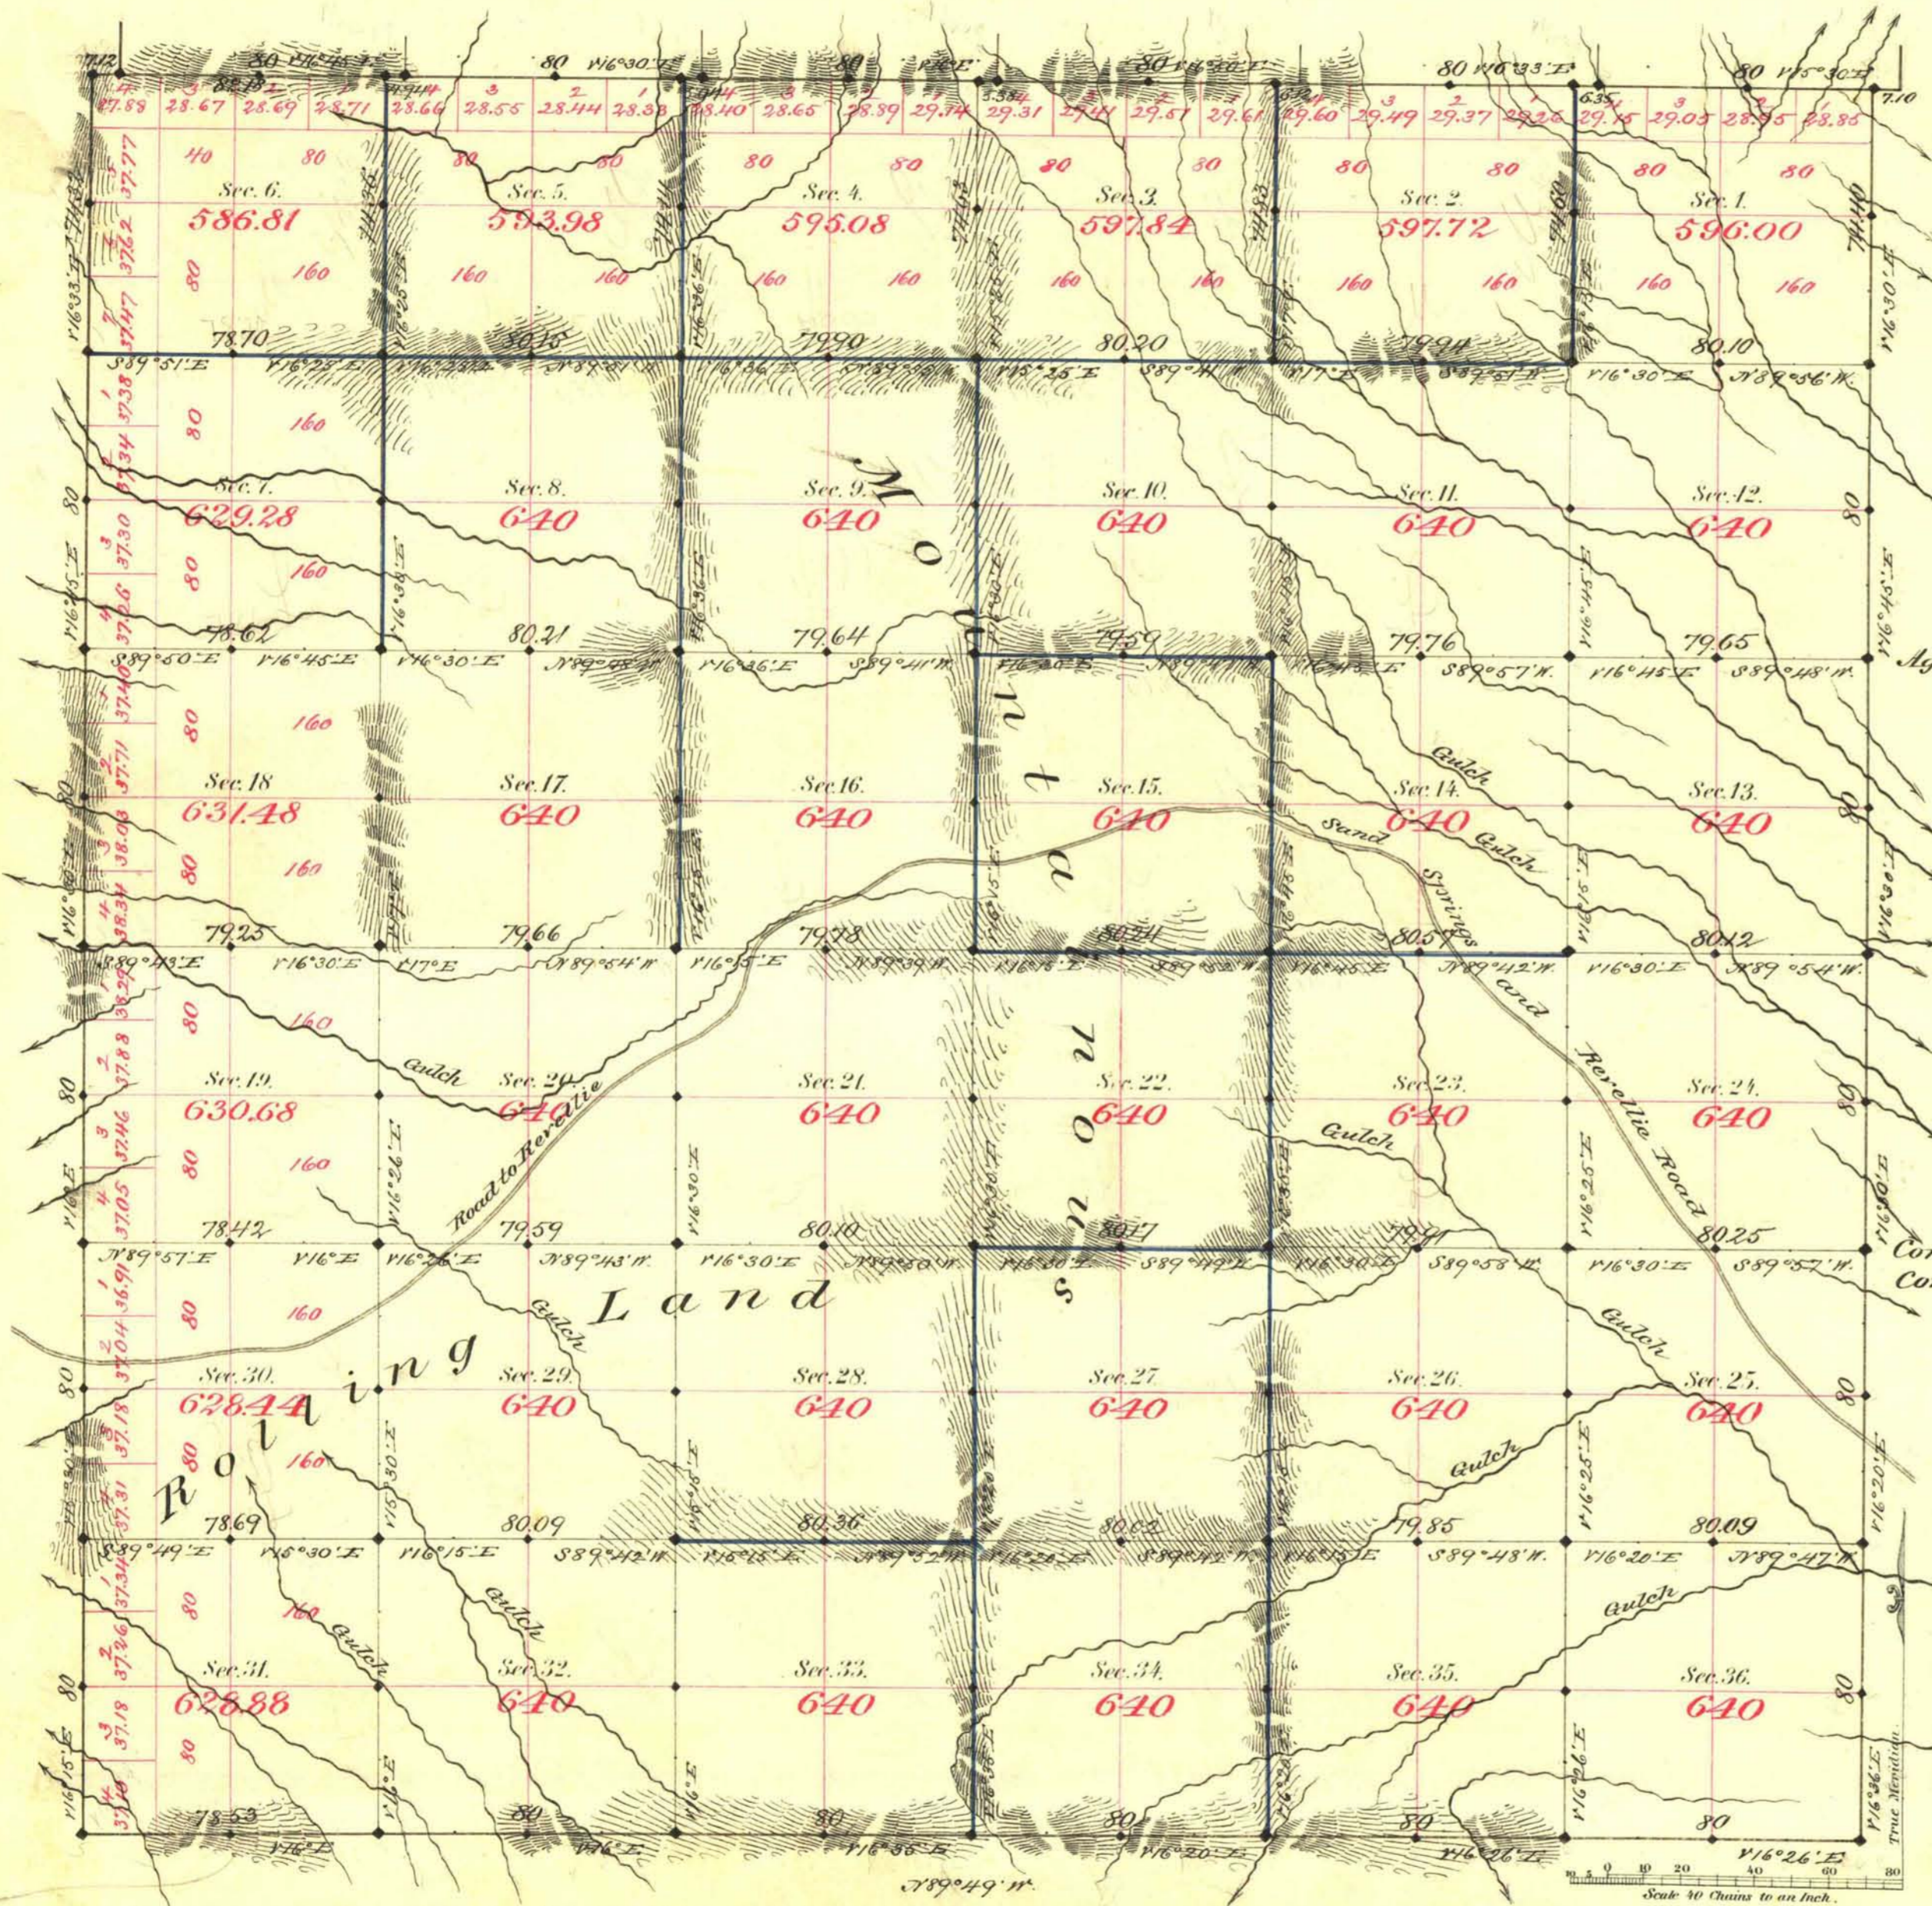

Aggregate Area of Public Land surveyed 22,716.19 Ac.

Commenced May 25th 1881
Completed " 31st "

Surveys Designated	By Whom Surveyed	Date of Contract	Amount of Surveys	When Surveyed
Township line	Reilly & Mayer	Feb. 25 th 1851	23-27-28	1851
Section line	"	"	34-48-43	May
Block 9	"	"	24-27-75	"
Block 10	"	"	27-83	"
Contiguency	"	"	"	"

The above Map of Township N. 1 South of Range N. 54 East Mt. Diablo Meridian is strictly conformable to the field notes of the survey thereof on file in this Office, which have been examined and approved.

Surveyor General's Office,
Virginia City, Nevada
July 30th 1881

C. S. Davis
Sur. Gen. Nev.

(5) sheet 2