


TOWNSHIP N^o 1 SOUTH RANGE N^o 58 EAST MOUNT DIABLO MERIDIAN

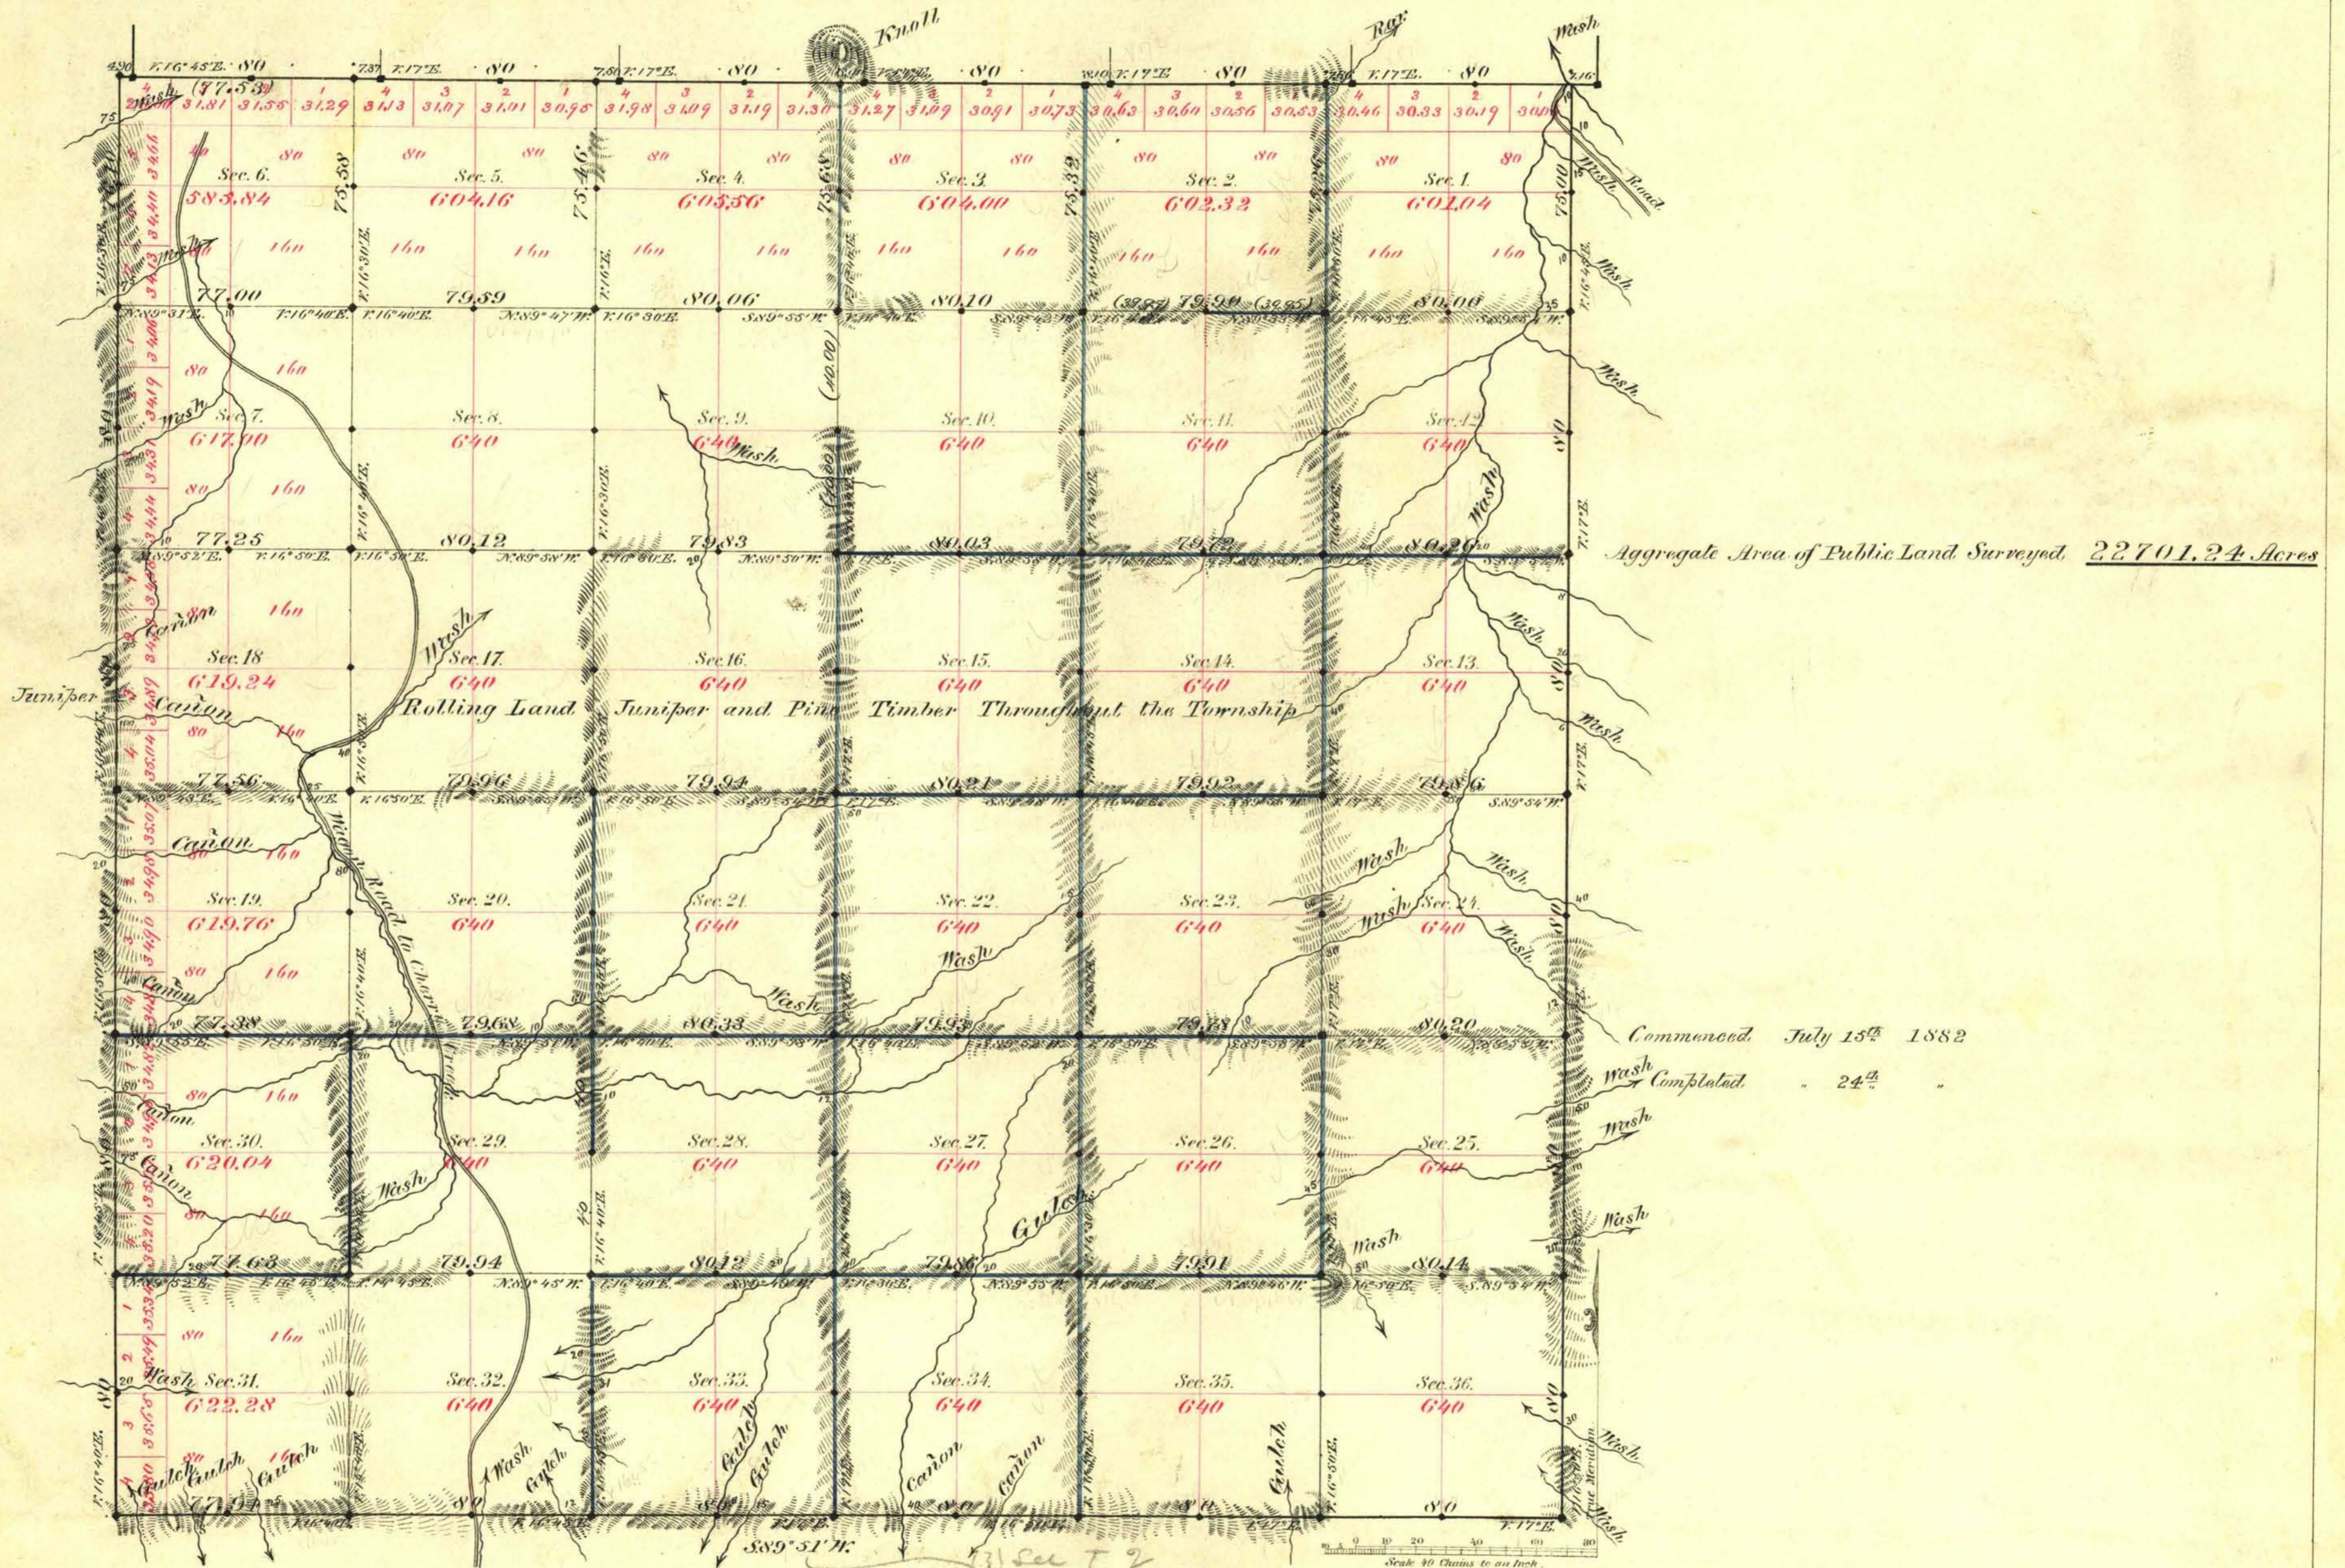

Aggregate Area of Public Land Surveyed 22701.24 Acres

Commenced July 15th 1882
Completed " 24th "

Surveys Designated	By Whom Surveyed	Date of Contract	Amount of Surveys	When Surveyed	T ^o Cont.
N. Boundary	Monroe & Bateman	Nov. 12 th 1872	6-80-80	1873	53
S. "	Raily & Magee	Feb. 23 rd 1881	5-77-94	1881	117
E. & W. "	T. A. Magee	June 21 st 1882	11-71-10	1882	142
Subs. black	" "	" "	26-22-54	July "	"
blue	" "	" "	33-20-97	" "	"
Conveyance	" "	" "	38-63	" "	"

The above Map of Township N^o 1 South of Range N^o 58 East of Mount Diablo Meridian is strictly conformable to the field notes of the survey thereof on file in this Office, which have been examined and approved.

Surveyor General's Office,
Reno Nevada
Sept. 18th 1882

C. L. Davis
Sur. Gen. Nevada