


TOWNSHIP N<sup>o</sup> 2 NORTH RANGE N<sup>o</sup> 41 EAST MOUNT DIABLO MERIDIAN

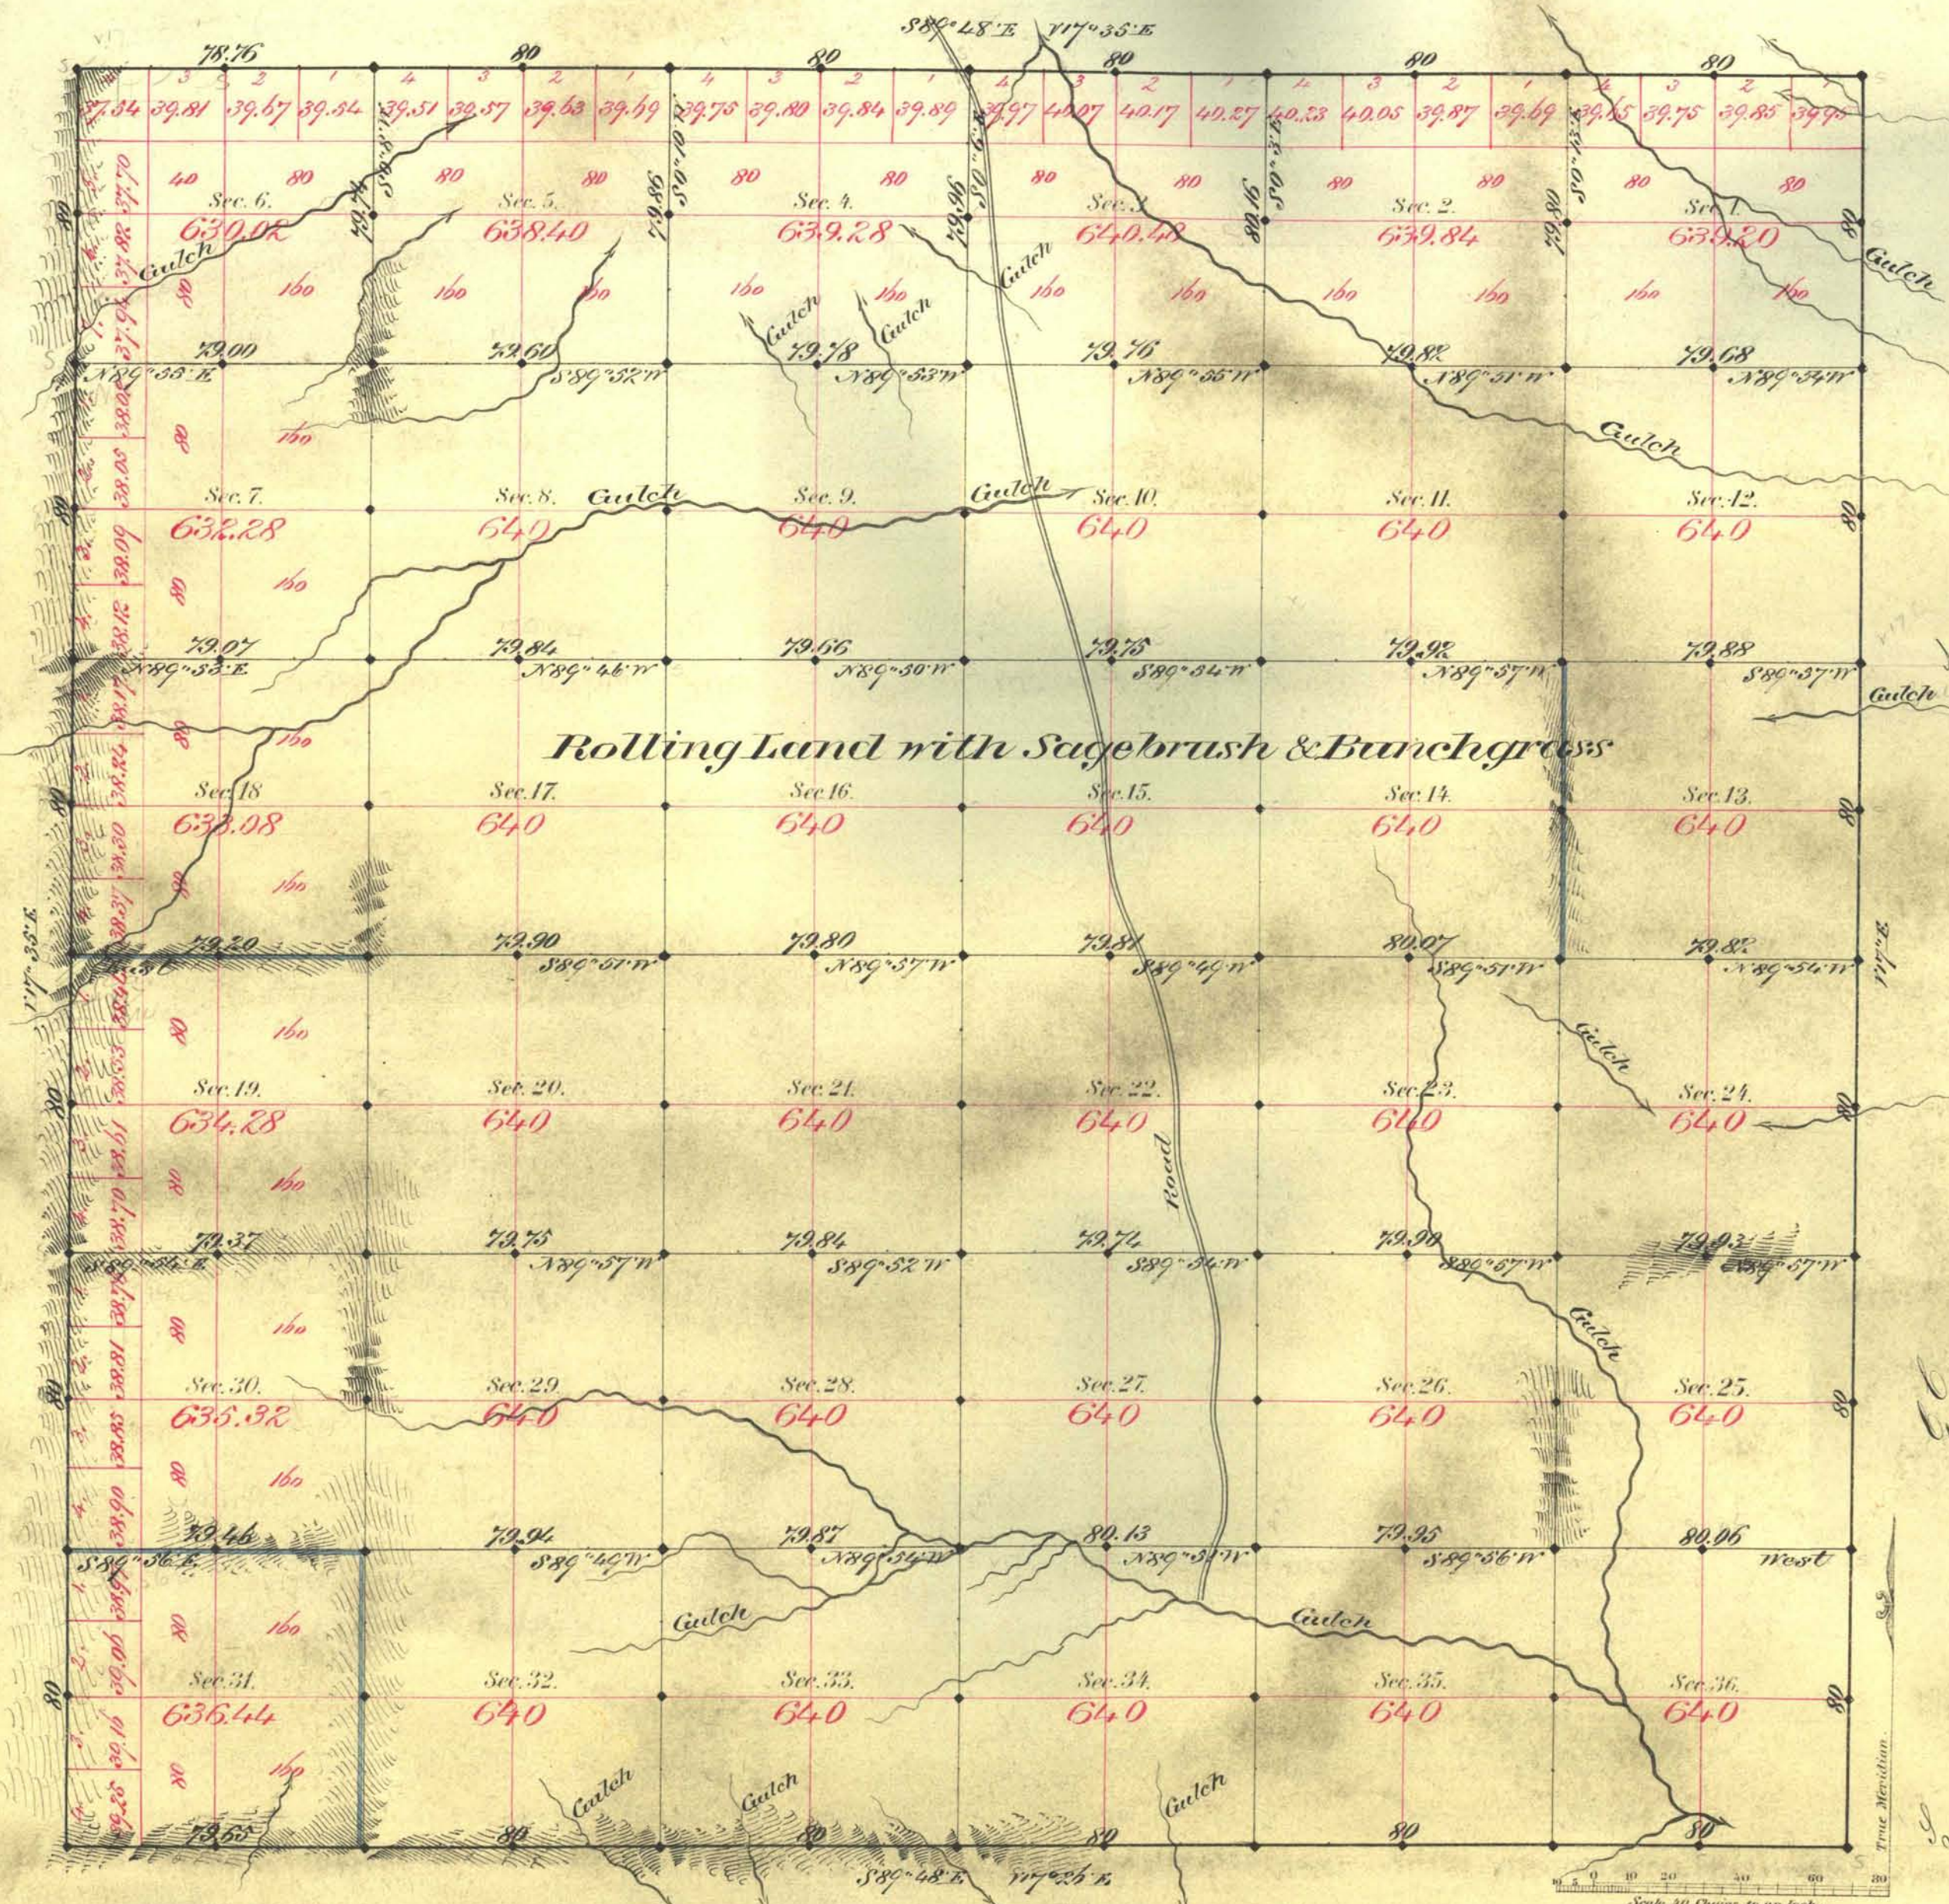

Aggregate Area of Public Land Surveyed 22,982.62 Ac.

Commenced April 15<sup>th</sup> 1881  
Completed 20<sup>th</sup> "

Subdivisions run with a Variation of 14' East.

Survey Designated	By Whom Surveyed	Date of Contract	Amount of Survey	When Surveyed
Township lines	J. H. West	January 1 <sup>st</sup> 1881	25 28 41	1881
Section lines	" "	" " "	25 28 41	" "
" "	" "	" " "	3-78-86	" "

110 Cont

The above Map of Township N<sup>o</sup> 2 North of Range N<sup>o</sup> 41 East Mt Diablo Meridian is strictly conformable to the field notes of the survey thereof on file in this office, which have been examined and approved.

Surveyor General's Office,  
Virginia City Nev.  
May 31<sup>st</sup> 1881

J. S. Davis  
Sur. Gen. Nev.