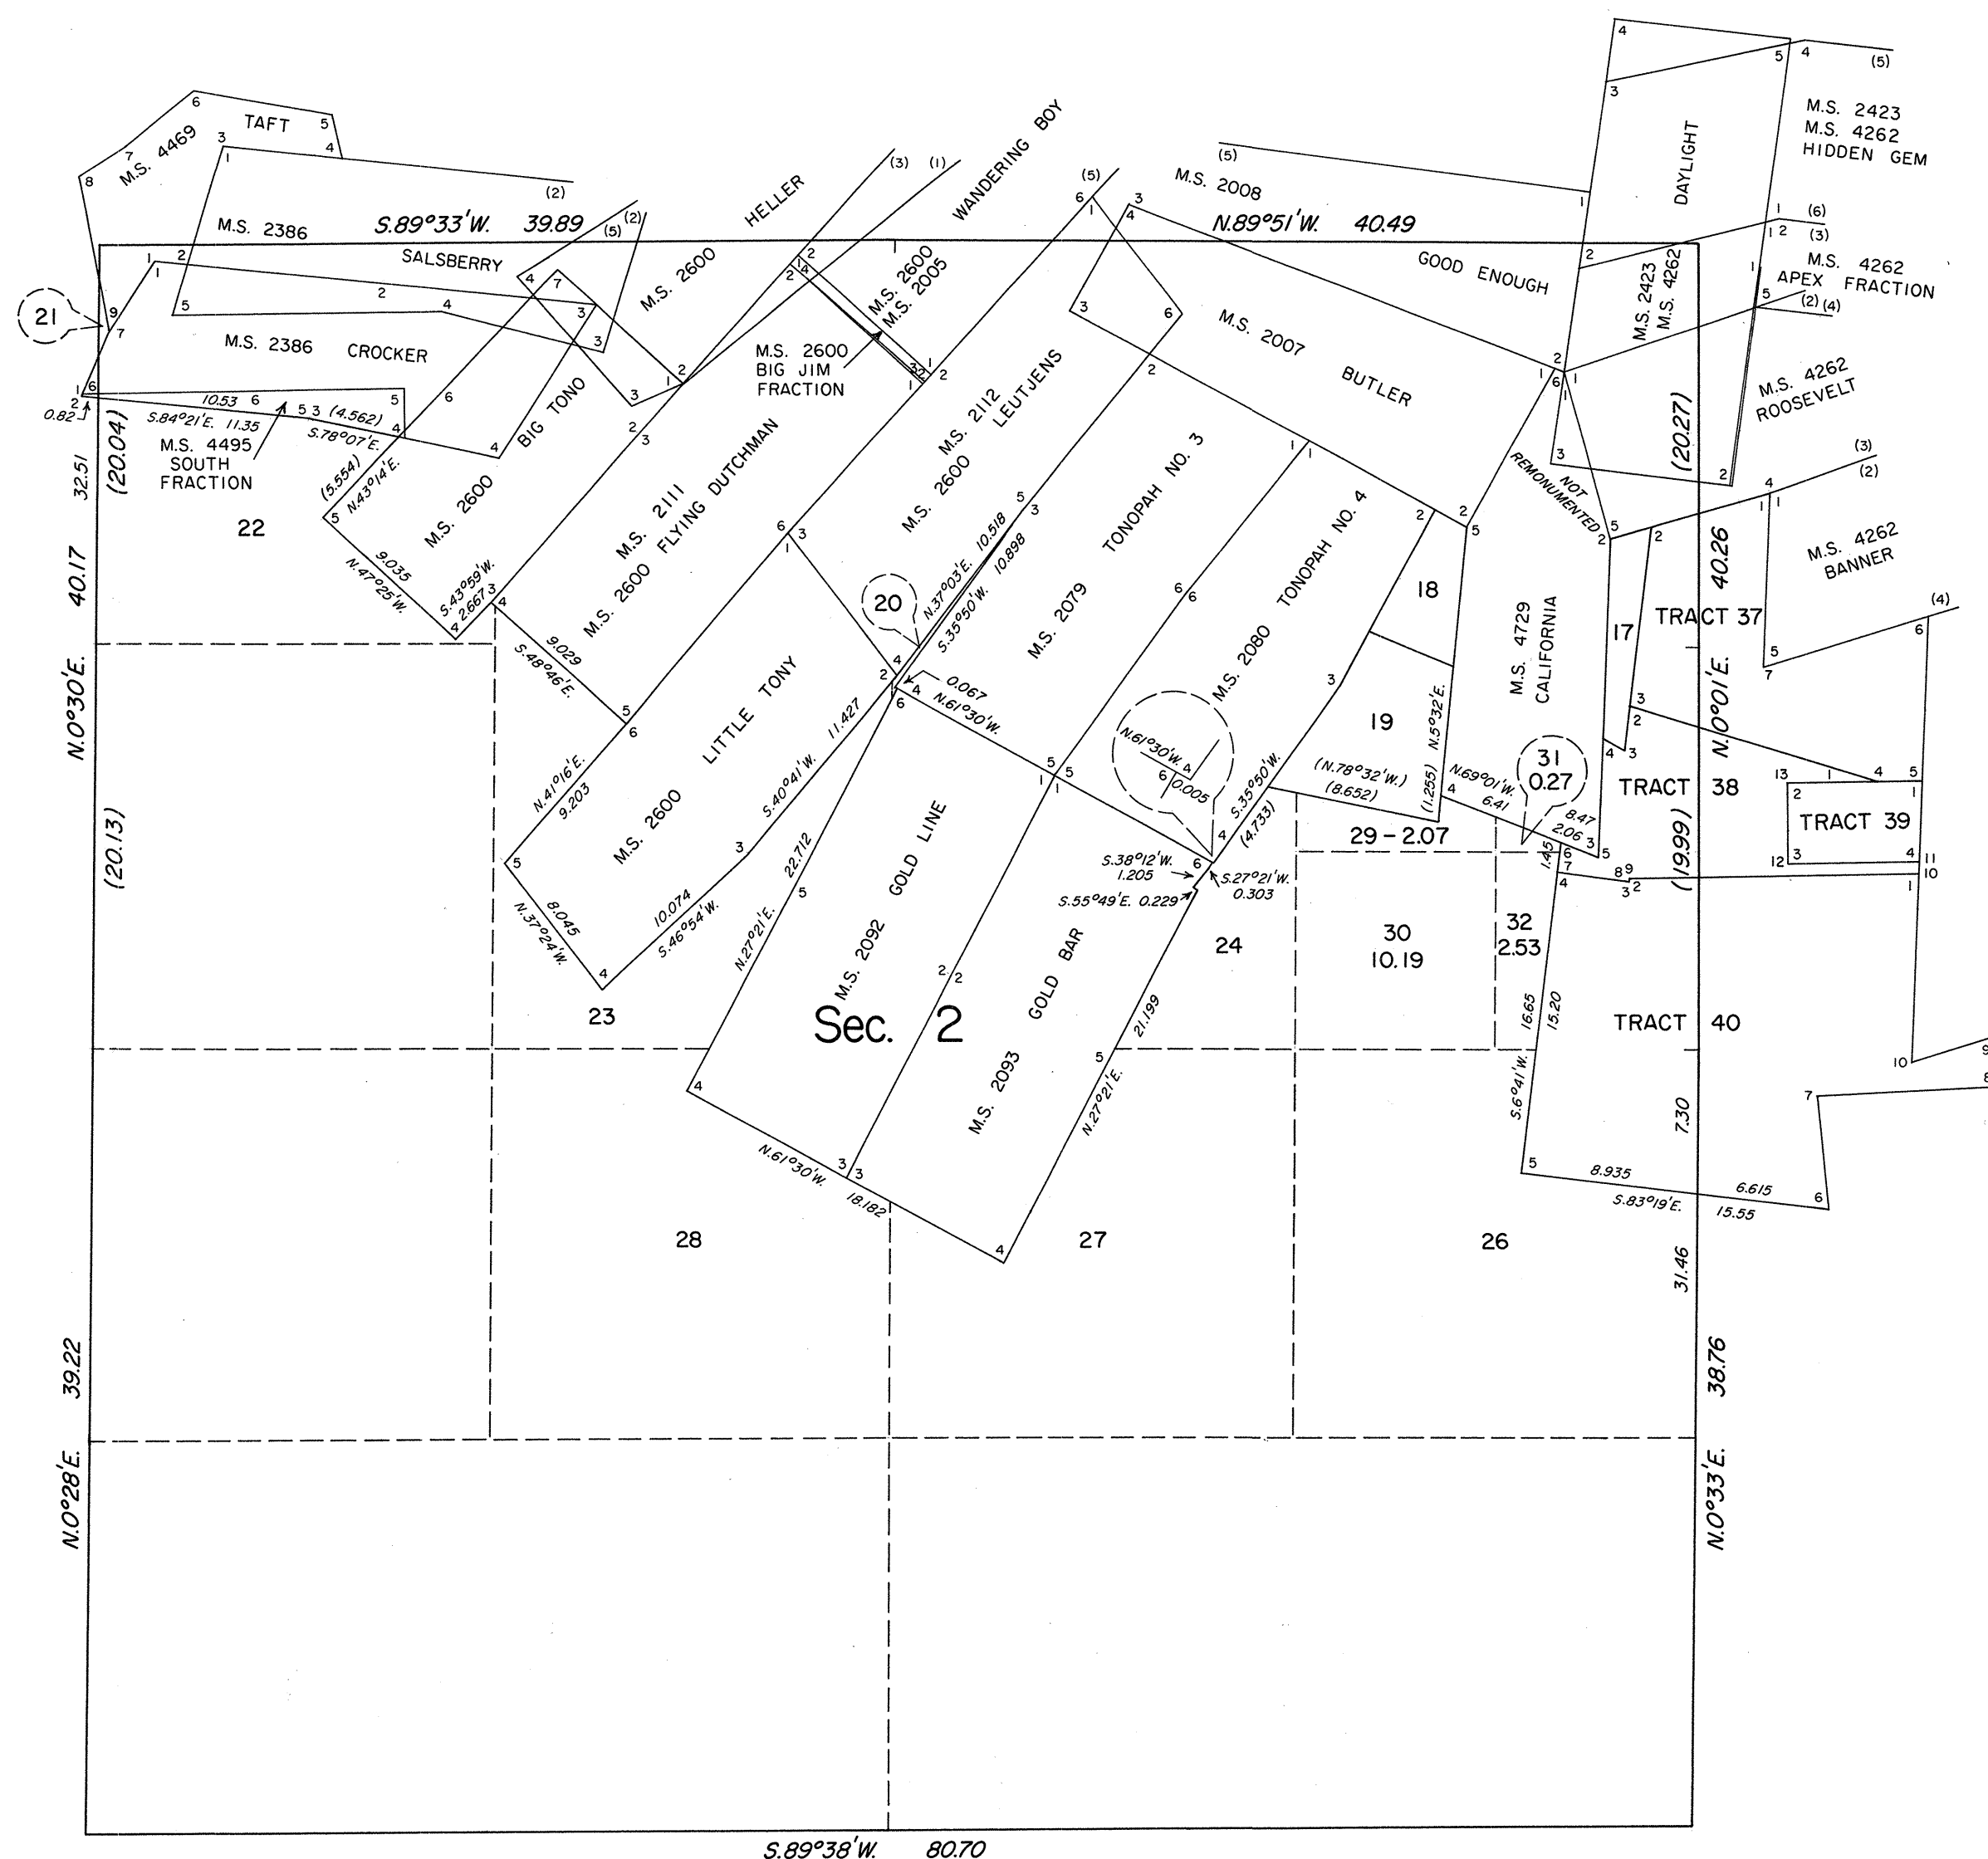


TOWNSHIP 2 NORTH, RANGE 42 EAST, OF THE MOUNT DIABLO MERIDIAN, NEVADA
SUPPLEMENTAL PLAT OF SECTION 2

This plat showing a subdivision of original lot 25, sec. 2, T. 2 N., R. 42 E., Mount Diablo Meridian, Nevada, is based upon the plat approved May 31, 1881, and the plats accepted January 18, 1974.

UNITED STATES DEPARTMENT OF THE INTERIOR
BUREAU OF LAND MANAGEMENT
Denver, Colorado August 8, 1979

This plat, showing amended lottings, is based upon the official records and, having been correctly prepared in accordance with the regulations of this Bureau, is hereby accepted.

For the Director

[Signature]

Chief, Cadastral Survey
Examination and Approval Staff

