


TOWNSHIP N^o 2 NORTH RANGE N^o 46 EAST

MOUNT DIABLO MERIDIAN

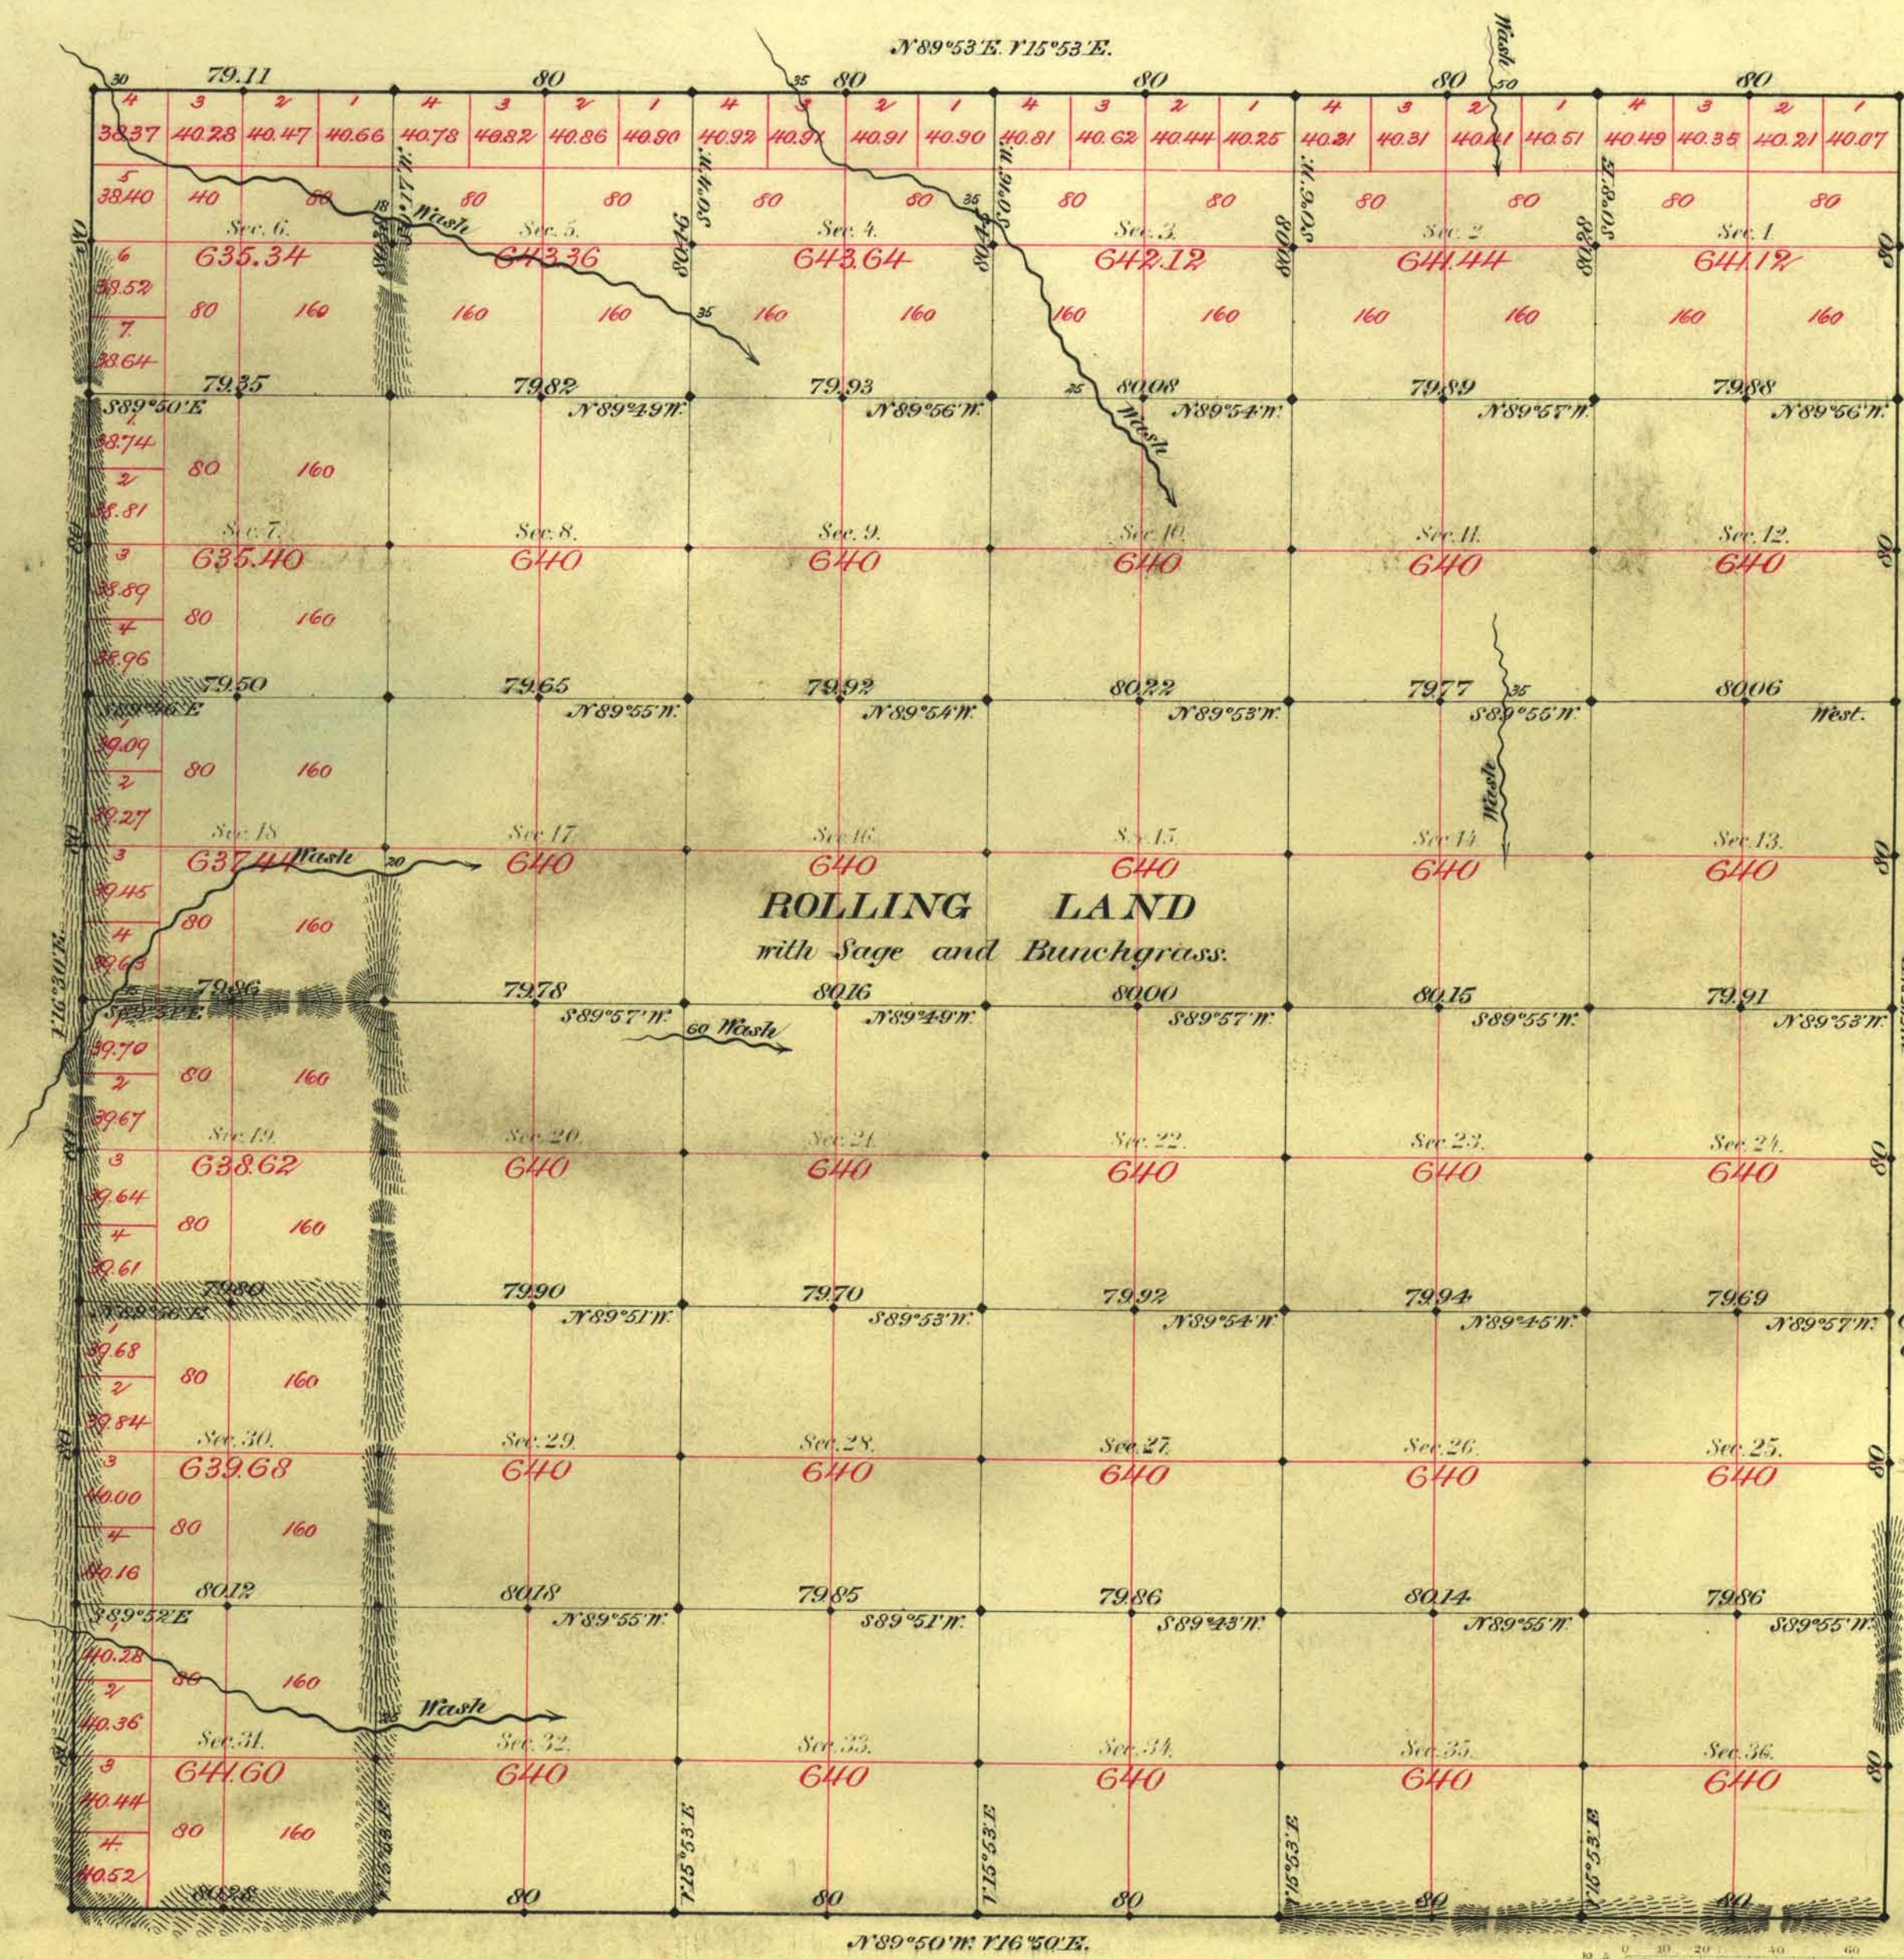

Aggregate Area of Public Land Surveyed 23029.76 Acres.

Commenced April 13th 1883.
Completed " 19th "

Subdivisions not noted run with a Variation of 15° 56' East.

Survey Designated	By Whom Surveyed	Date of Contract	Amount of Survey	When Surveyed
West Boundary	Glover & Perrine	April 15 th 1881	6 - 00 - 00	1881.
South	A. Ludlum	March 22 nd "	0 - 00 - 28	"
N. & E.	A. L. Berdan	Aug. 2 nd 1882	11 - 79 - 11	1882.
Subdivisions	" " "	" " "	39 - 78 - 34	April 1883.

*128
118
159*

The above Map of Township N^o 2 North of Range N^o 46 East of Mount Diablo Meridian is strictly conformable to the field notes of the survey thereof on file in this Office, which have been examined and approved.
Surveyor General's Office,
Reno, Nevada
July 23rd 1883.
C. C. Corning
Surf Gen'l Nevada