


TOWNSHIP N^o 2 NORTH RANGE N^o 48 EAST

MOUNT DIABLO MERIDIAN

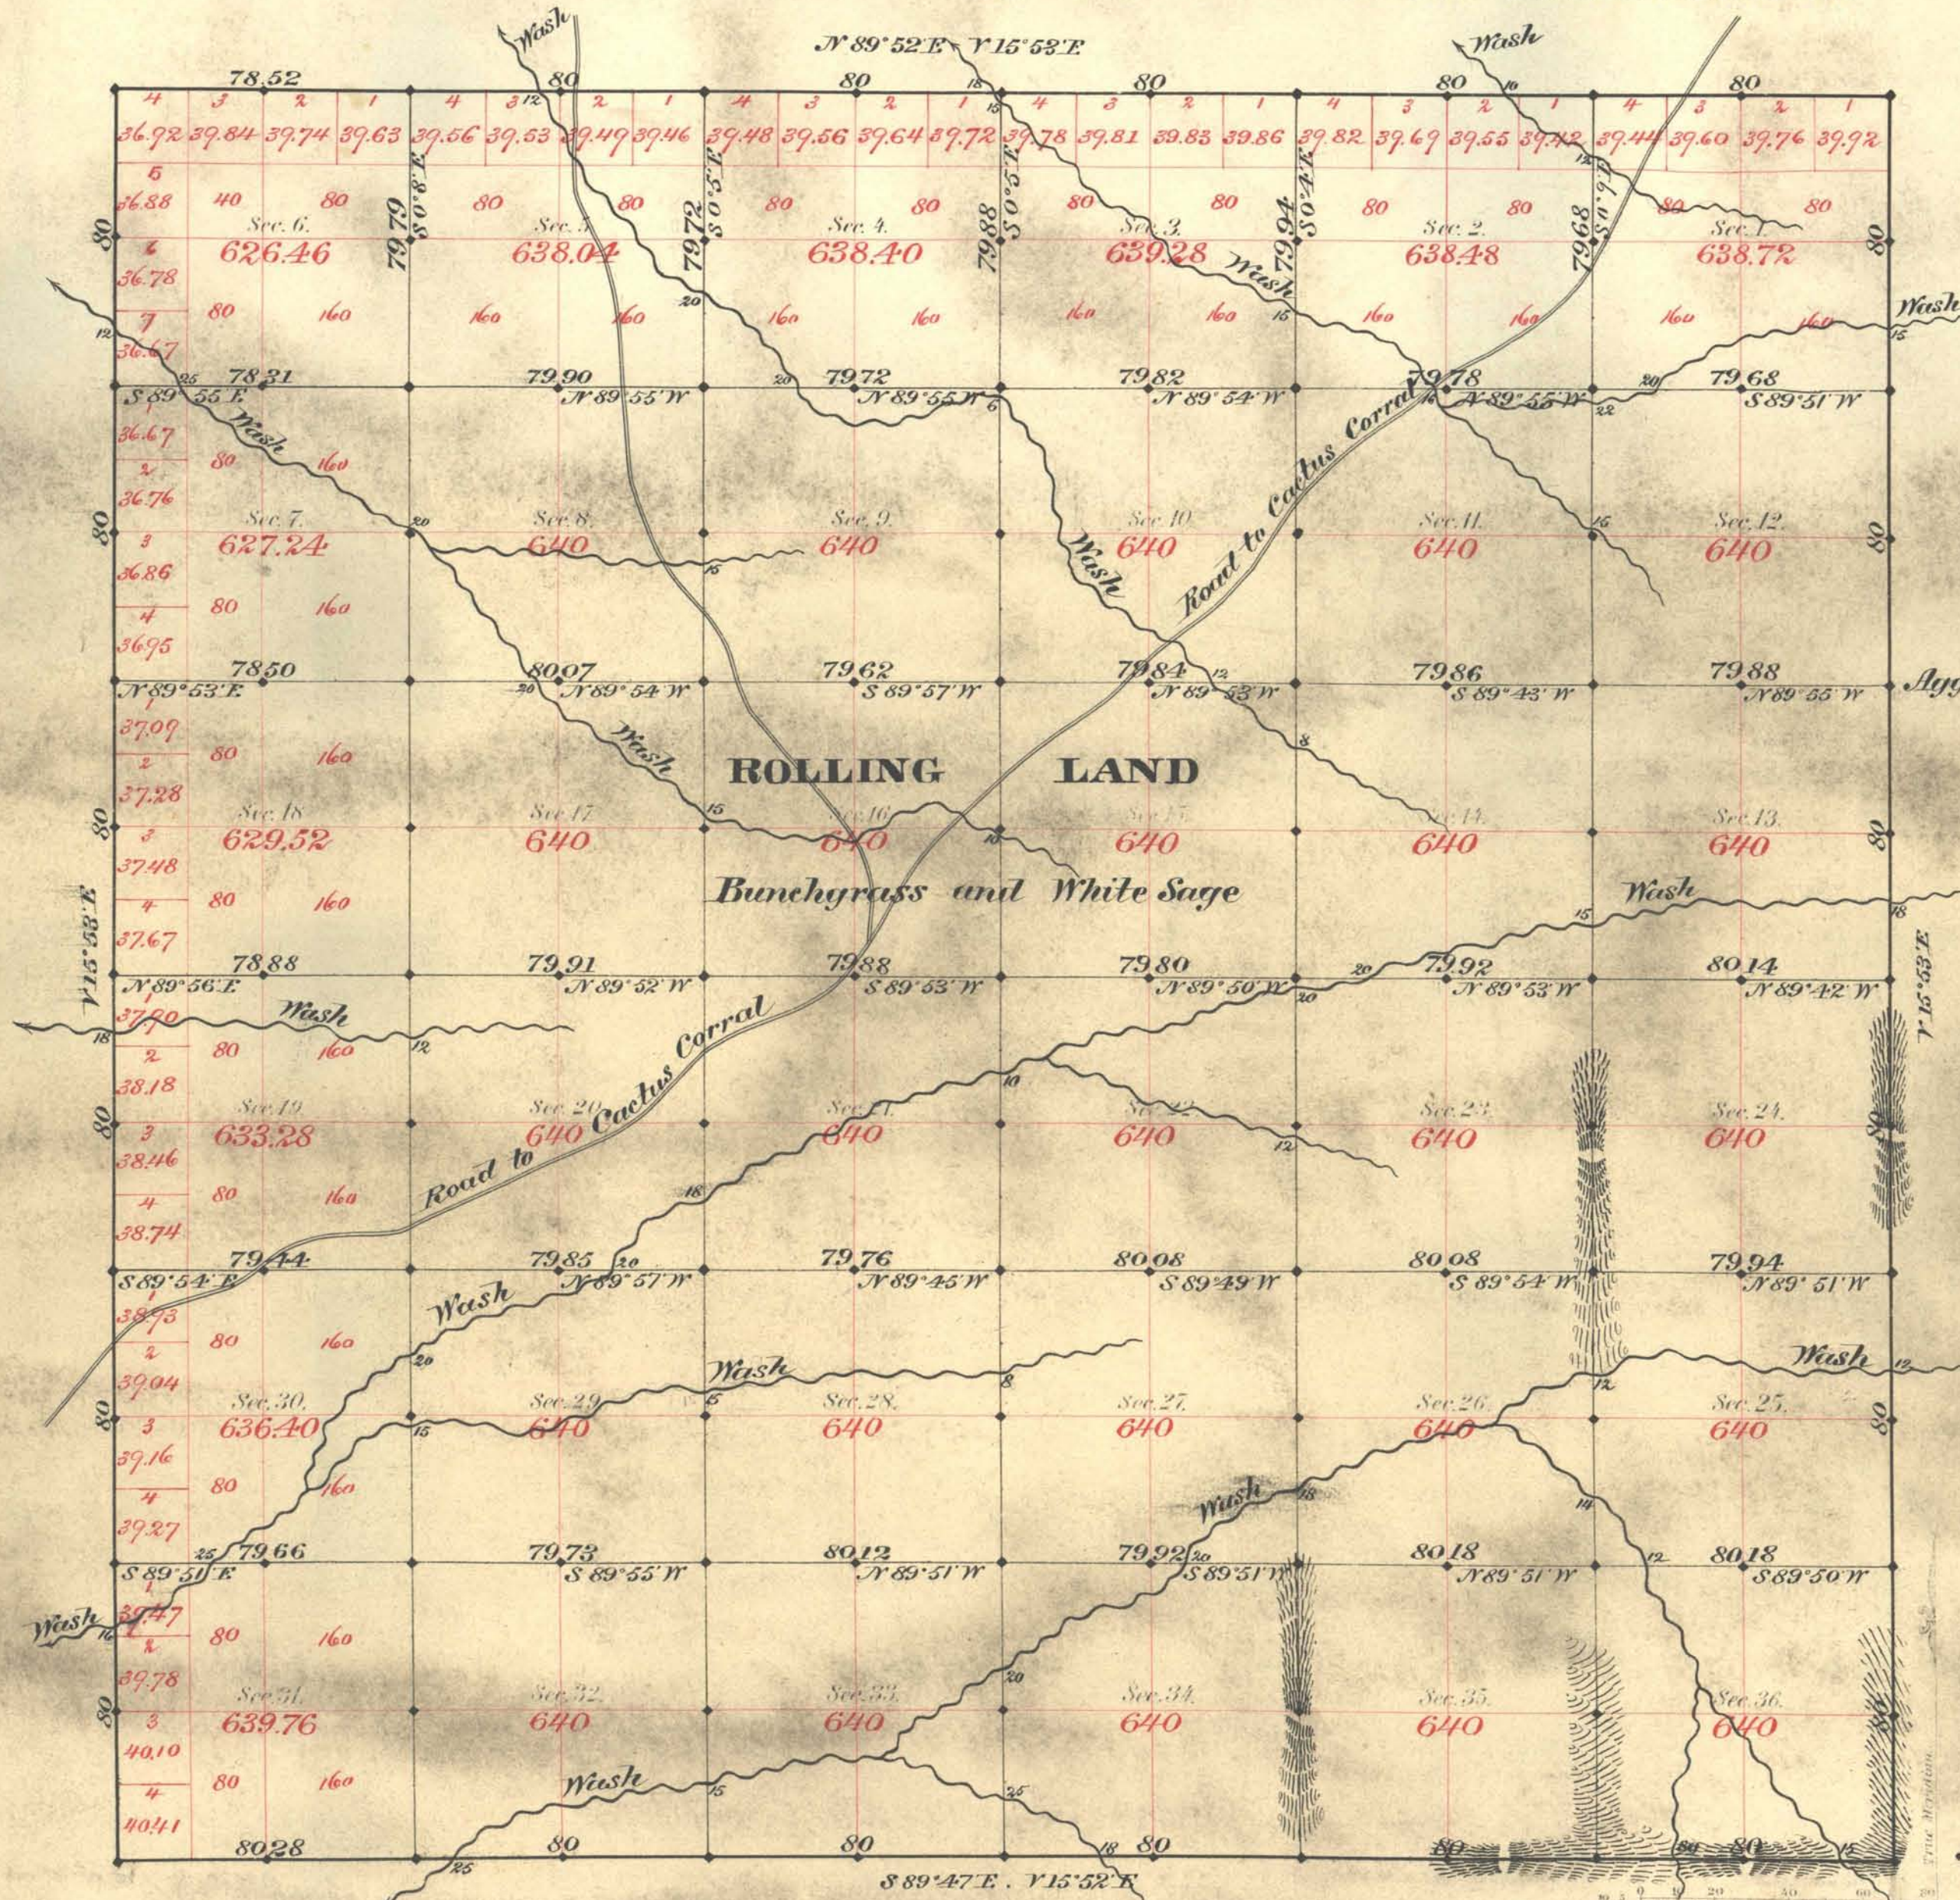

Aggregate Area of Public Land Surveyed 22985.58 Acres

Commenced April 28th 1883
Completed May 4th 1883

Subdivisions run with a Variation of 15° 52' East

Survey Designated	By Whom Surveyed	Date of Contract	Amount of Survey	When Surveyed
South Bdy	C.F. Putnam	July 31 st 1882	6- 60- 28	1882
N.E. & W.	M.L. Berdan	Aug 2 nd 1882	17- 78- 52	1883
Section lines			59- 71- 16	Apr & May 1883

The above Map of Township N^o 2 North of Range N^o 48 East of Mount Diablo Meridian is strictly conformable to the field notes of the survey thereof on file in this Office, which have been examined and approved.

Surveyor General's Office,
Reno Nevada
July 23rd 1883.

C. C. Panning,
Supt. Gen. Nevada