


TOWNSHIP N^o 2 NORTH RANGE N^o 53 EAST MOUNT DIABLO MERIDIAN

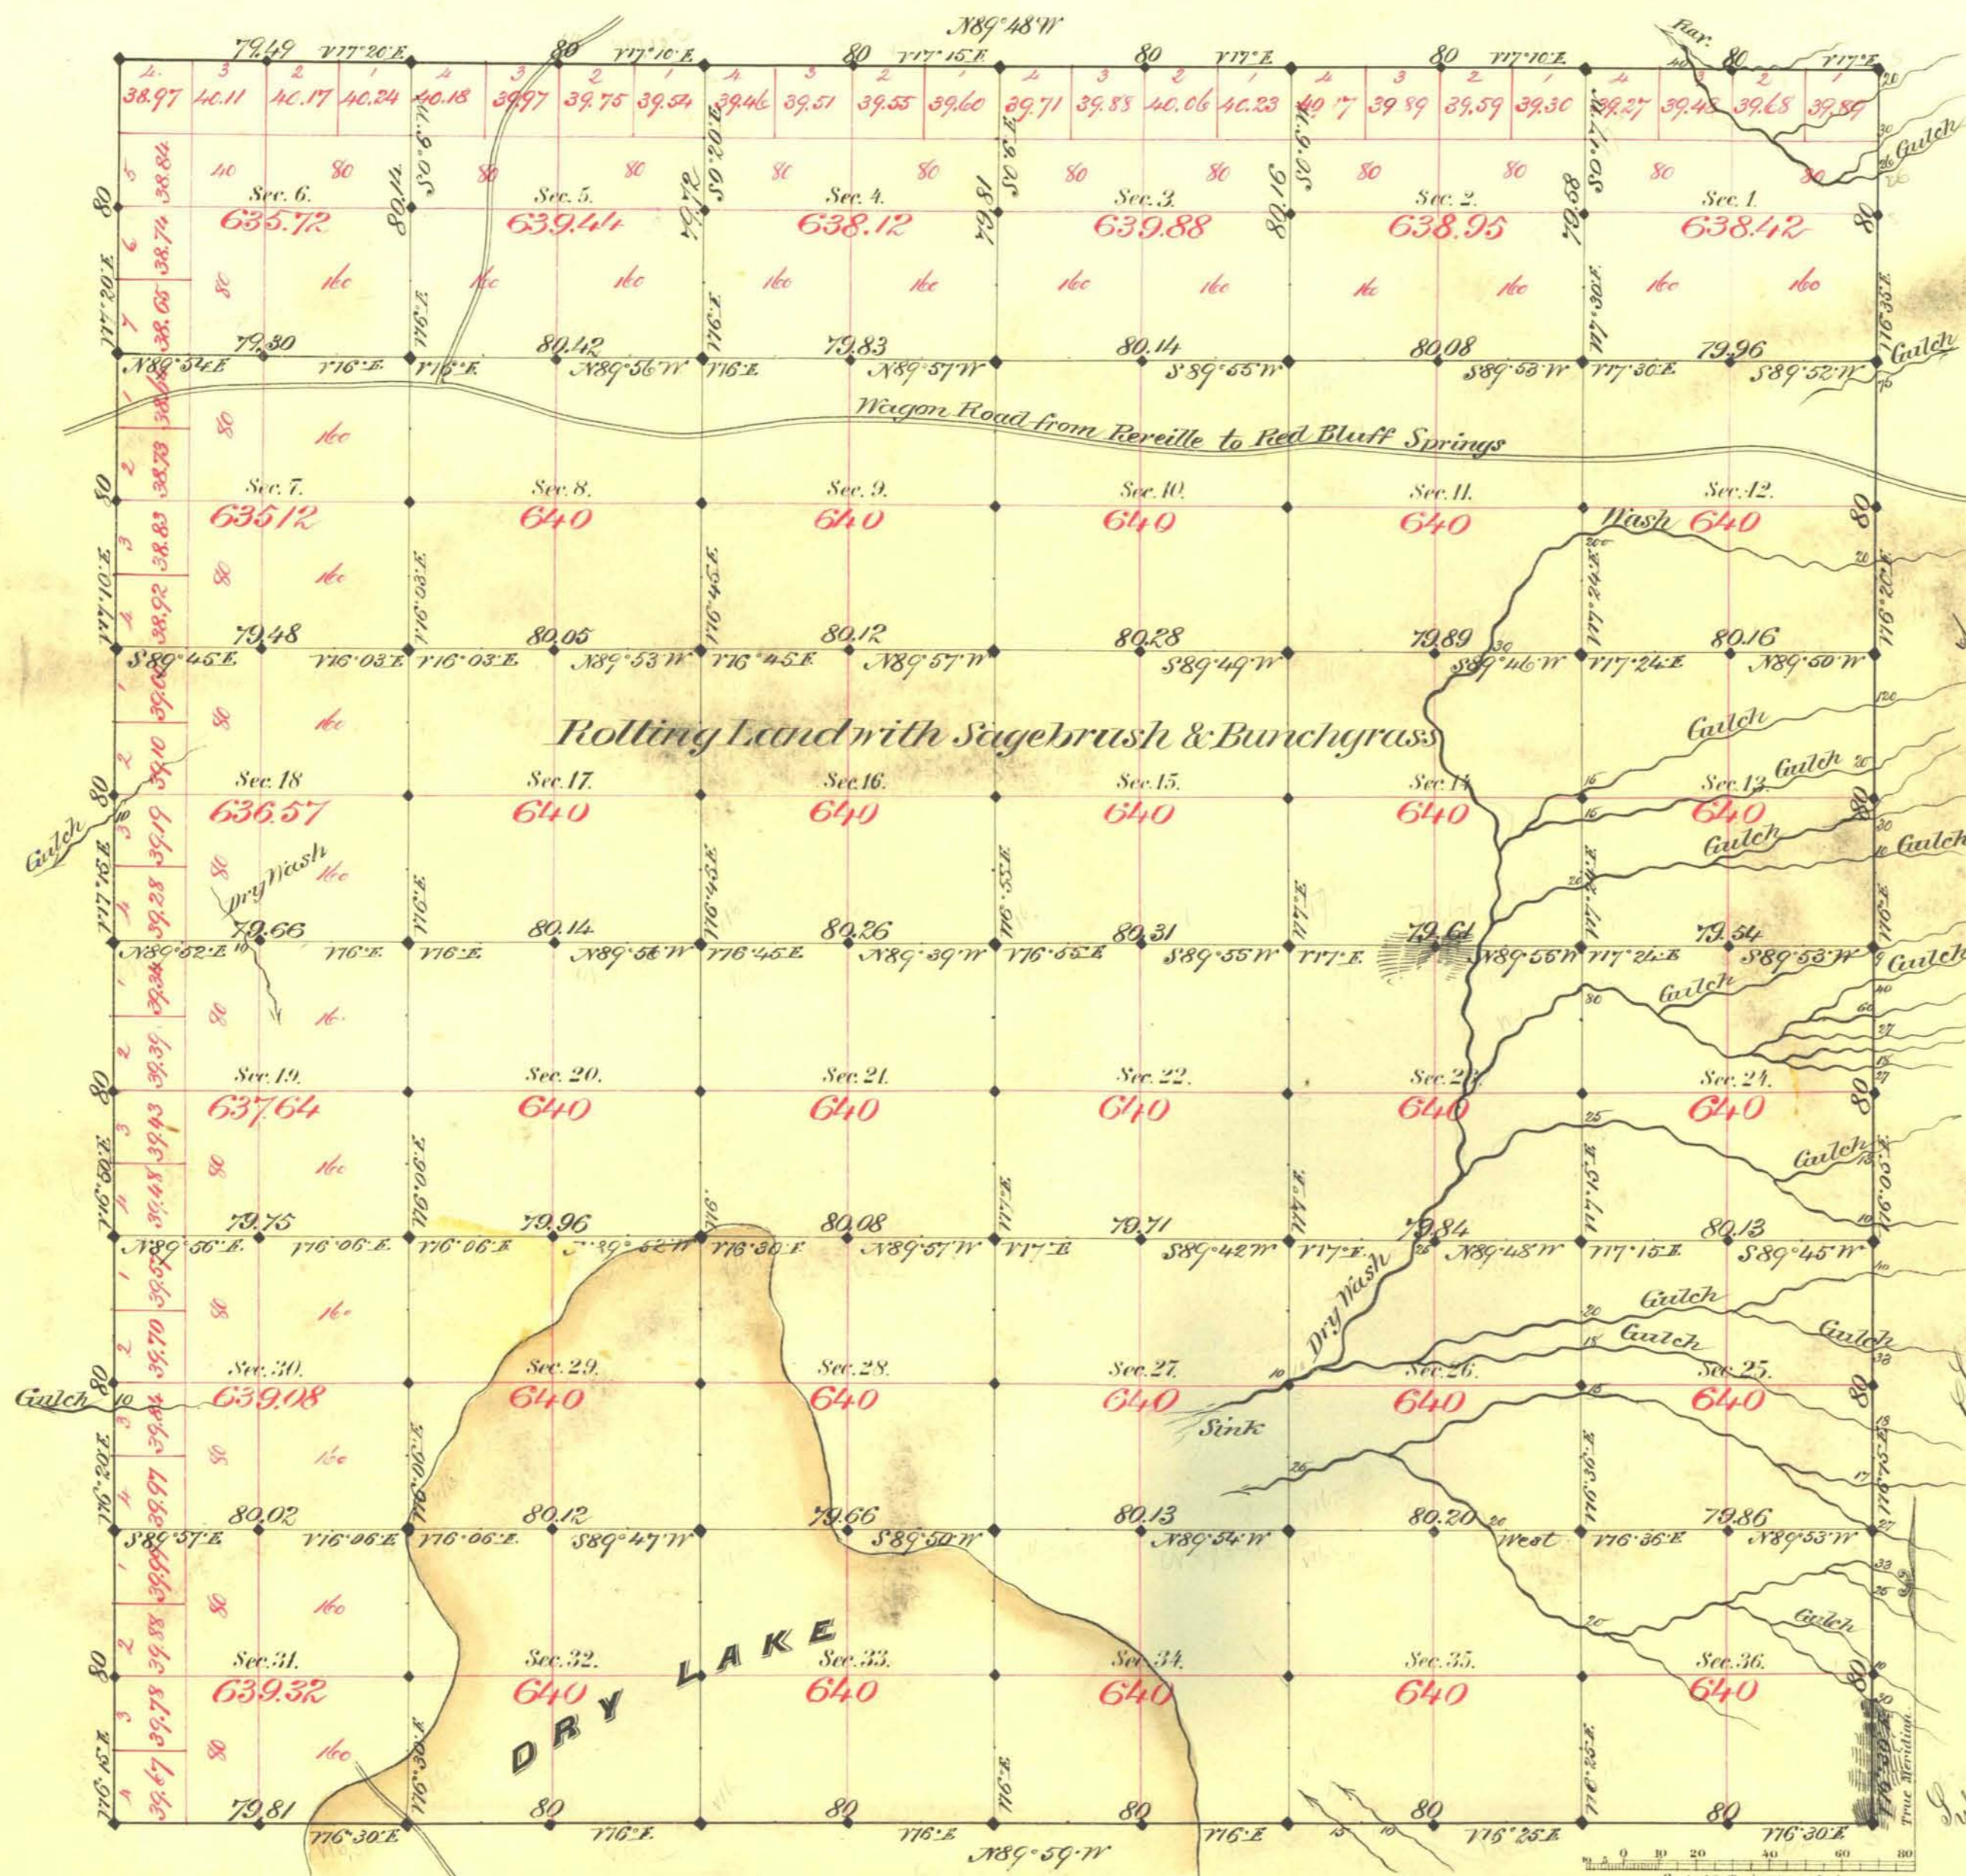

Aggregate Area of Public Land Survey 23,018.26 Acs

Commenced July 27th 1881
Completed Aug. 2nd

Subdivisions not otherwise noted run with line of 16 30 East

Survey Designated	By Whom Surveyed	Date of Contract	Amount of Survey	When Surveyed
Township line	Reilly & Magee	April 27th 1881	23-79-10	1881
Subdiv			59-78-10	July & Aug "

179 Cons.
126 "

The above Map of Township N^o 2 North of Range N^o 53 East
Mount Diablo Meridian is strictly conformable to the field
notes of the survey thereof on file in this Office, which have been examined and approved.
Surveyor General's Office }
Virginia City Nev. }
November 14 1881 }
W. S. Parry
Sur. Gen.