


TOWNSHIP N<sup>o</sup> 2 NORTH RANGE N<sup>o</sup> 57 EAST MOUNT DIABLO MERIDIAN

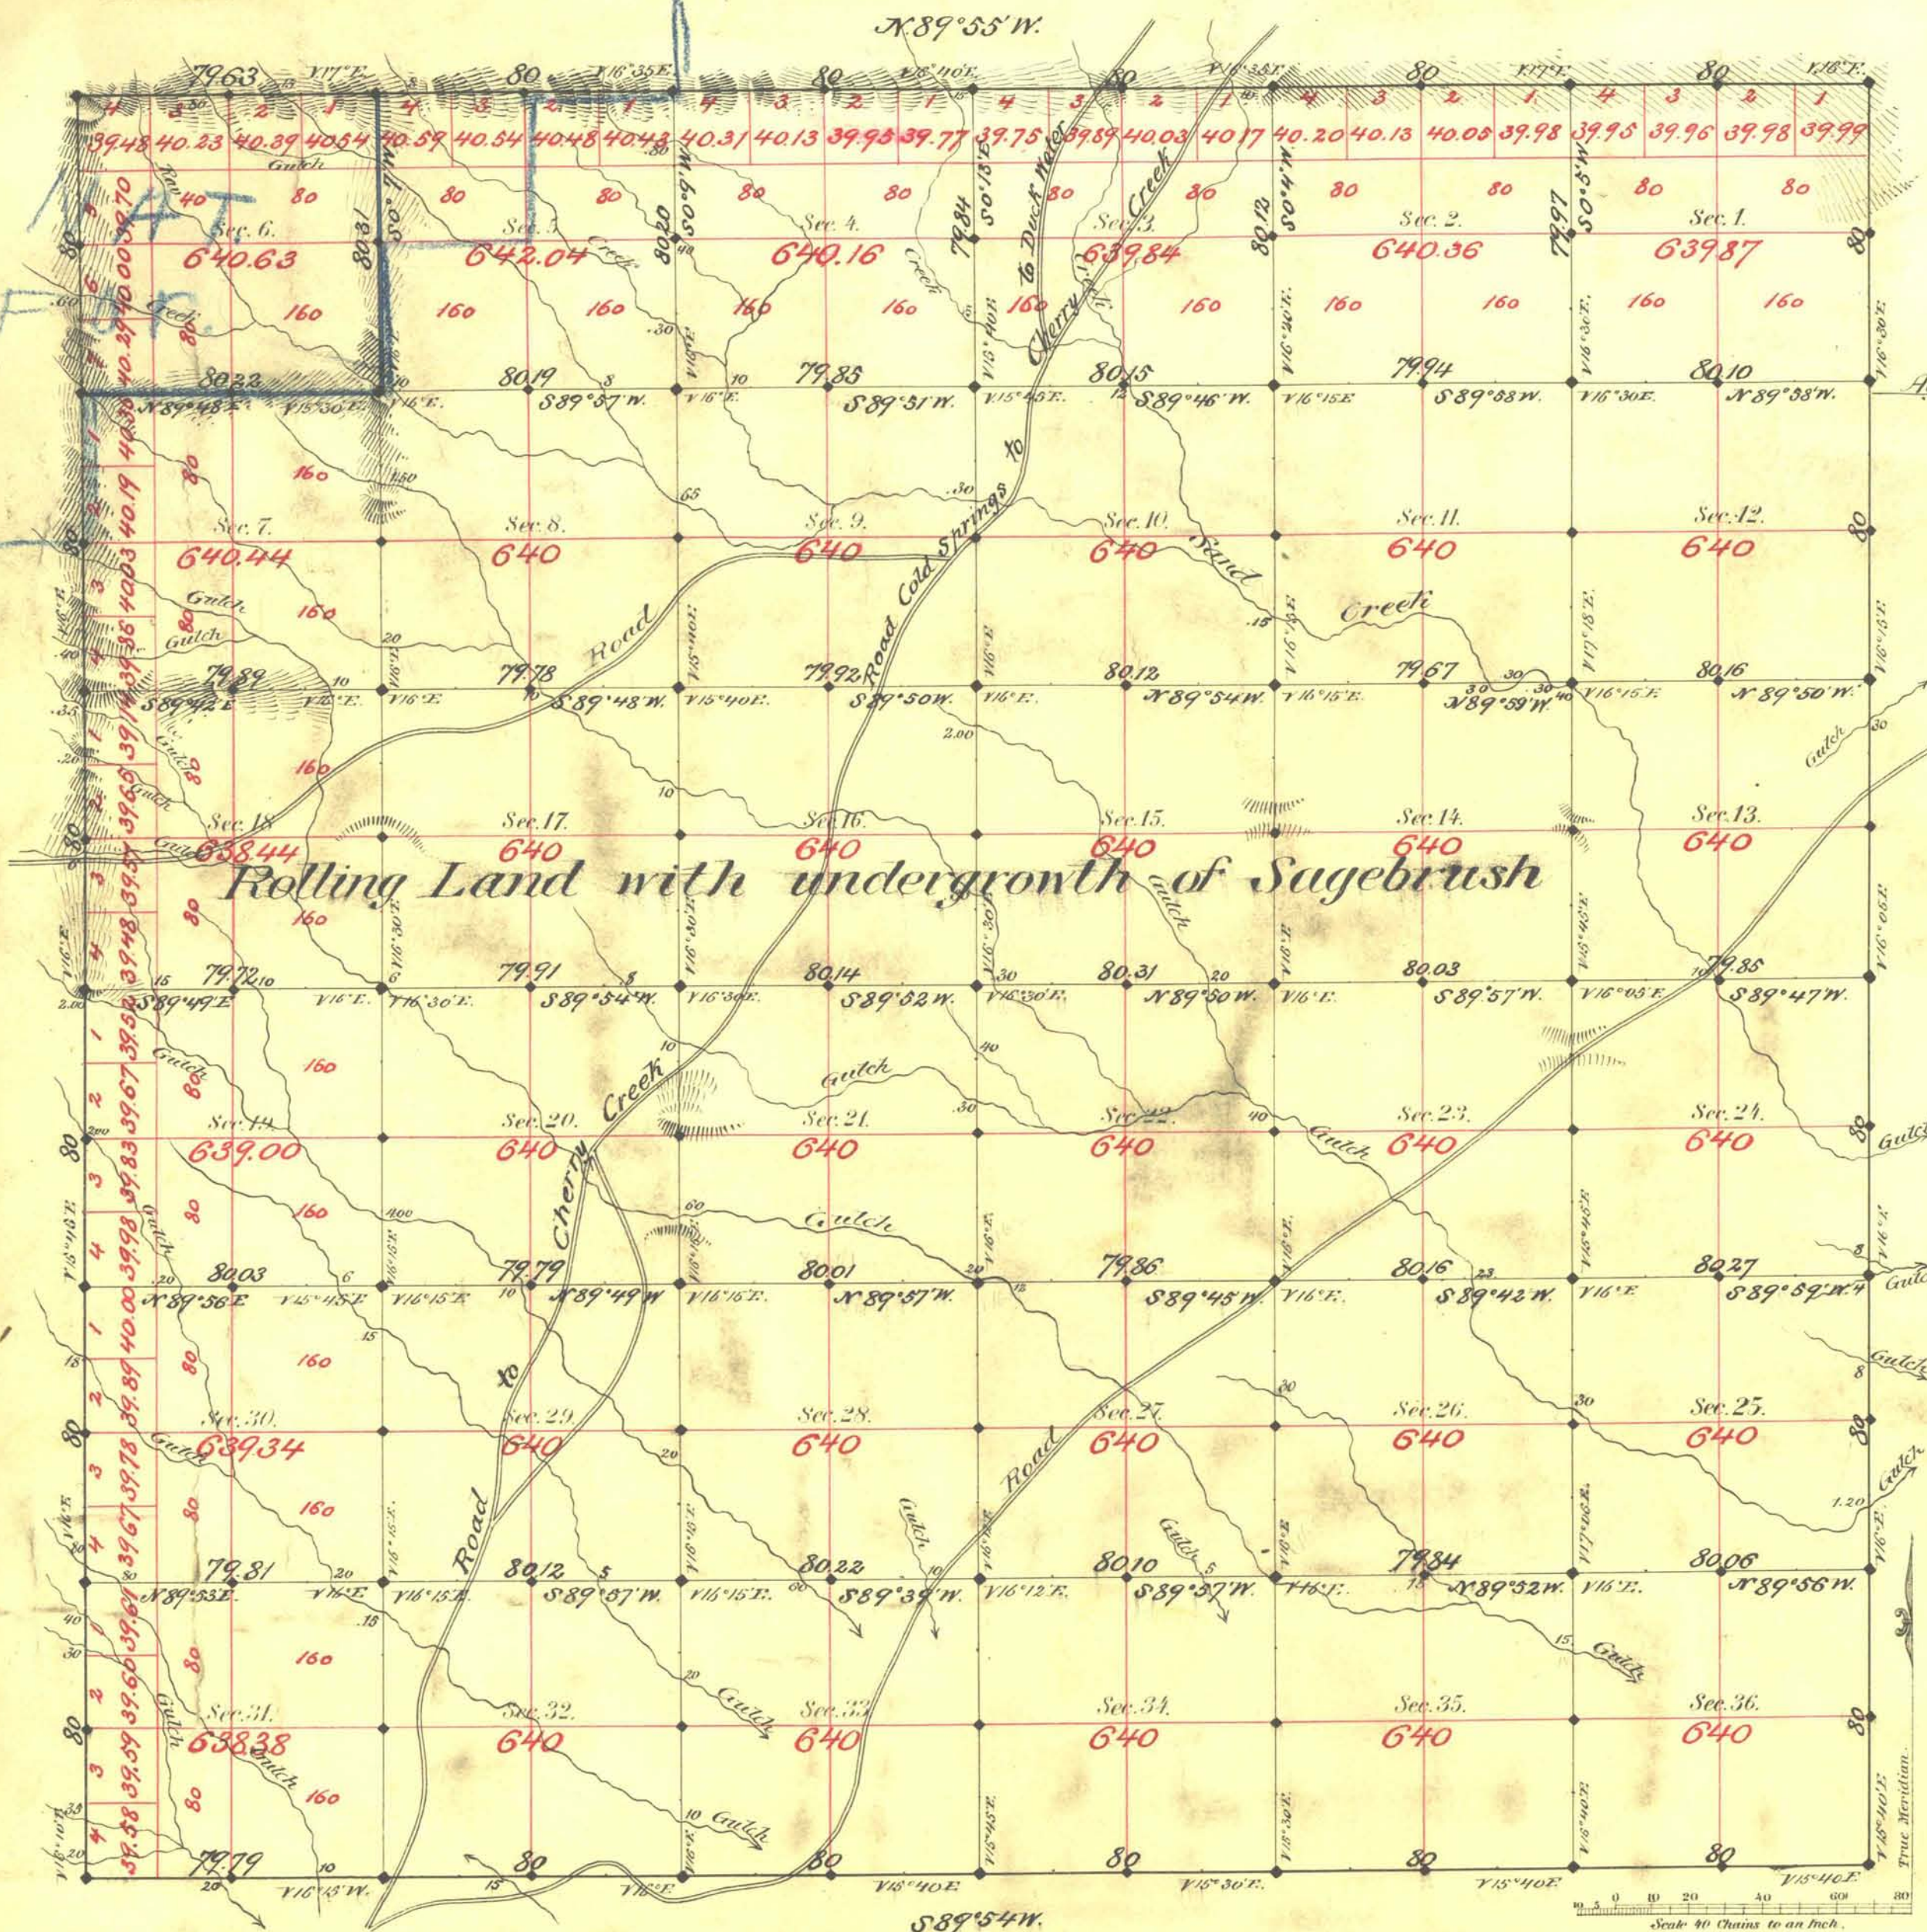

Aggregate Area of Public Lands Surveyed 23038.60 Acres

Survey Commenced Sept 23<sup>d</sup> 1881  
" Completed " 29<sup>th</sup> "

Survey Designated	By Whom Surveyed	Date of Contract	Amount of Survey	When Surveyed	N <sup>o</sup> Cont.
Township lines	Retty & Hagee	April 27 <sup>th</sup> 1881	23 40 42	1881	126
Subdivisions 8	"	"	58 00 13	Sept "	"
" block 10	"	"	2- 00- 53	"	"

The above Map of Township N<sup>o</sup> 2 North of Range N<sup>o</sup> 57 East  
Mt. Diablo Meridian  
is strictly conformable to the field  
notes of the survey thereof on file in this Office, which have been examined and approved.

Surveyor General's Office.  
Virginia City Nevada  
December 13<sup>th</sup> 1881.

*W. L. Davis*  
Sur. Genl.

A. L. Hancock & Co. Lith. S. F.