


TOWNSHIP N° 2 NORTH RANGE N° 59 EAST MOUNT DIABLO MERIDIAN

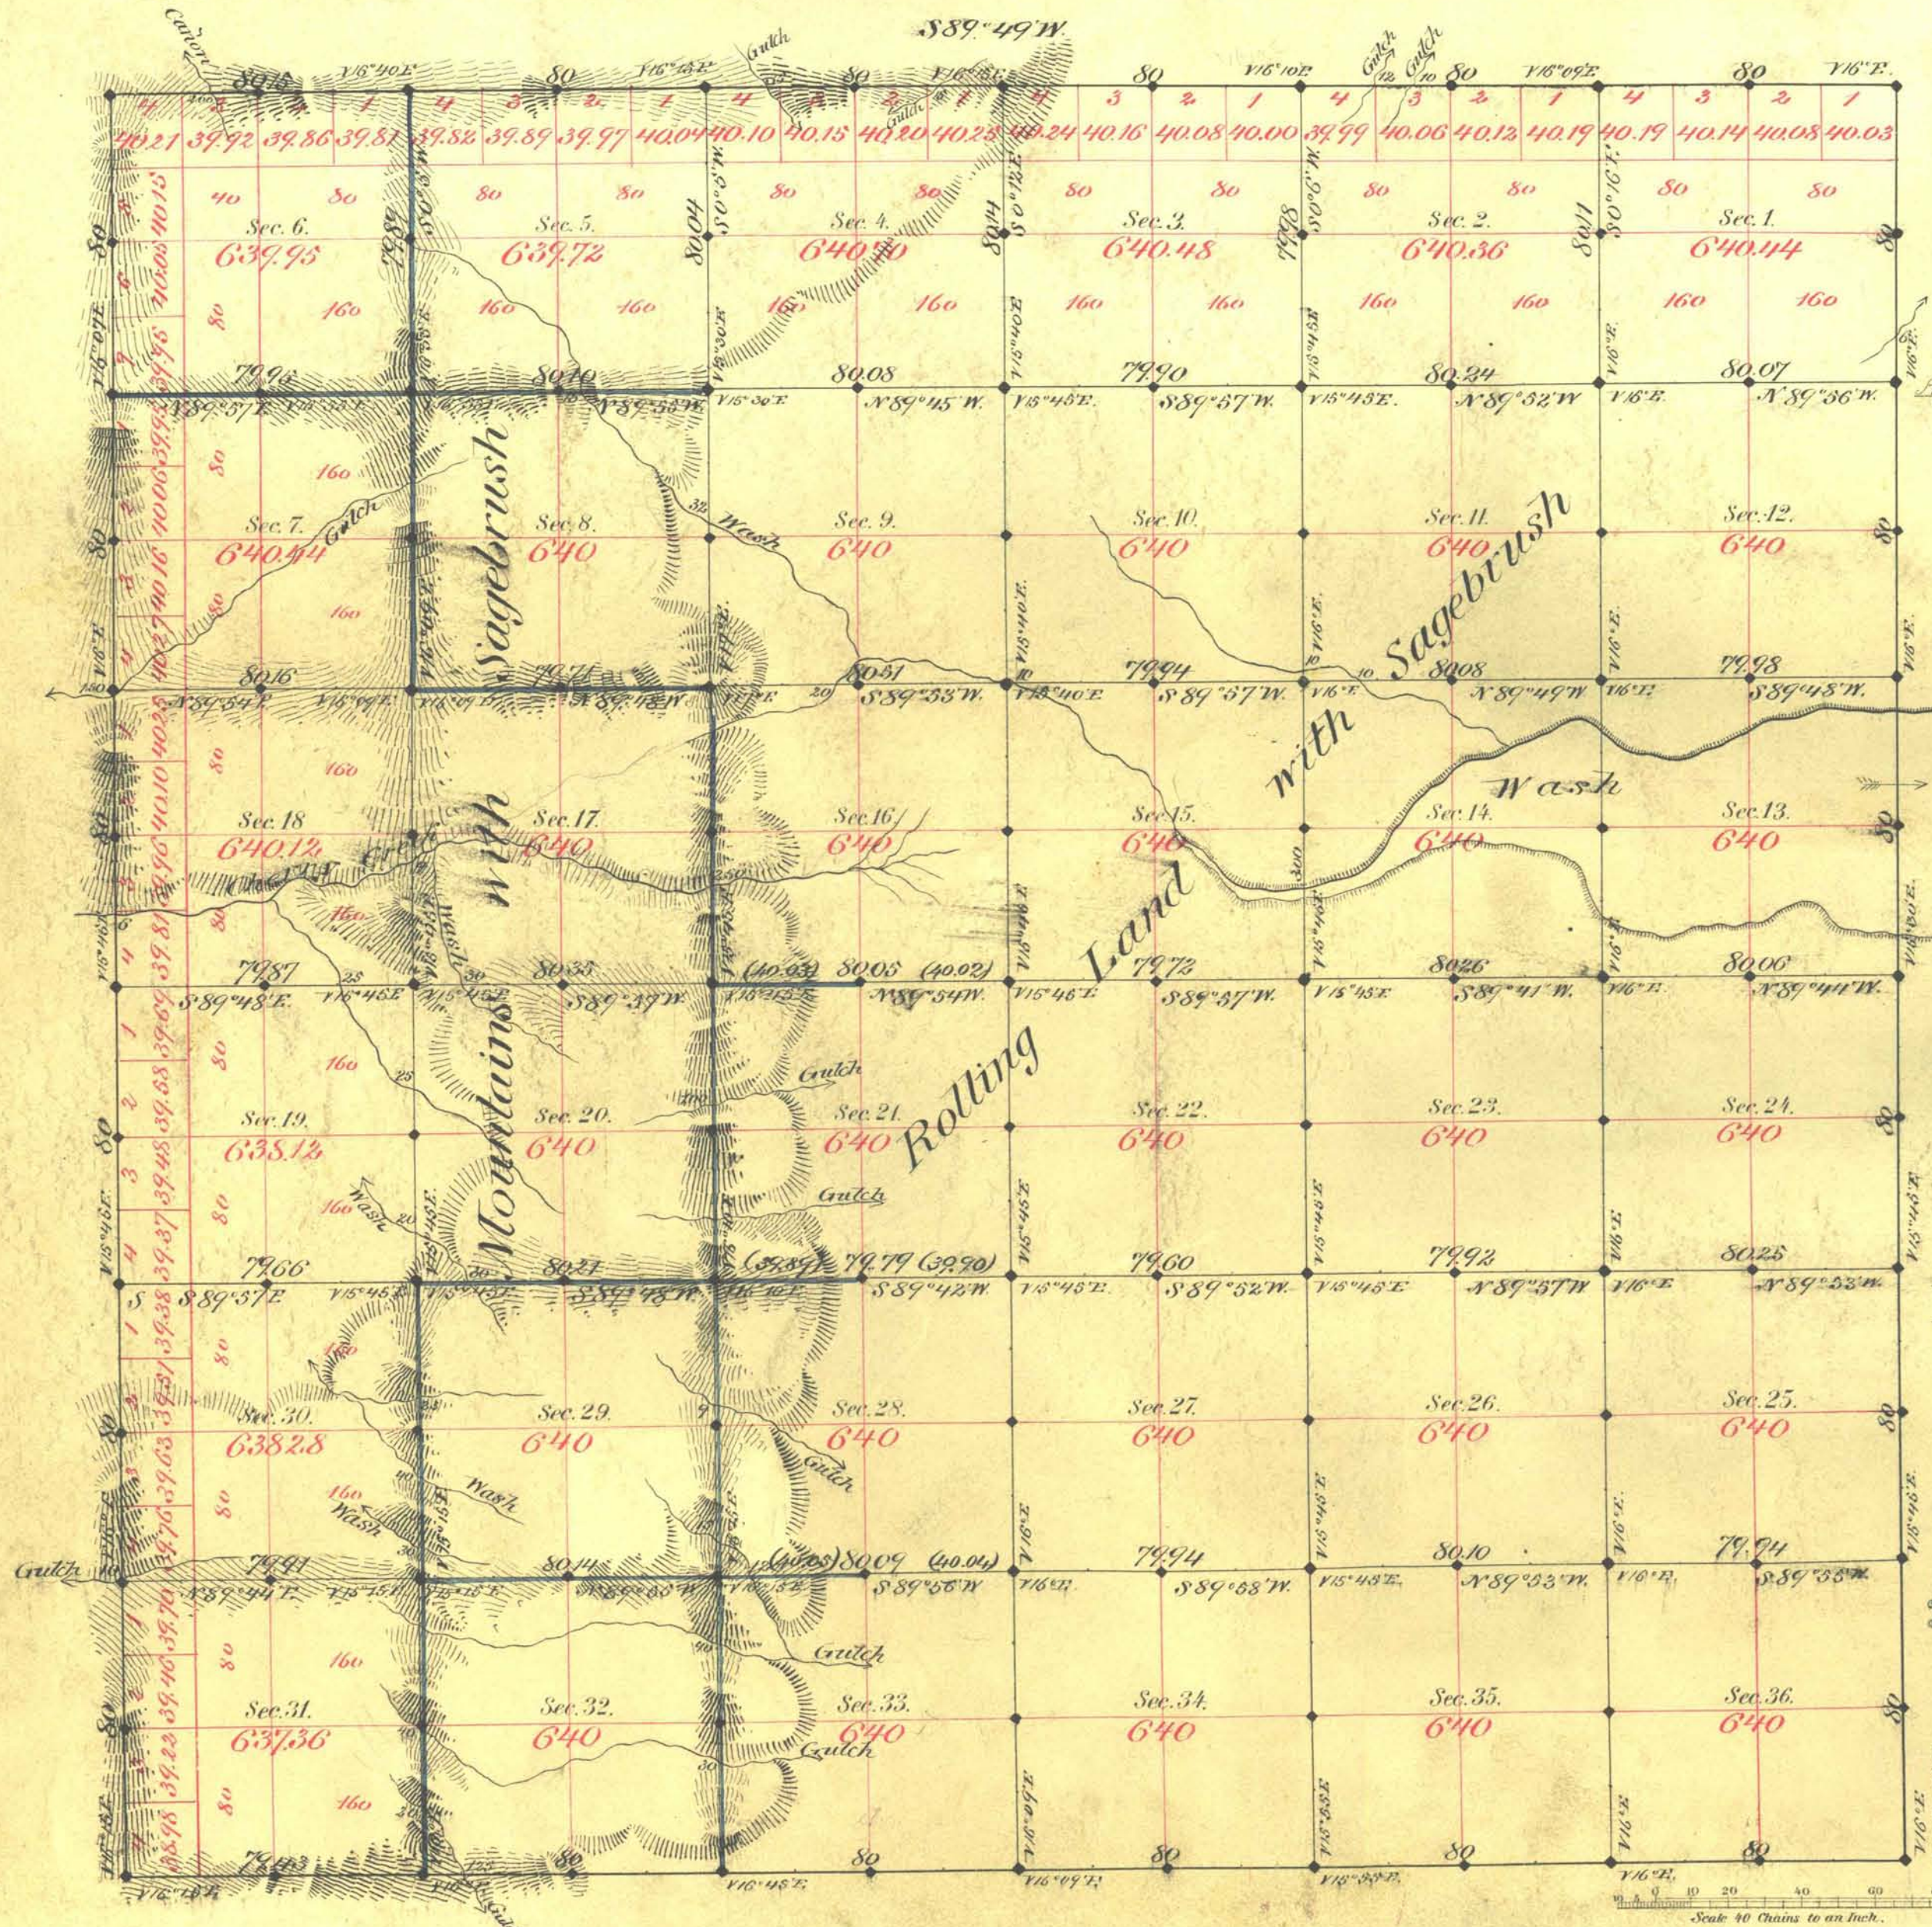

Aggregate Area of Public Lands Surveyed 23035.97 Acres

Survey Commenced Sept 5th 1881
Completed " 10th "

Survey Designated	By Whom Surveyed	Date of Contract	Amount of Survey	When Surveyed
Township lines	Reilly & Magee	April 27 th 1881	23-39-97	1881
Subdivisions	"	"	14-39-97	"

The above Map of Township N° 2 North of Range N° 59 East
Mt Diablo Meridian is strictly conformable to the field
notes of the survey thereof on file in this Office, which have been examined and approved.
Surveyor General's Office,
Virginia City Nevada
December 13th 1881.

J. C. Curtis
Sur. Genl