


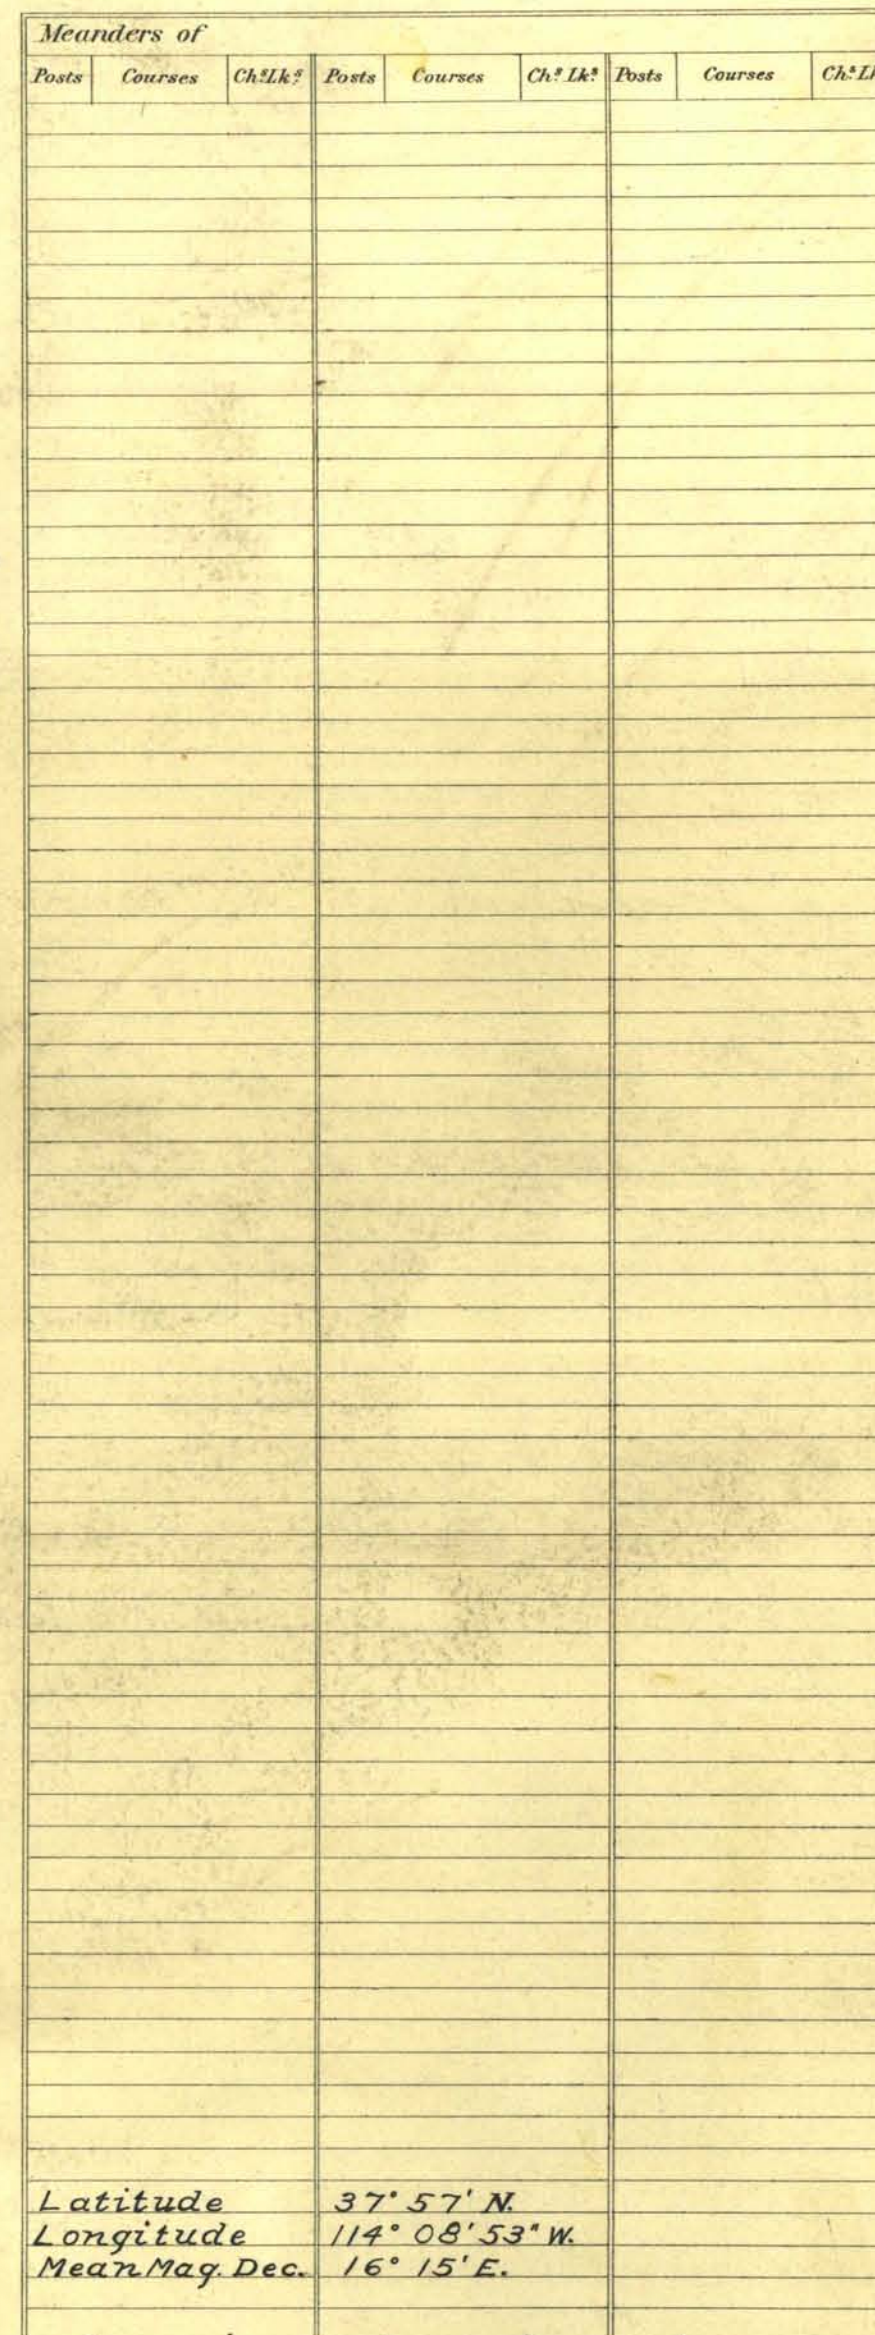

Surveys Designated	By Whom Surveyed	Date of Contract	Amount of Surveys M. Ch. Dc.			When Surveyed	Contract No.
Township lines N. Subdivisions	Theo. H. Lowe	May 2, 1901	5	79	80	Aug. 16-18, '02	228
Res. "	" " "	" " "	51	78	00	" 19-28 "	"
" S & E. Bd's	" " "	" " "	5	00	12	" 14 "	"
West Bay	" " "	" " "	6	79	65	" 13-15 "	"
Old Work	" " "	" " "	6	00	00	" 4 "	"
	Monroe & Bateman, Nov. 12, 1872					1872	53

The above ^{compiled} Map of Township No 2 N. of Range No 69 E
M^t Diablo Meridian, Nevada is strictly conformable to the field
notes of the survey thereof on file in this Office, which have been examined and approved.

Surveyor General's Office,
Reno, Nev., Mar. 30, 1907

Matthew Ayle
Sur.^y Gen.