


TOWNSHIP N<sup>o</sup> 2 SOUTH RANGE N<sup>o</sup> 53 EAST MOUNT DIABLO MERIDIAN

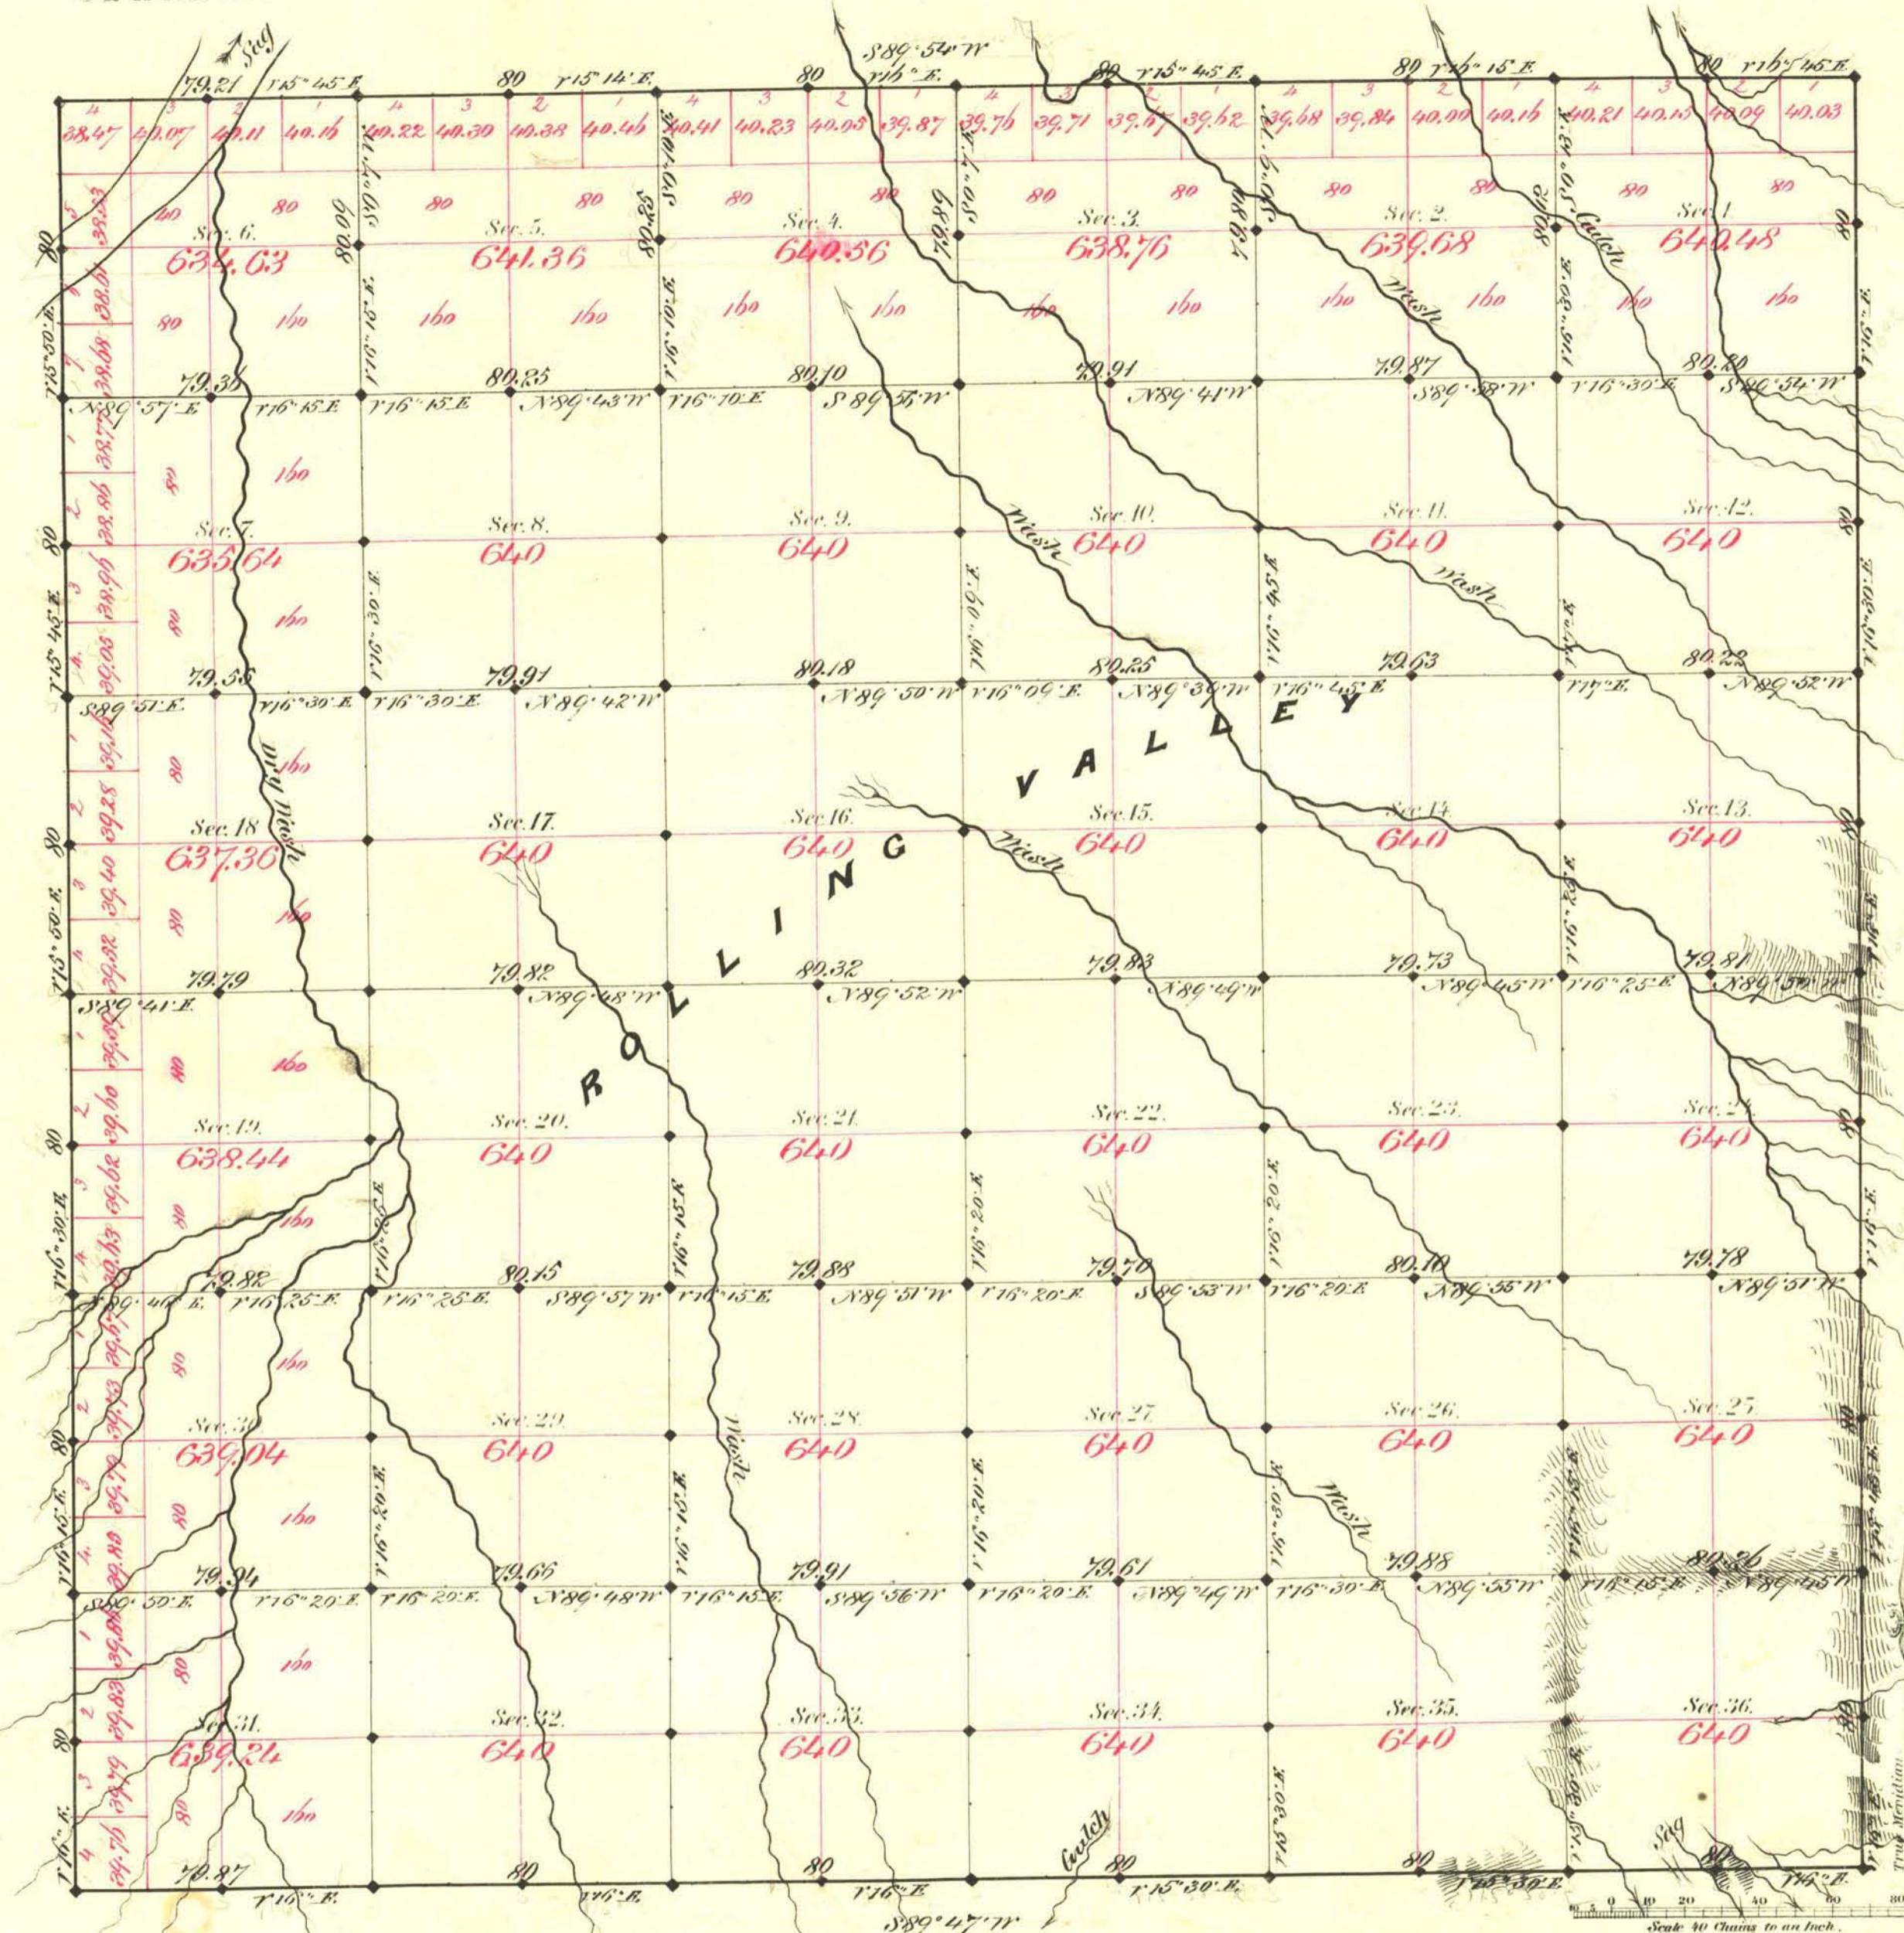

Aggregate Area of Public Land Surveyed 23,025.19 Acrs.

Commenced June 1st 1881  
Completed " " " "

Subdivisions not noted run with line of 16' East.

Survey Designated	By Whom Surveyed	Date of Contract	Amount of Survey	When Surveyed
Township line	Beillet & Moore	Feb. 2nd 1881	23 49 158	1881
Land divisions 28	" "	" " "	39 77 57	June "

No. Cont.  
117

The above Map of Township N<sup>o</sup> 2 South of Range N<sup>o</sup> 53 East of Mount Diablo Meridian is strictly conformable to the field notes of the survey thereof on file in this Office, which have been examined and approved.

Surveyor General's Office,  
Virginia City Nev.  
July 30<sup>th</sup> 1881

C. S. Davis,  
Sur. Gen.