


TOWNSHIP N^o 2 SOUTH RANGE N^o 54 EAST MOUNT DIABLO MERIDIAN

Pat. placers in Dec 14, 1822
Letter 2/13/21 (W.S. Pat)

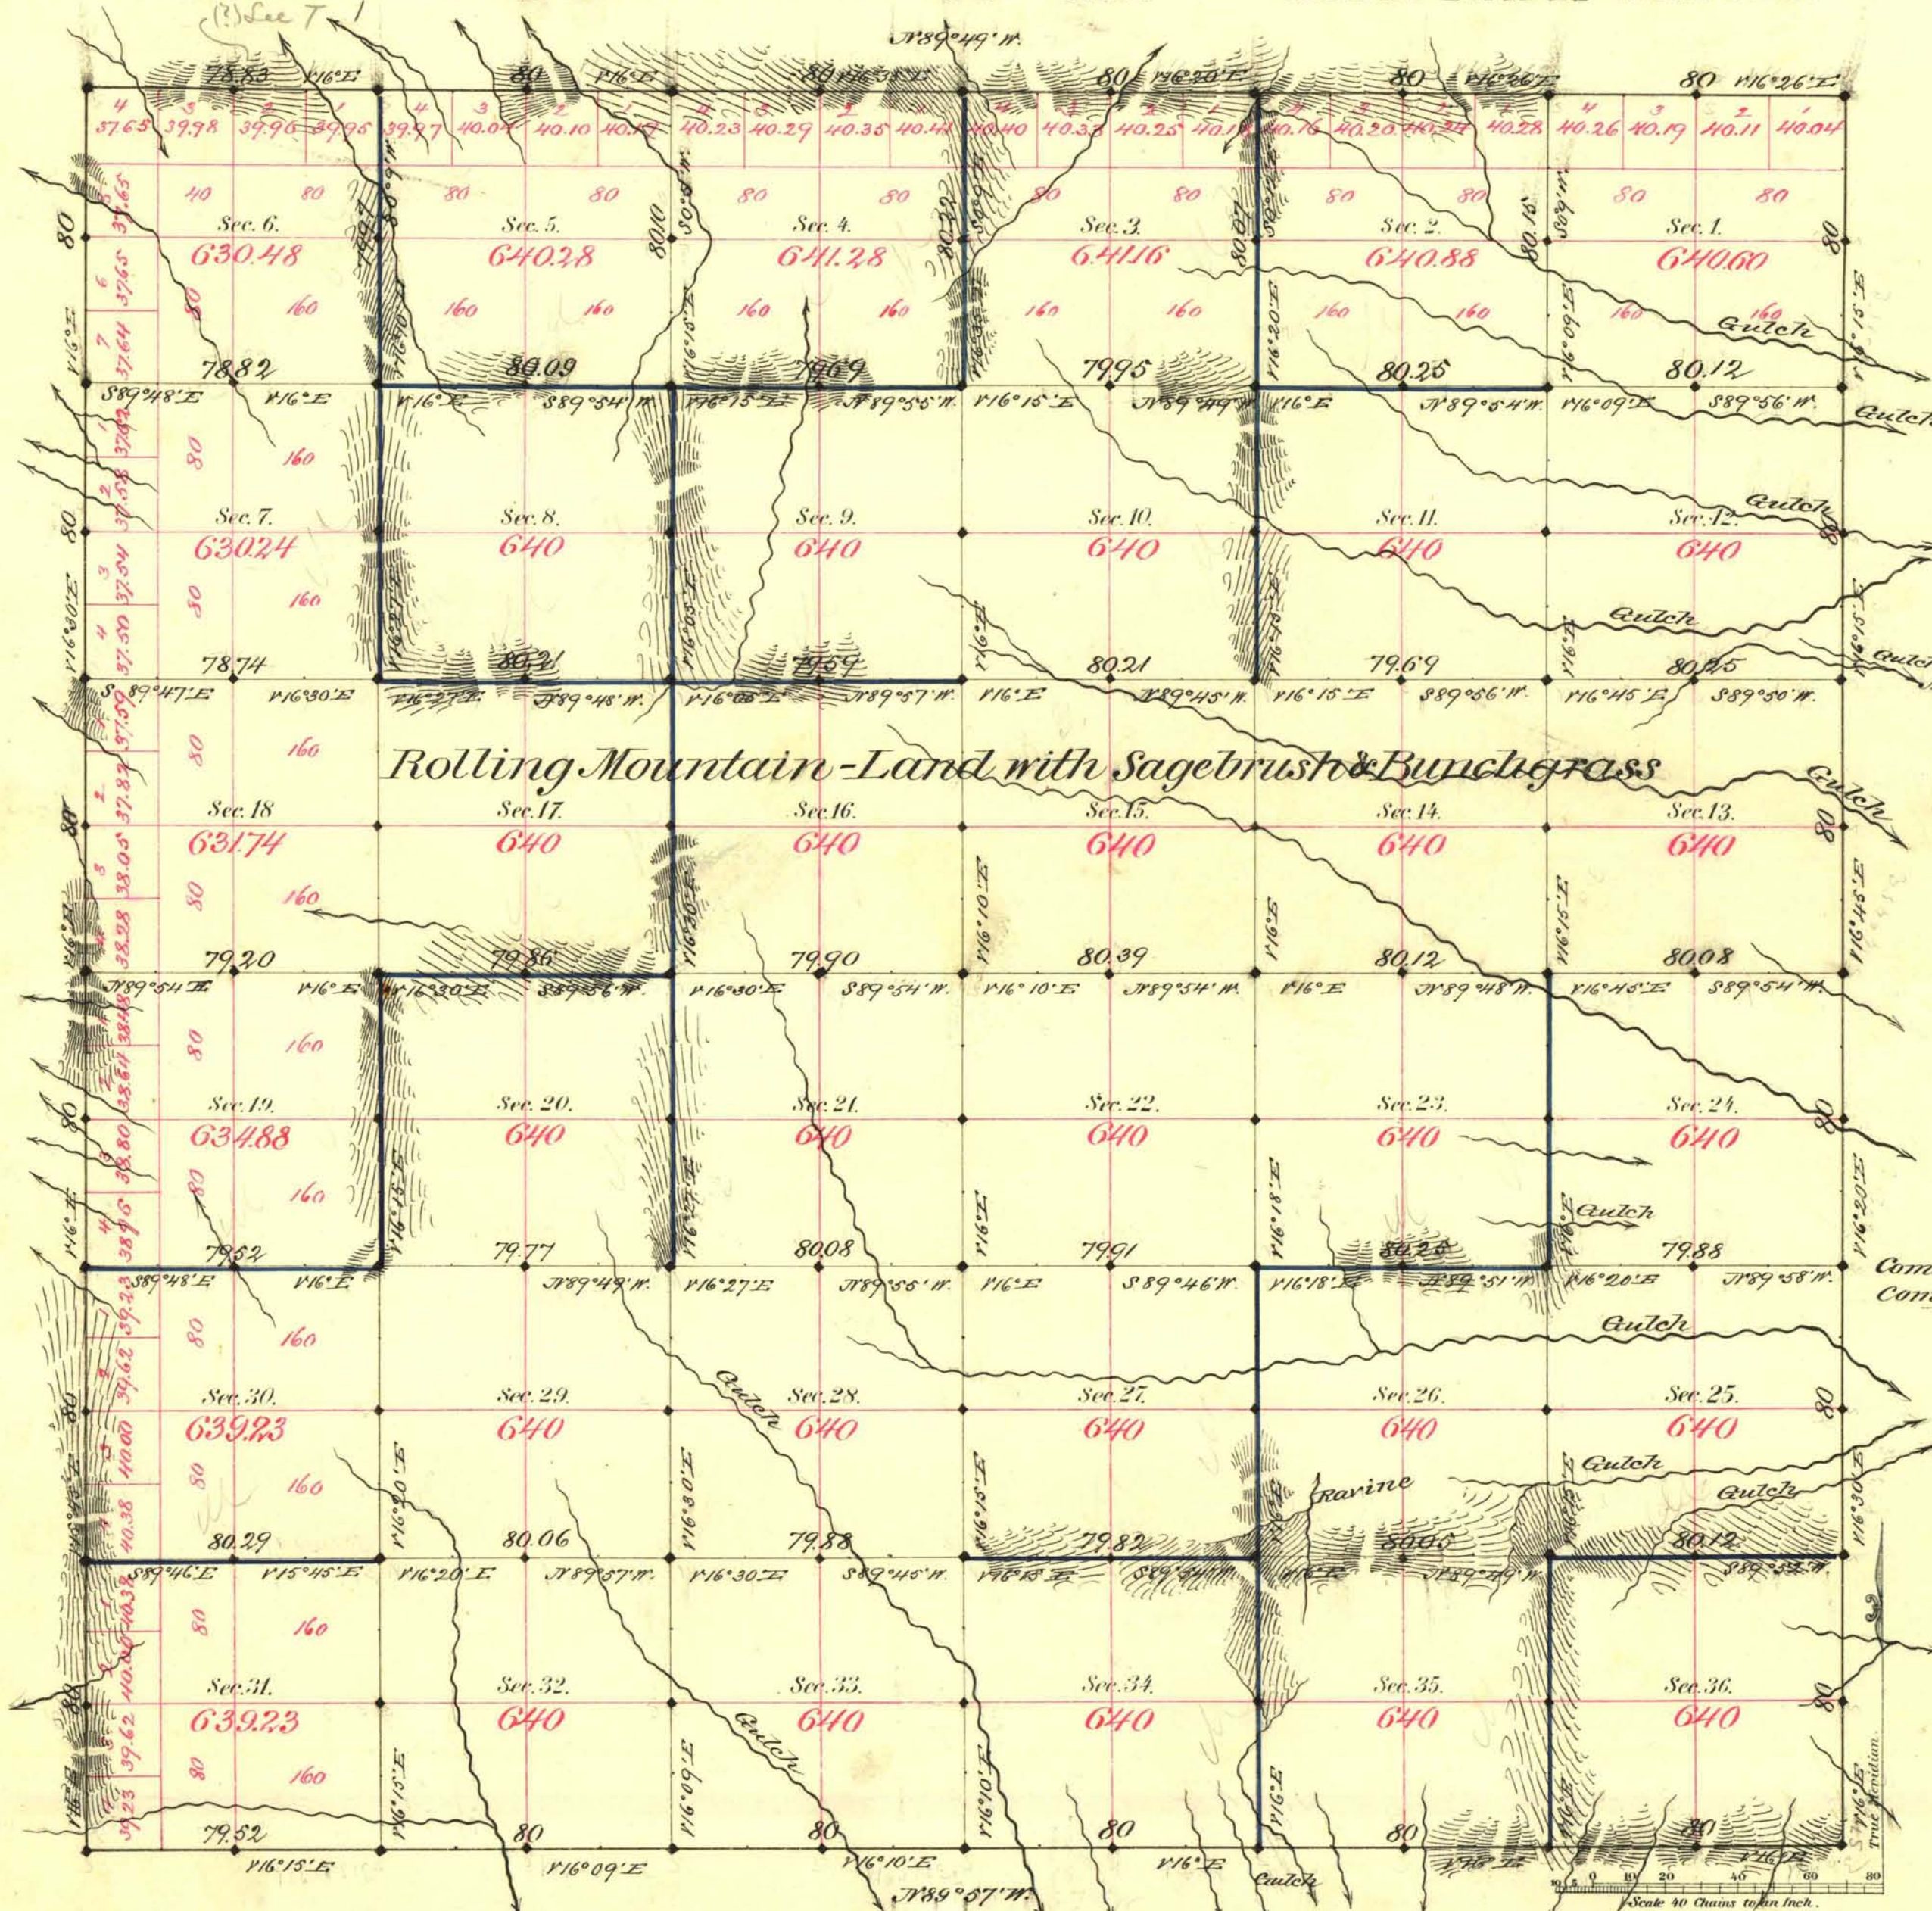

Aggregate Area of Public Land surveyed 23010.00 Acres.

Commenced May 18th 1881.
Completed " 24th "

Survey Designated	By Whom Surveyed	Date of Contract	Amount of Survey	When Surveyed
Township lines	Reilly & Hayes	Feb. 23rd 1881	23 98 85	1881
Section 38 Block	"	"	35 77 35	May
8 11 Block	"	"	23 79 95	"

7th Cont.
117
"

The above Map of Township N. 2 South of Range N. 54 East Mt. Diablo Meridian is strictly conformable to the field notes of the survey thereof on file in this Office, which have been examined and approved.
Surveyor General's Office.
Virginia City, Nevada
July 30th 1881
C. S. Davis
Sur. Gen. Nev.