


TOWNSHIP N^o 2 SOUTH RANGE N^o 57 EAST MOUNT DIABLO MERIDIAN

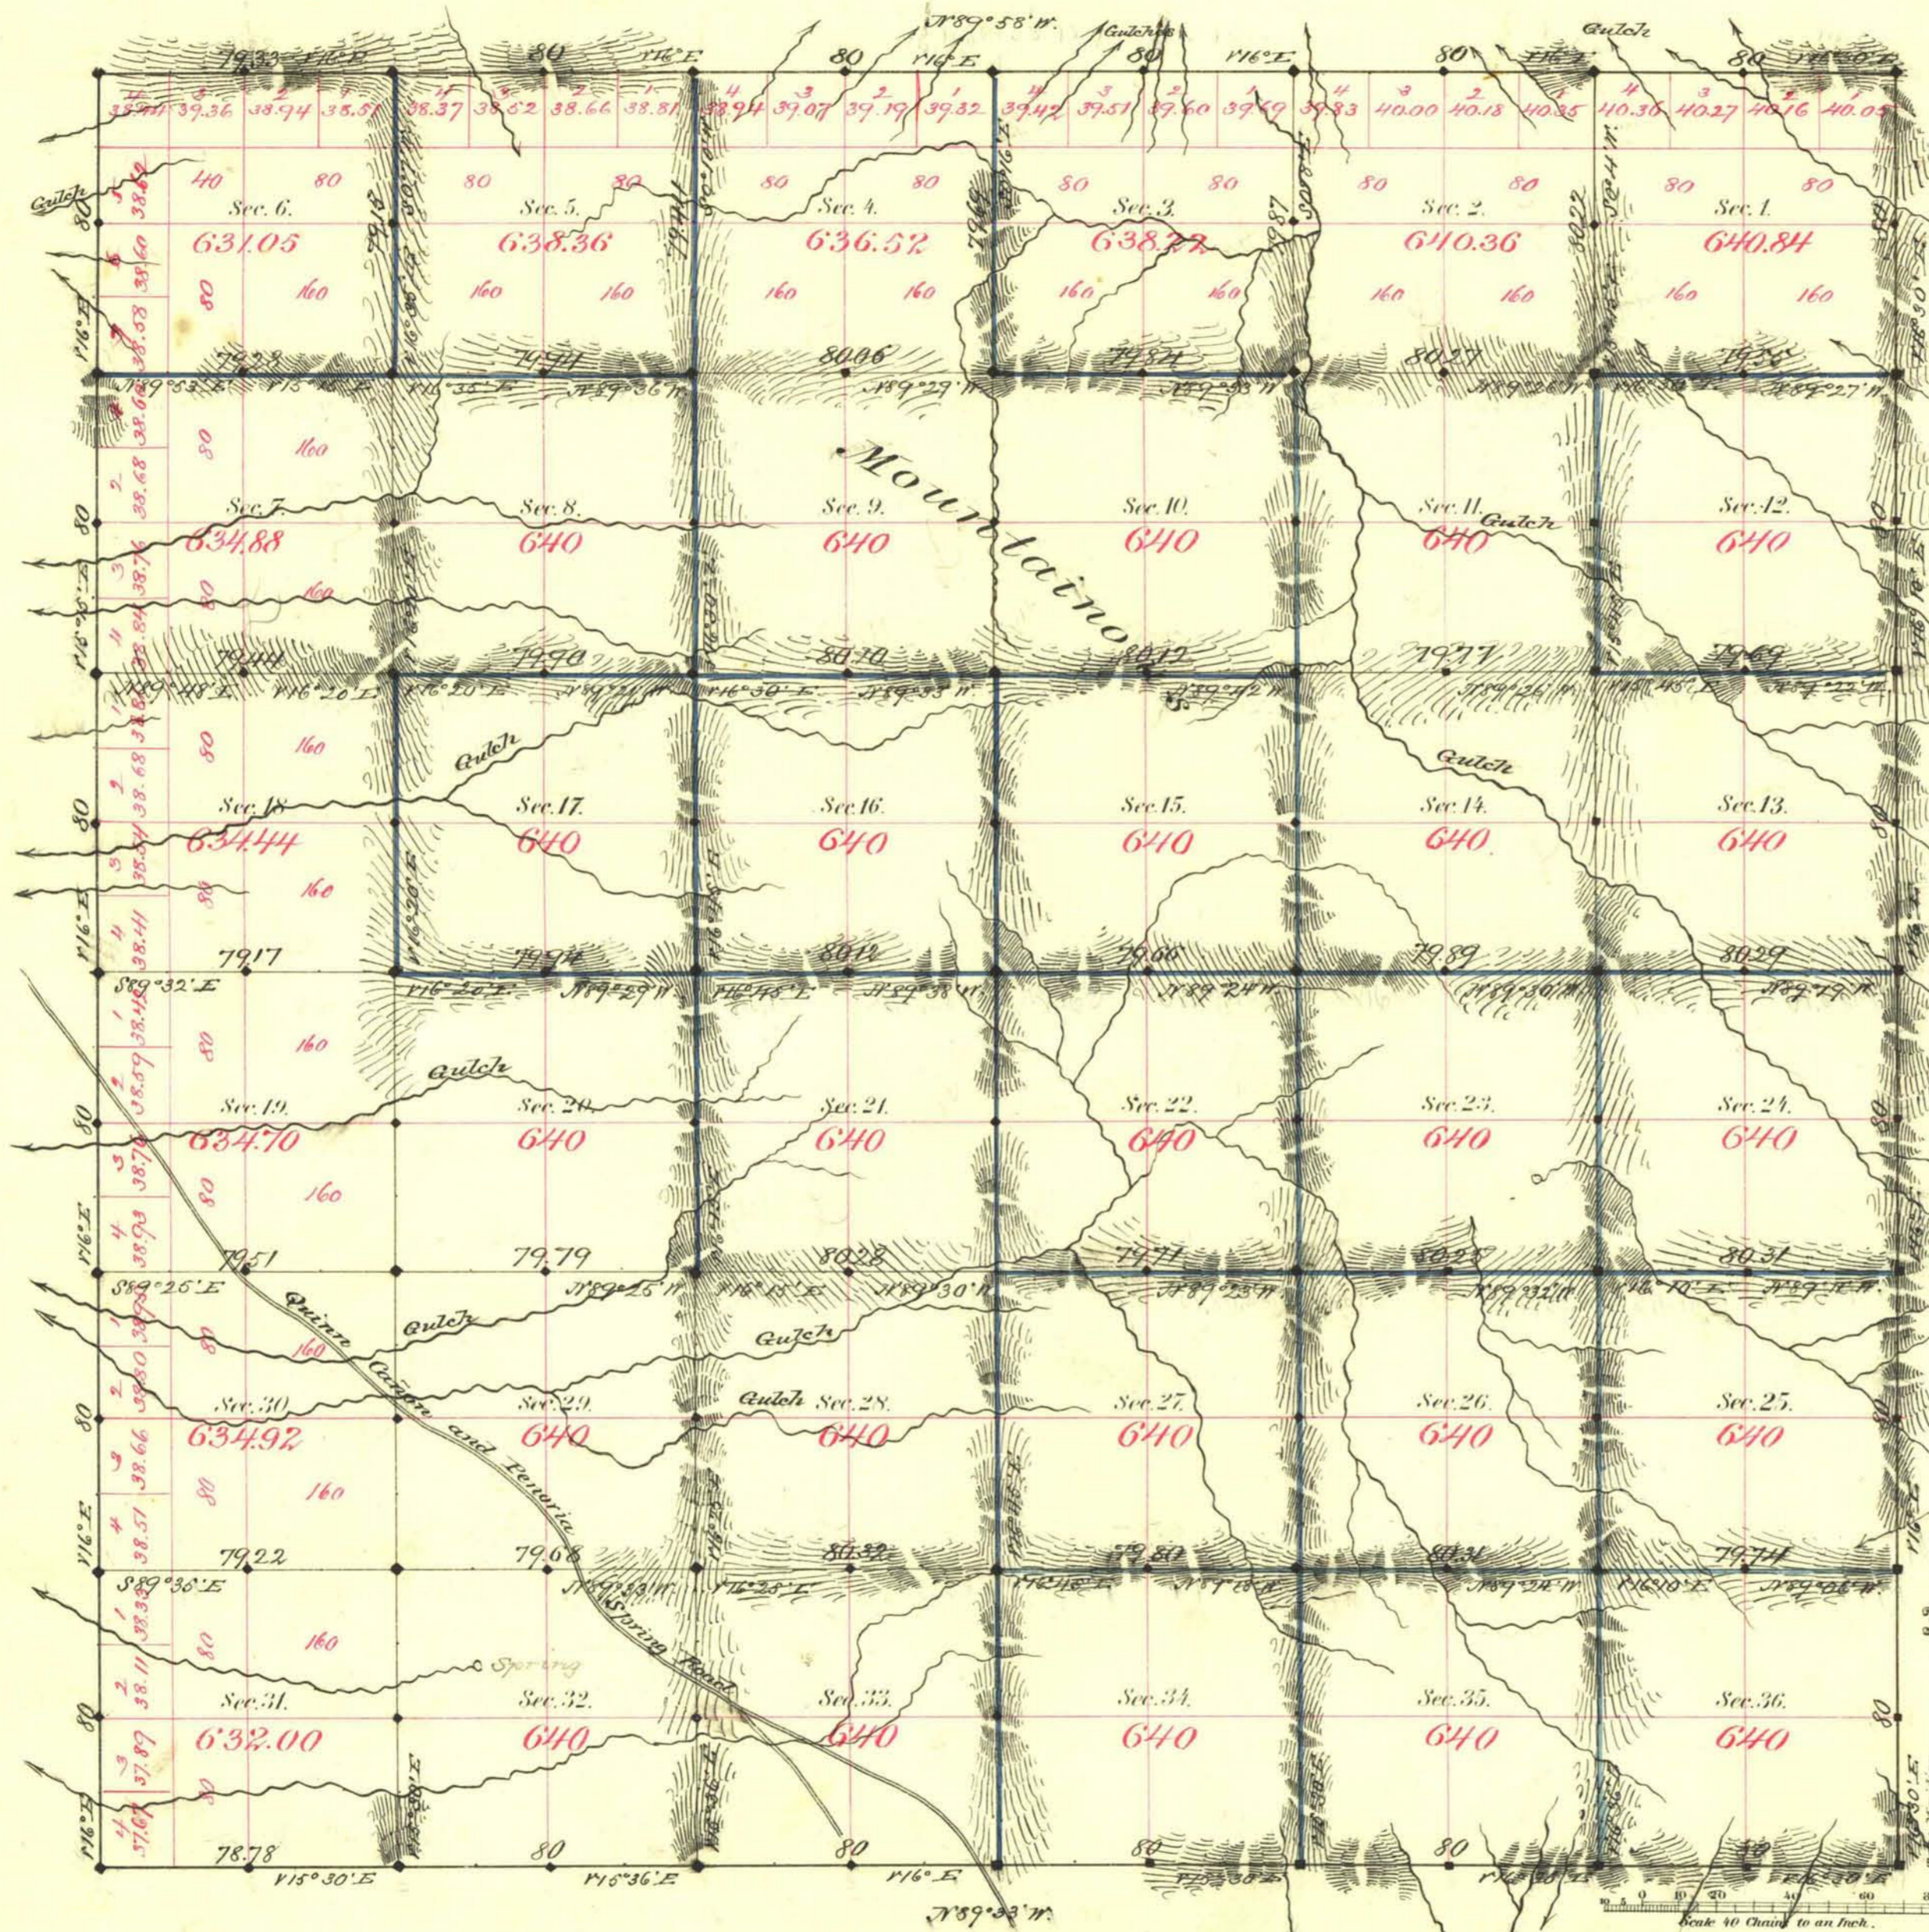

Aggregate Area of Public Land Surveyed 22996.29 Acres.

Commenced June 25th 1881
Completed July 1st

Subdivisions not noted run with a Variation of 16° East.

Survey Designated	By Whom Surveyed	Date of Contract	Amount of Survey	When Surveyed
Township	Bally Hoage	Feb. 23 rd 1881	25 98 47	1881
Subdivisions	"	"	30 - 77 - 60	June & July "
"	"	"	38 - 76 - 72	" "

772 Cor.
117

The above Map of Township N^o 2 South of Range N^o 57 East, Mt. Diablo Meridian is strictly conformable to the field notes of the survey thereof on file in this Office, which have been examined and approved.
Surveyor General's Office,
Virginia City, Nevada
August 19th 1881
W. S. Davis
Sur. Gen. Nev.