


TOWNSHIP N<sup>o</sup> 3 NORTH RANGE N<sup>o</sup> 36 EAST MOUNT DIABLO MERIDIAN

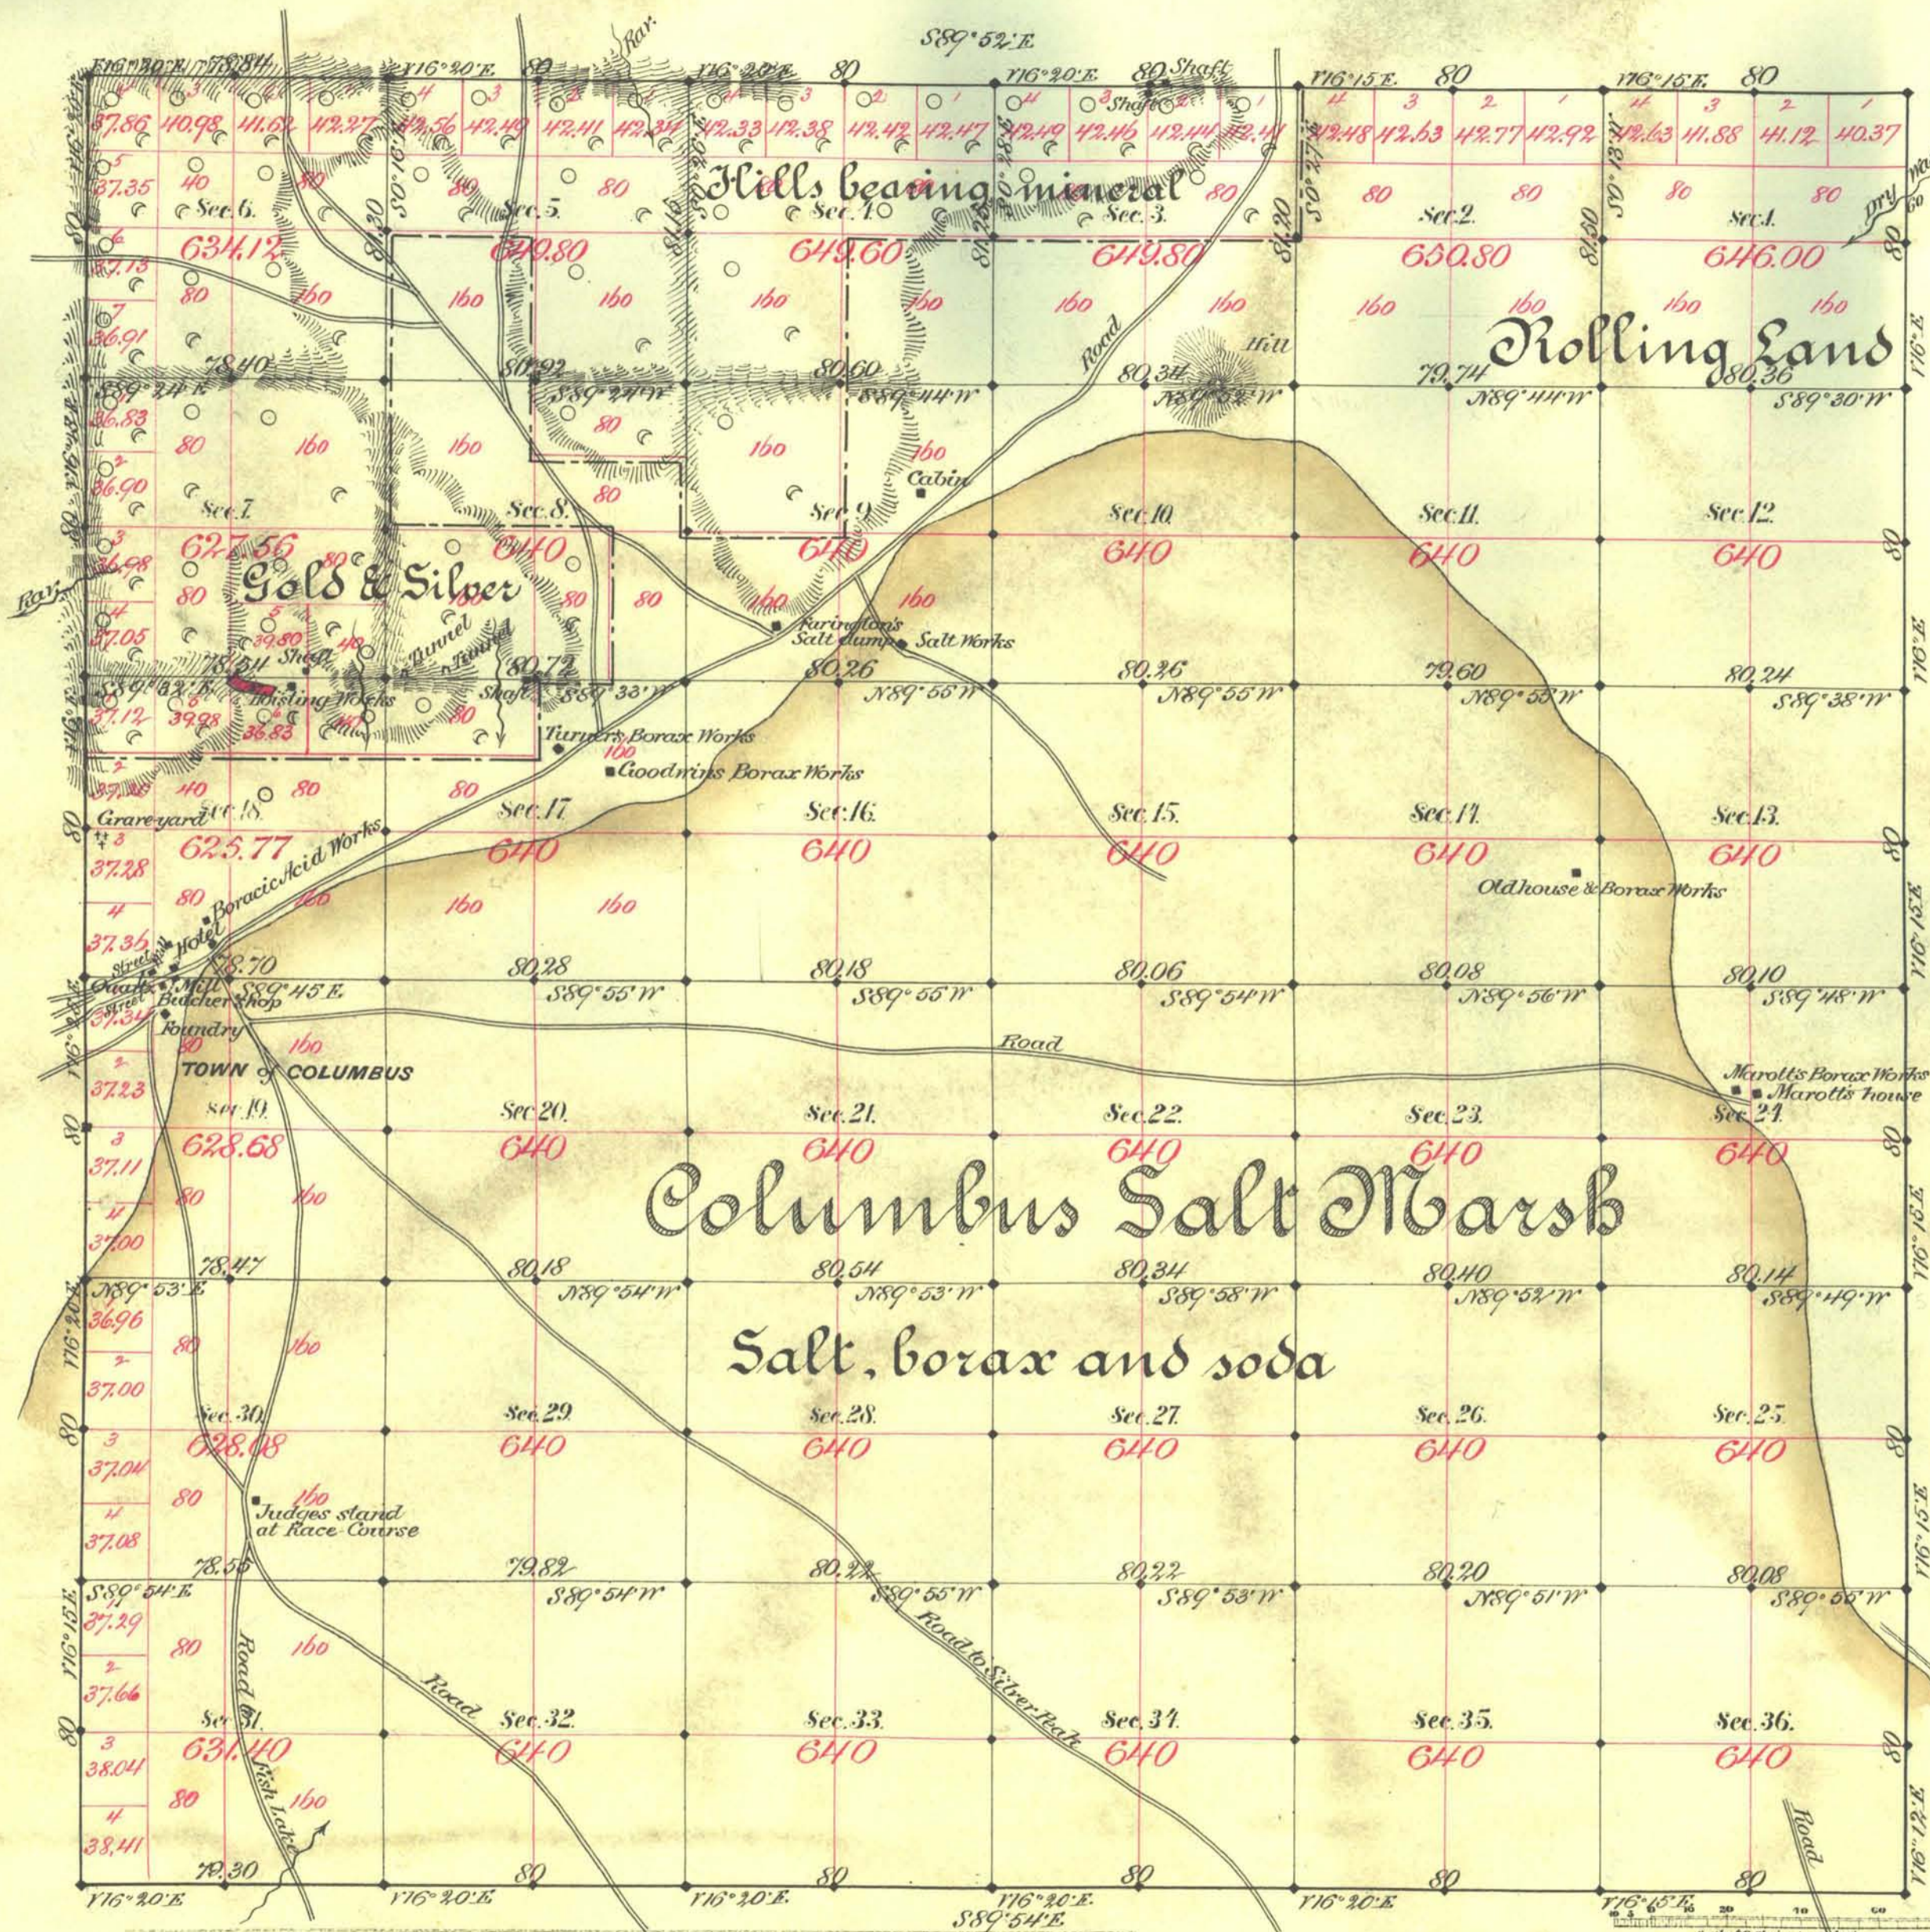

Part of Columbus N. Dist.				
No	Claim	Lode	Acres	Approval
37	F. A. Hanke	Socrates Quartz	3.39	July 2 1880

Aggregate area of Public Land surveyed 19736.80 ac.  
 " " Mineral " " 3288.20"  
 Aggregate 23025.00"

Commenced Jan. 12<sup>th</sup> 1884  
 Completed " 17<sup>th</sup> "

Subdivs run with a Var. of 16° 15' E.

Survey Designated.	By Whom Surveyed.	Date of Contract.	Amount of Surveys.	When Surveyed.	N <sup>o</sup> of Corn.
Township Lines Hatch, Barber & Eaton		June 16 1877	23 - 28 - 174	1877	76
Subdivs.	G. W. Garside	Aug. 9 <sup>th</sup> 1883	60 - 04 - 94	Jan. 1884	167

The above Map of Township No. 3 North of Range No. 36 East Mount Diablo Meridian is strictly conformable to the field notes of the survey thereof on file in this Office, which have been examined and approved.

Surveyor General's Office, Reno, *G. W. Garside*  
 U. S. Surv. Gen'l. of Nevada  
 February 14<sup>th</sup> 1884