


TOWNSHIP N^o 3 NORTH RANGE N^o 39 EAST MOUNT DIABLO MERIDIAN

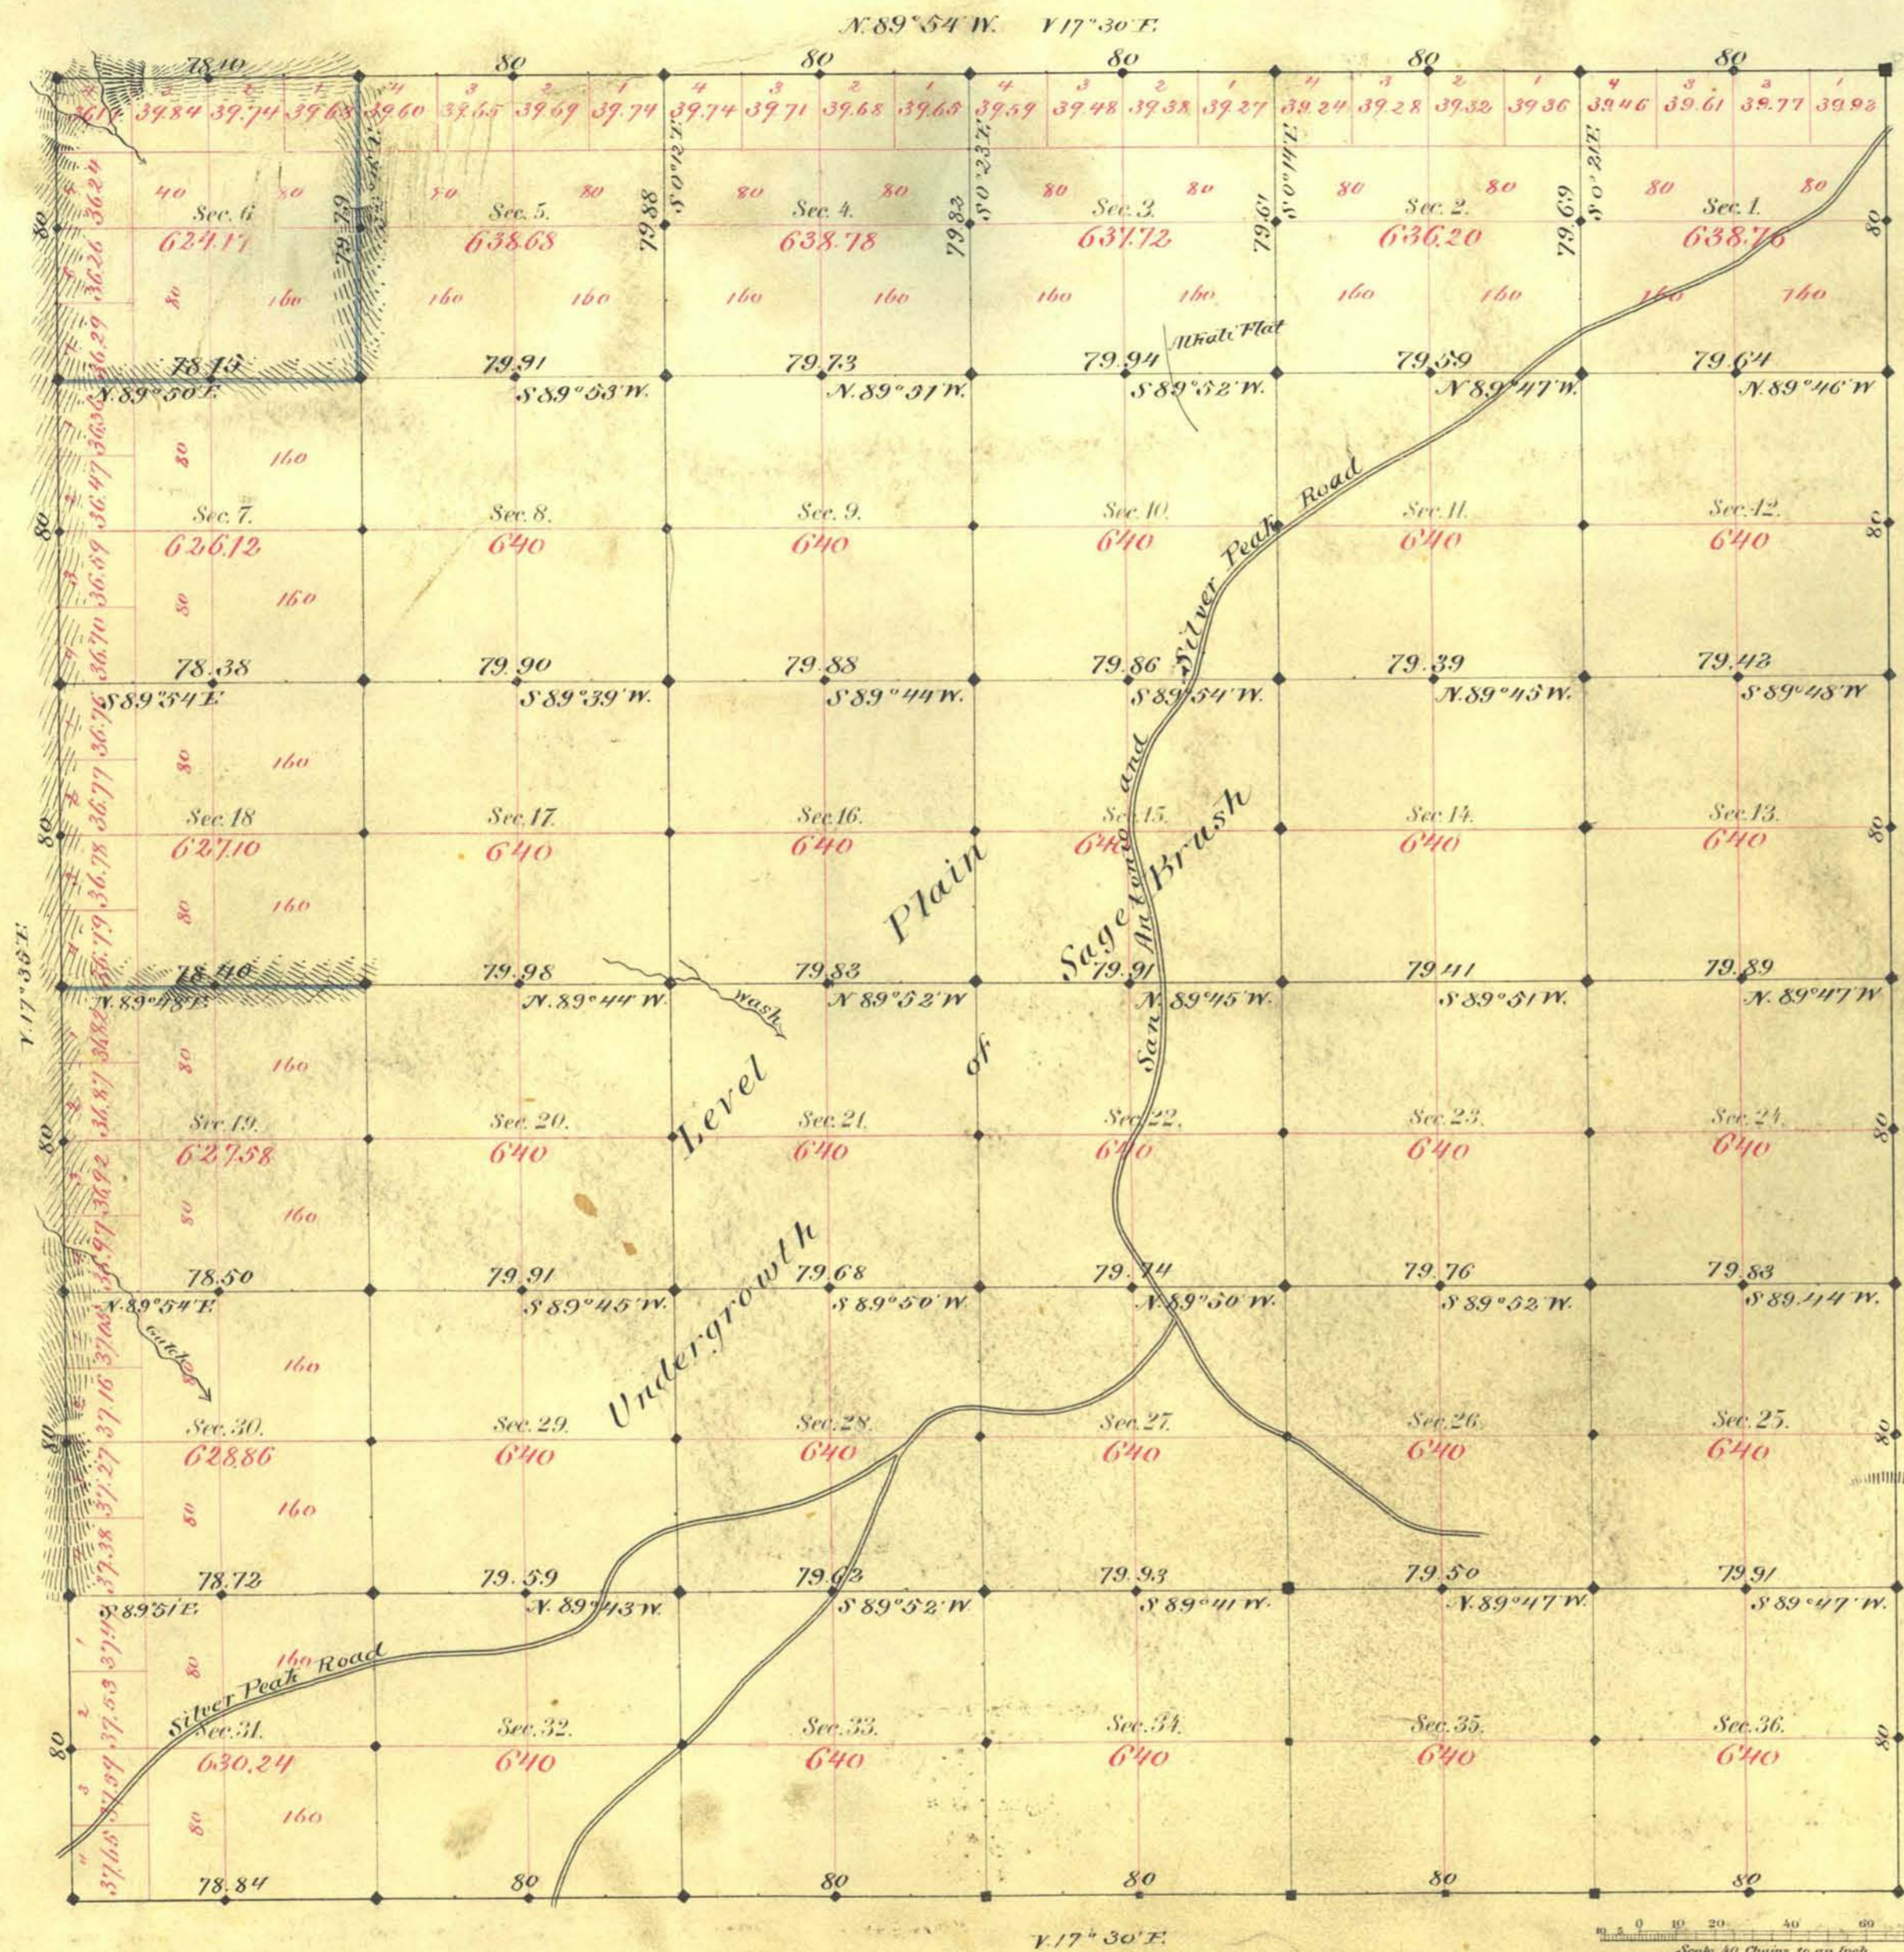

Aggregate Area of Public Land Surveyed 22,954.21 Acres

Survey Commenced Feb. 28th 1881
" Completed Mar 7th "

Subdivision Lines run with Variation 17° 30' East

Survey Designated	By Whom Surveyed	Date of Contract	Amount of Survey	When Surveyed	Vol. Cont.
Township	Reilly & Magee	Decr 21 st 1880	36 - 70 - 162	1881	108
Subdivision (Blocks)	"	"	36 - 68 - 32	Feb + Mar	"
" (Blues)	"	"	2 - 70 - 34	"	"

The above Map of Township N^o 3 North of Range N^o 39 East Mount Diablo Meridian is strictly conformable to the field notes of the survey thereof on file in this Office, which have been examined and approved.

Surveyor General's Office,
Virginia City Nev.
March 25th 1881

Wm. P. Davis
Sur. Gen. Nev.