


TOWNSHIP 3 NORTH, RANGE 48 EAST, OF THE MOUNT DIABLO MERIDIAN, NEVADA

DEPENDENT RESURVEY

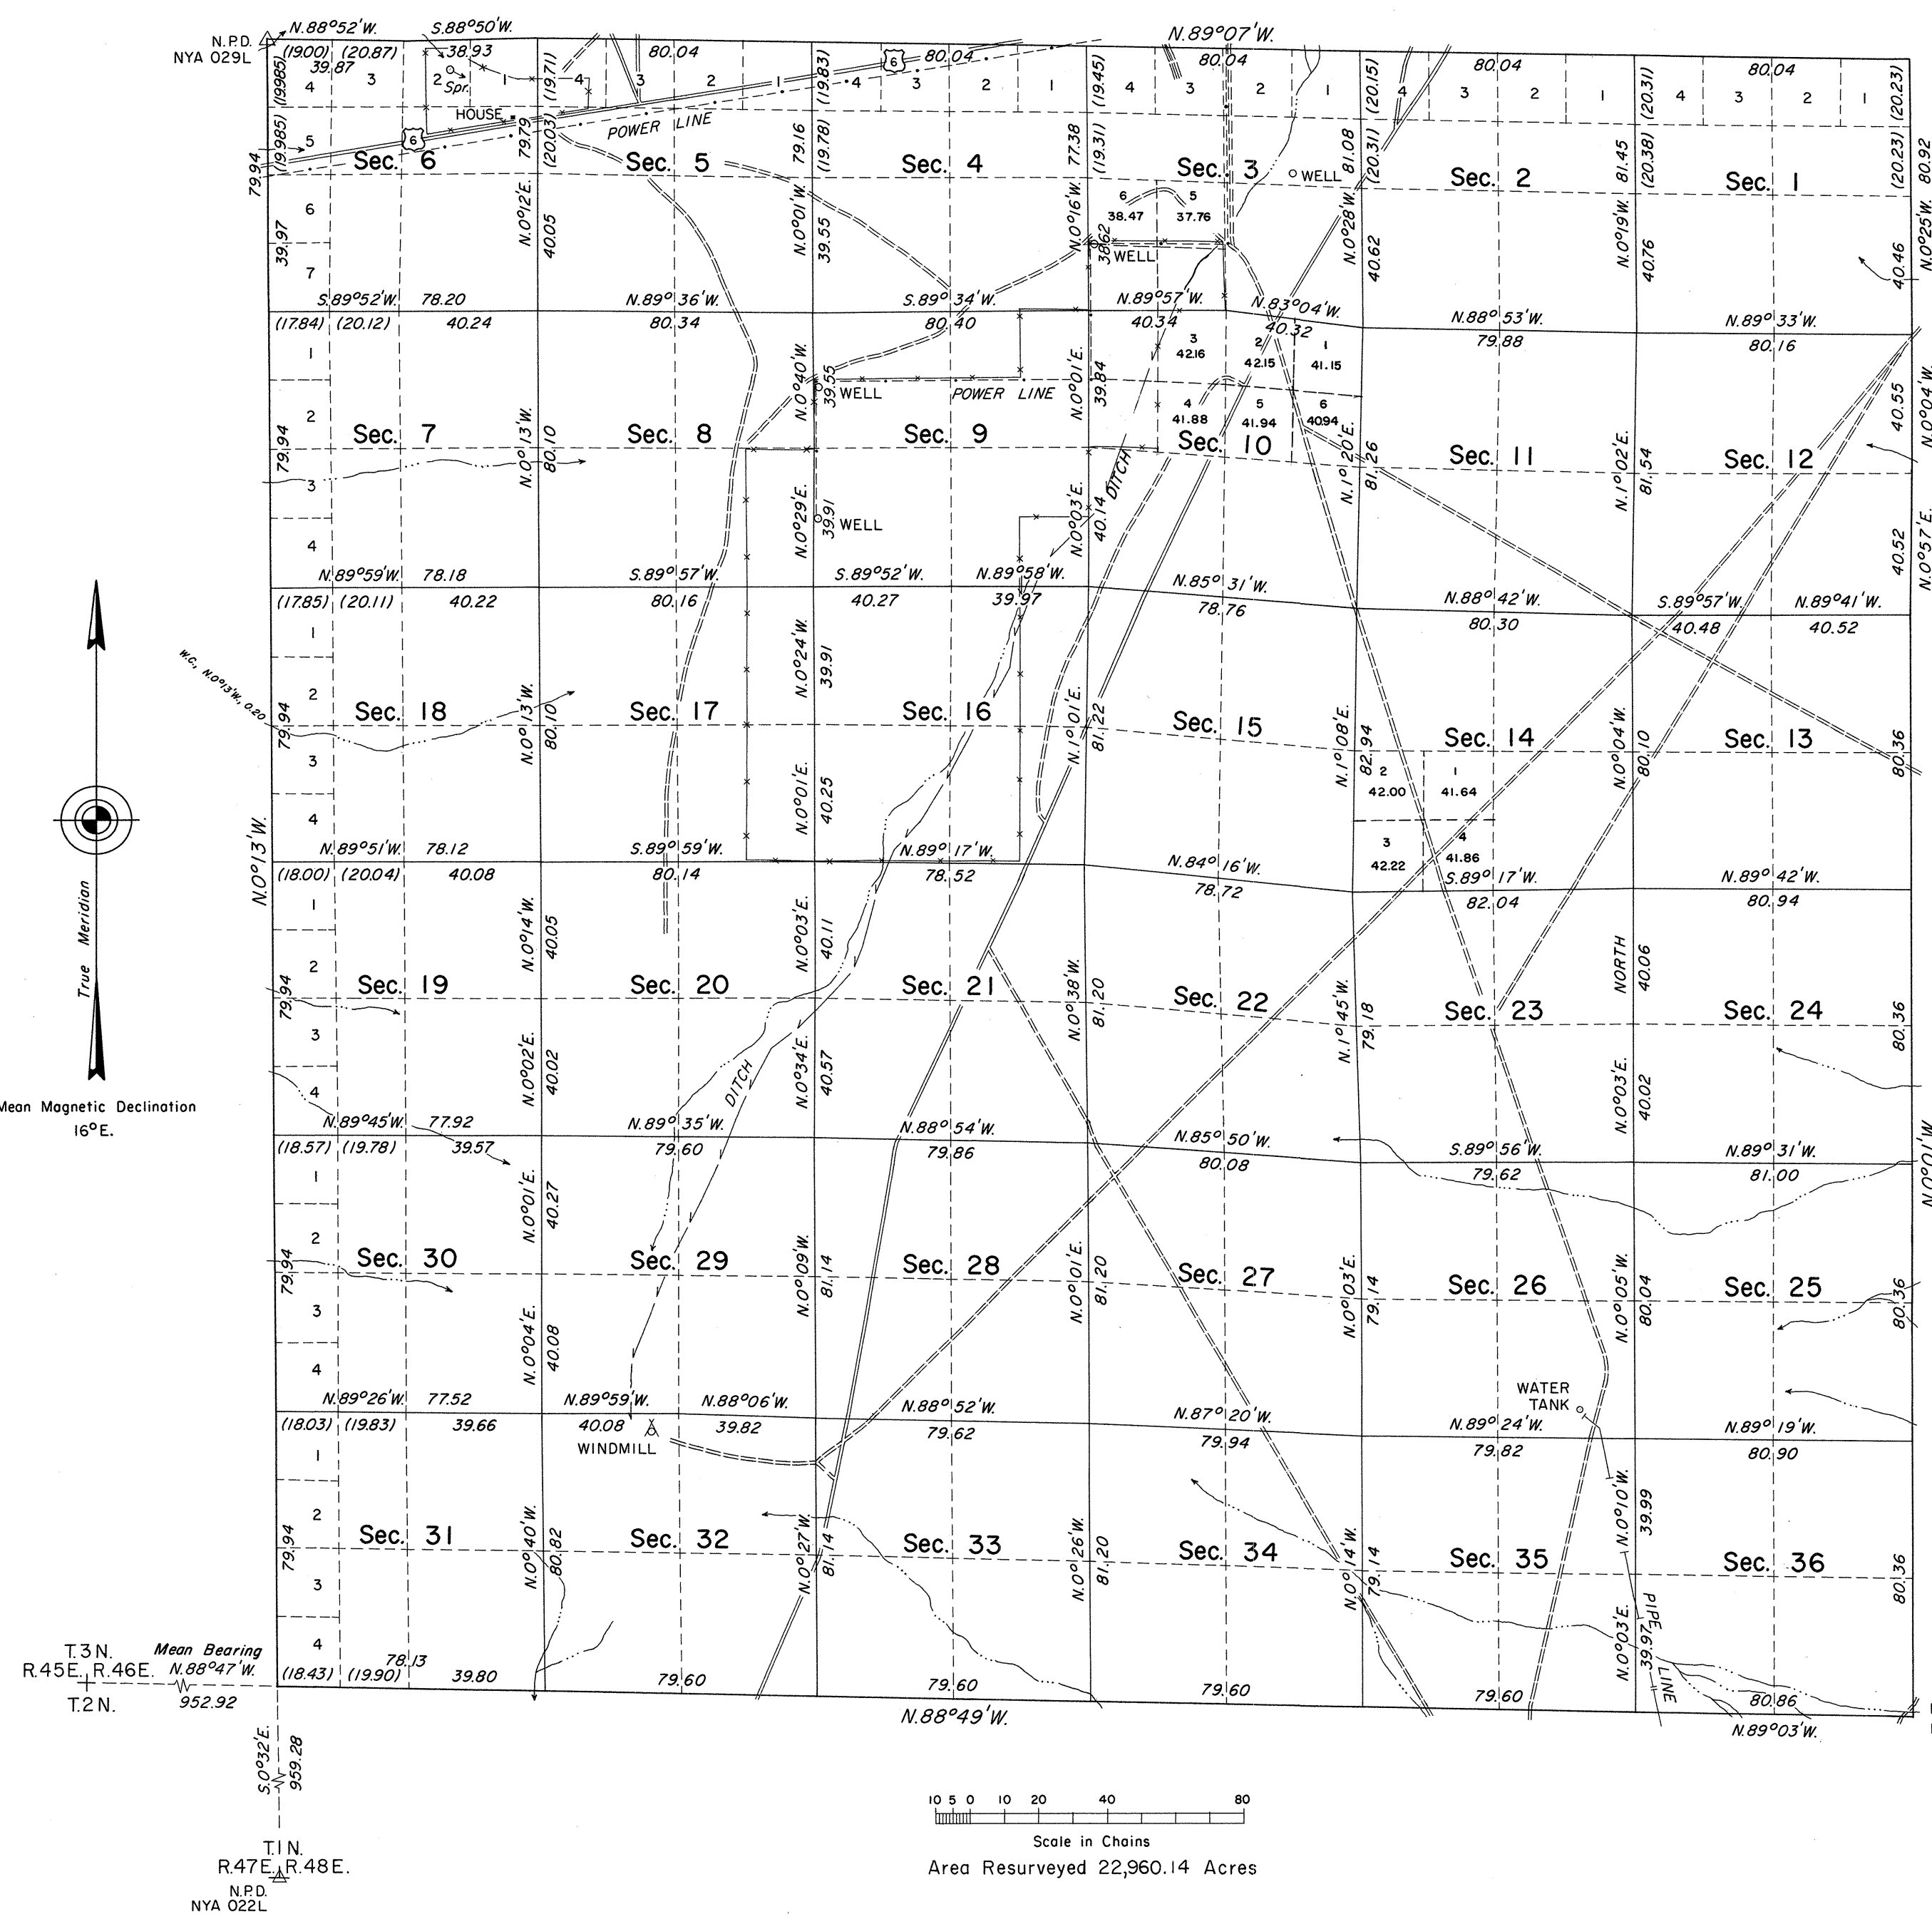

A history of the earlier surveys is contained in the field notes.

This plat represents a dependent resurvey of the exterior and subdivisional lines of T. 3 N., R. 48 E., designed to restore the corners in their true original locations according to the best available evidence.

Lottings and areas (except as indicated hereon) are as shown on the plat approved July 23, 1883.

This resurvey was executed by Dennis D. Bland, Cadastral Surveyor, June 5, 1968, to September 5, 1968, under Special Instructions dated March 22, 1968, for Group No. 455, Nevada.

UNITED STATES DEPARTMENT OF THE INTERIOR
BUREAU OF LAND MANAGEMENT
Washington, D. C. August 31, 1970

This plat is strictly conformable to the approved field notes, and the survey, having been correctly executed in accordance with the requirements of law and the regulations of this Bureau, is hereby accepted.

For the Director

Mark F. Lumm

Chief, Division of Cadastral Survey

OFFICIALLY FILED
NEVADA LAND OFFICE
10:00 AM 9/28/1970

T3N R48E