


TOWNSHIP N^o 3 NORTH RANGE N^o 49 EAST MOUNT DIABLO MERIDIAN

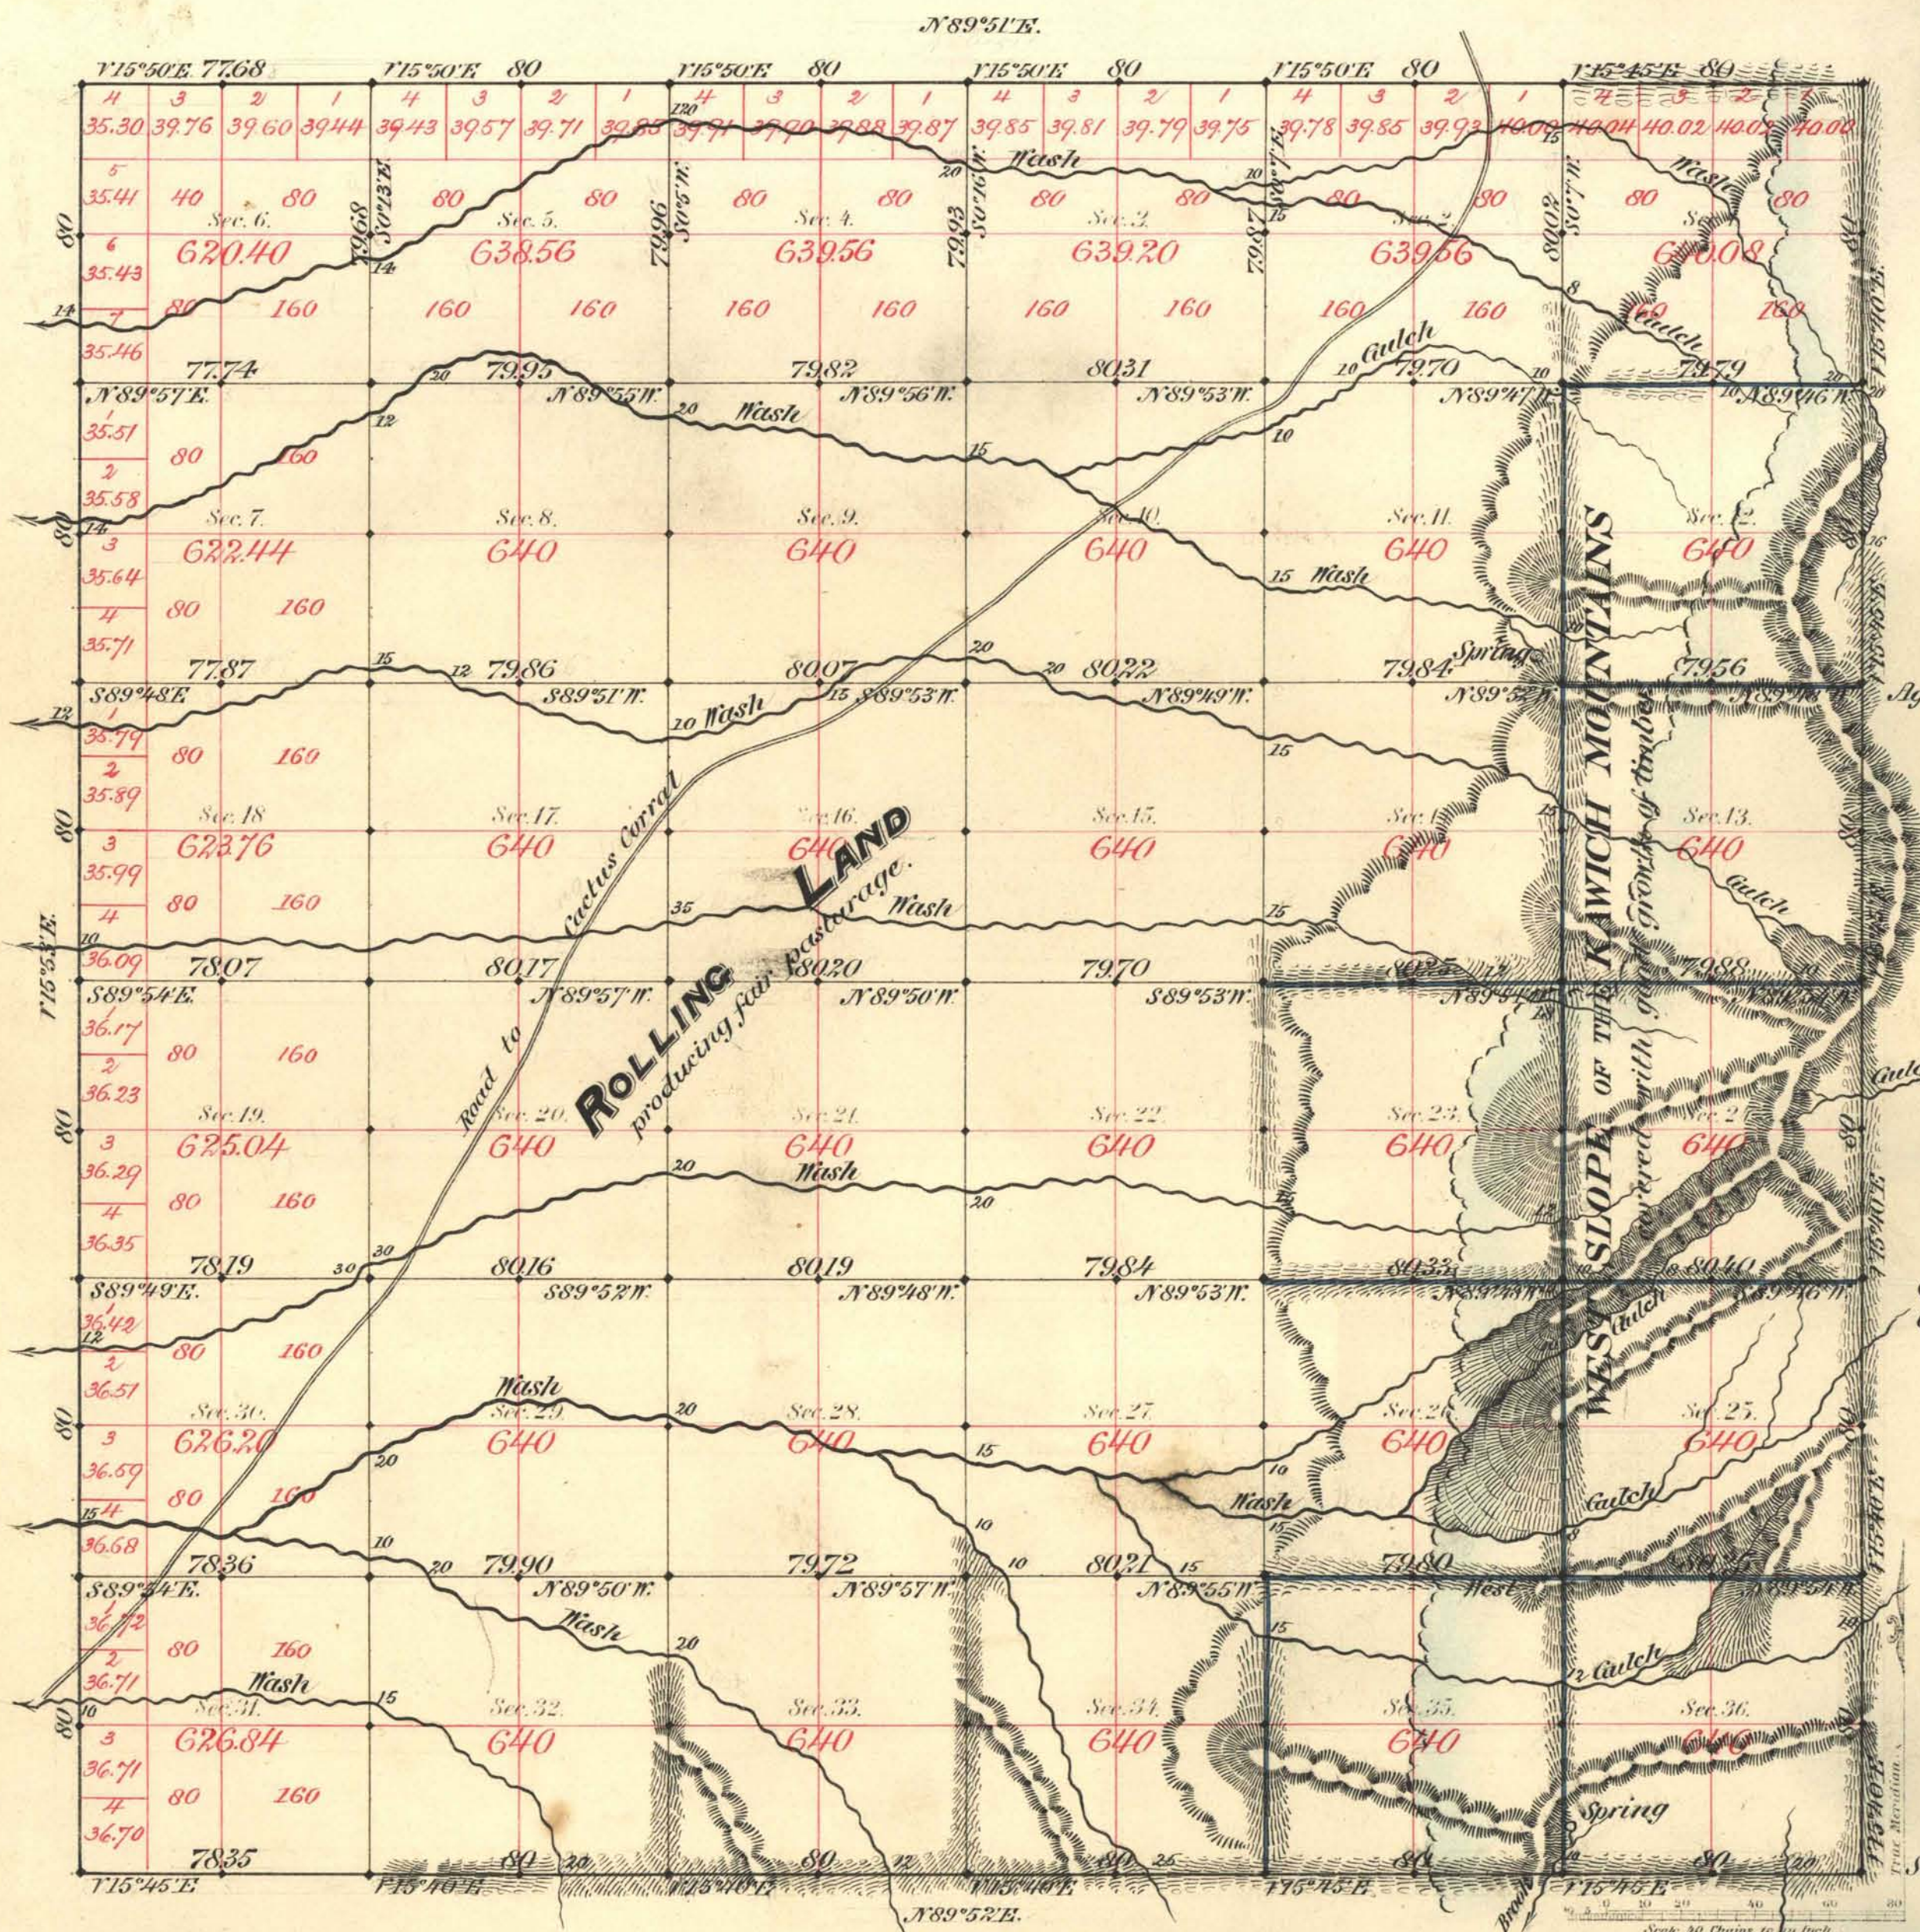

Aggregate Area of Public Land Surveyed 22941.64 Acres.

Commenced March 2nd 1883.
Completed " 10th "

Subdivisions run with a Variation of 15°40' East.

Survey Designated	By Whom Surveyed	Date of Contract	Amount of Survey	When Surveyed
West Bdy.	N. L. Berdan	Aug. 2 nd 1882	6-00-50	1883
East Bdy.	C. F. Putnam	" 5 th "	17-76-03	"
Subdiv ^{ns} black	"	"	15-69-55	March 1883
" blue	"	"	14-00-26	"

N^o Conv.
159
161
"

The above Map of Township N^o 3 North of Range N^o 49 East of Mount Diablo Meridian is strictly conformable to the field notes of the survey thereof on file in this Office, which have been examined and approved.
Surveyor General's Office,
Reno, Nevada
September 15th 1883
J. L. Canning
Sur. Gen. of Nevada