


TOWNSHIP 3 NORTH, RANGE 52 EAST, OF THE MOUNT DIABLO MERIDIAN, NEVADA
DEPENDENT RESURVEY

Sec. 35

Sec. 36

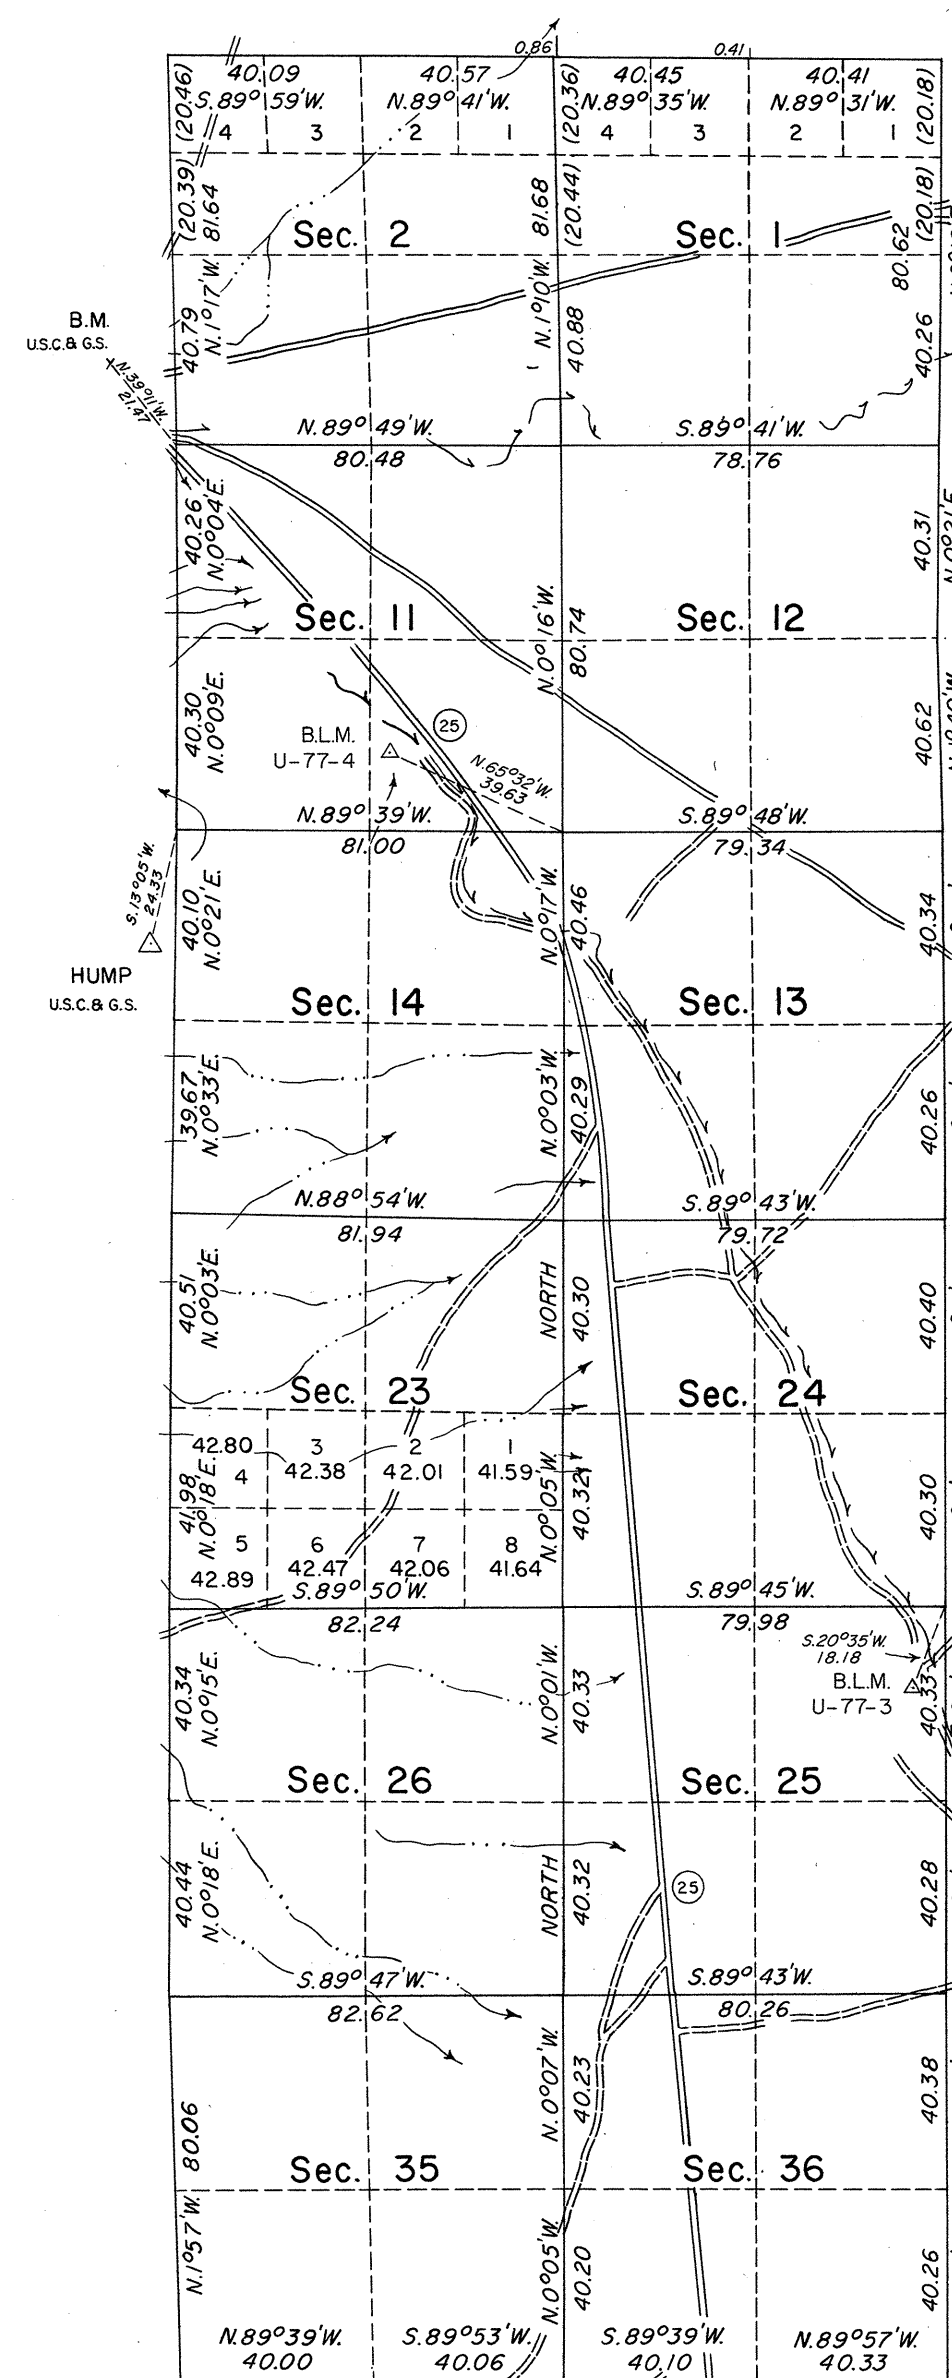

The field notes contain a history of surveys.

This plat represents a dependent resurvey of the east boundary, a portion of the south and north boundaries and a portion of the subdivisinal lines of T. 3 N., R. 52 E., designed to restore all corners in their true original locations according to the best available evidence.

Lottings and areas, except as indicated, are as shown on the plat approved November 14, 1881.

Survey executed by Donald R. Beck, Cadastral Surveyor, June 19 to July 10, 1972, under Special Instructions dated June 9, 1972, for Group No. 486, Nevada.


UNITED STATES DEPARTMENT OF THE INTERIOR
BUREAU OF LAND MANAGEMENT
Washington, D.C. October 11, 1973

This plat is strictly conformable to the approved field notes, and the survey, having been correctly executed in accordance with the requirements of law and the regulations of this Bureau, is hereby accepted.

For the Director

Chief, Division of Cadastral Survey

Latitude 38°04'24.8"N.
Longitude 116°03'49.2"W.

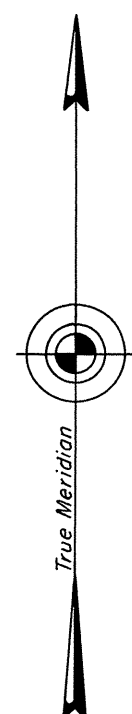

Mean Magnetic Declination
16 1/2° E.

UNSURVEYED

10 5 0 10 20 40 80
Scale in Chains
Area Resurveyed 7,697.42 Acres