


# TOWNSHIP N° 3 NORTH, RANGE N° 70 EAST, OF THE MOUNT DIABLO MERIDIAN, NEVADA.

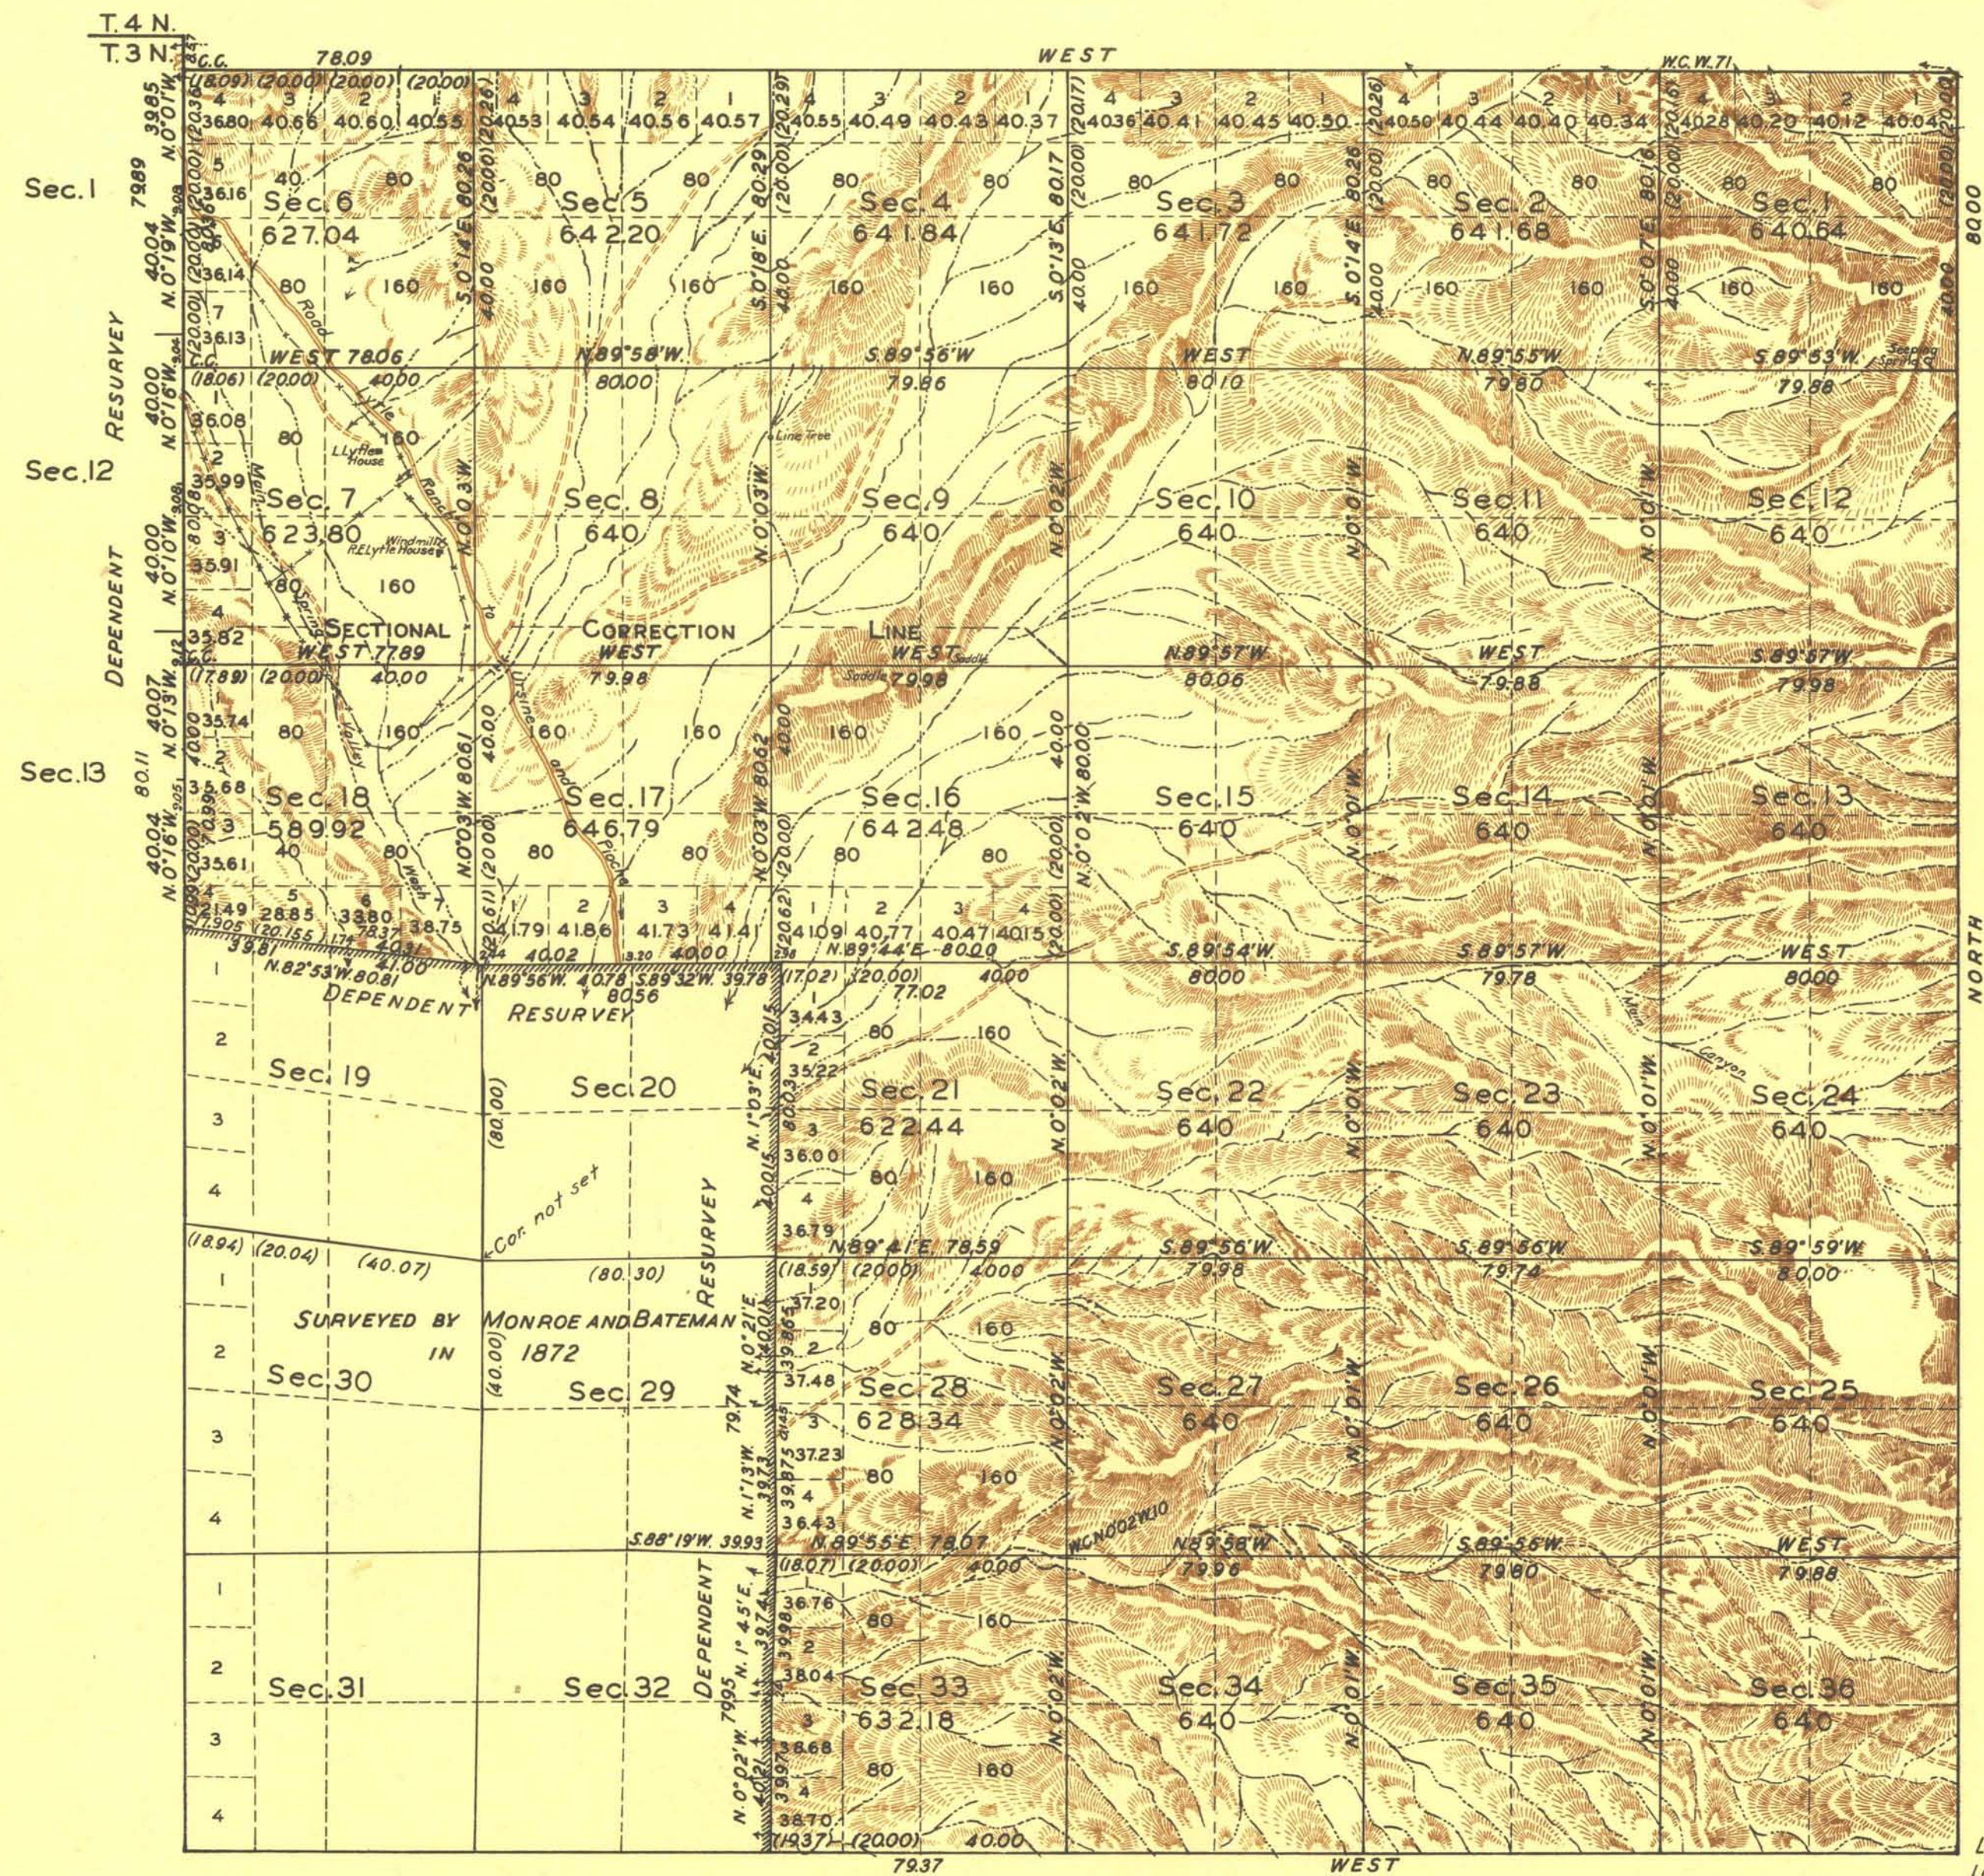

Latitude: 38° 04' N.  
Longitude: 114° 05' W.

Scale: 40 Chains to an Inch.

Area Surveyed 19,101.07 Acres.

| LINES DESIGNATED          | BY WHOM SURVEYED | GROUP |                | MILEAGE |       | WHEN SURVEYED  |                 |
|---------------------------|------------------|-------|----------------|---------|-------|----------------|-----------------|
|                           |                  | N°    | DATE           | MLS.    | CHS.  | BEGUN          | COMPLETED       |
| S. & W. bdrs.             | Monroe & Bateman | 82    | Nov. 12, 1872. |         |       | 1872           |                 |
| South boundary            | Carl S. Swanholm | 172   | Feb. 17, 1920. |         |       | Aug. 21, 1923. | Aug. 26, 1923.  |
| Dep. Res. portion W. bdy. | Geo. W. Ridgway  |       | Mar. 14, 1933. | 3       | 00    | July 9, 1935.  | Sept. 25, 1935. |
| " " Subdivn.              | " " "            |       | " " "          | 5       | 1.09  | " " "          | " " "           |
| Subdivisions              | " " "            |       | " " "          | 47      | 70.66 | " " "          | " " "           |
| N. & E. bdrs.             | " " "            |       | " " "          | 11      | 78.09 | " " "          | " " "           |

Office of U.S. Supervisor of Surveys.  
Denver, Colorado, April 20, 1936.  
\*The above plot of Township No. 3 North, Range No. 70 East of the Mount Diablo Meridian, Nevada, is strictly conformable to the field notes of the survey there-of which have been examined and approved.

*Wm. H. Dismore*  
U.S. Supervisor of Surveys.

DEPARTMENT OF THE INTERIOR  
GENERAL LAND OFFICE

Washington, D.C., Nov. 13, 1936.  
The survey represented by this plot having been correctly executed in accordance with the requirements of law and the regulations of this office, is hereby accepted.

*D. K. O'Connell*  
Acting Assistant Commissioner.