


TOWNSHIP N°3 NORTH, RANGE N°71 EAST, OF THE MOUNT DIABLO MERIDIAN, NEVADA.

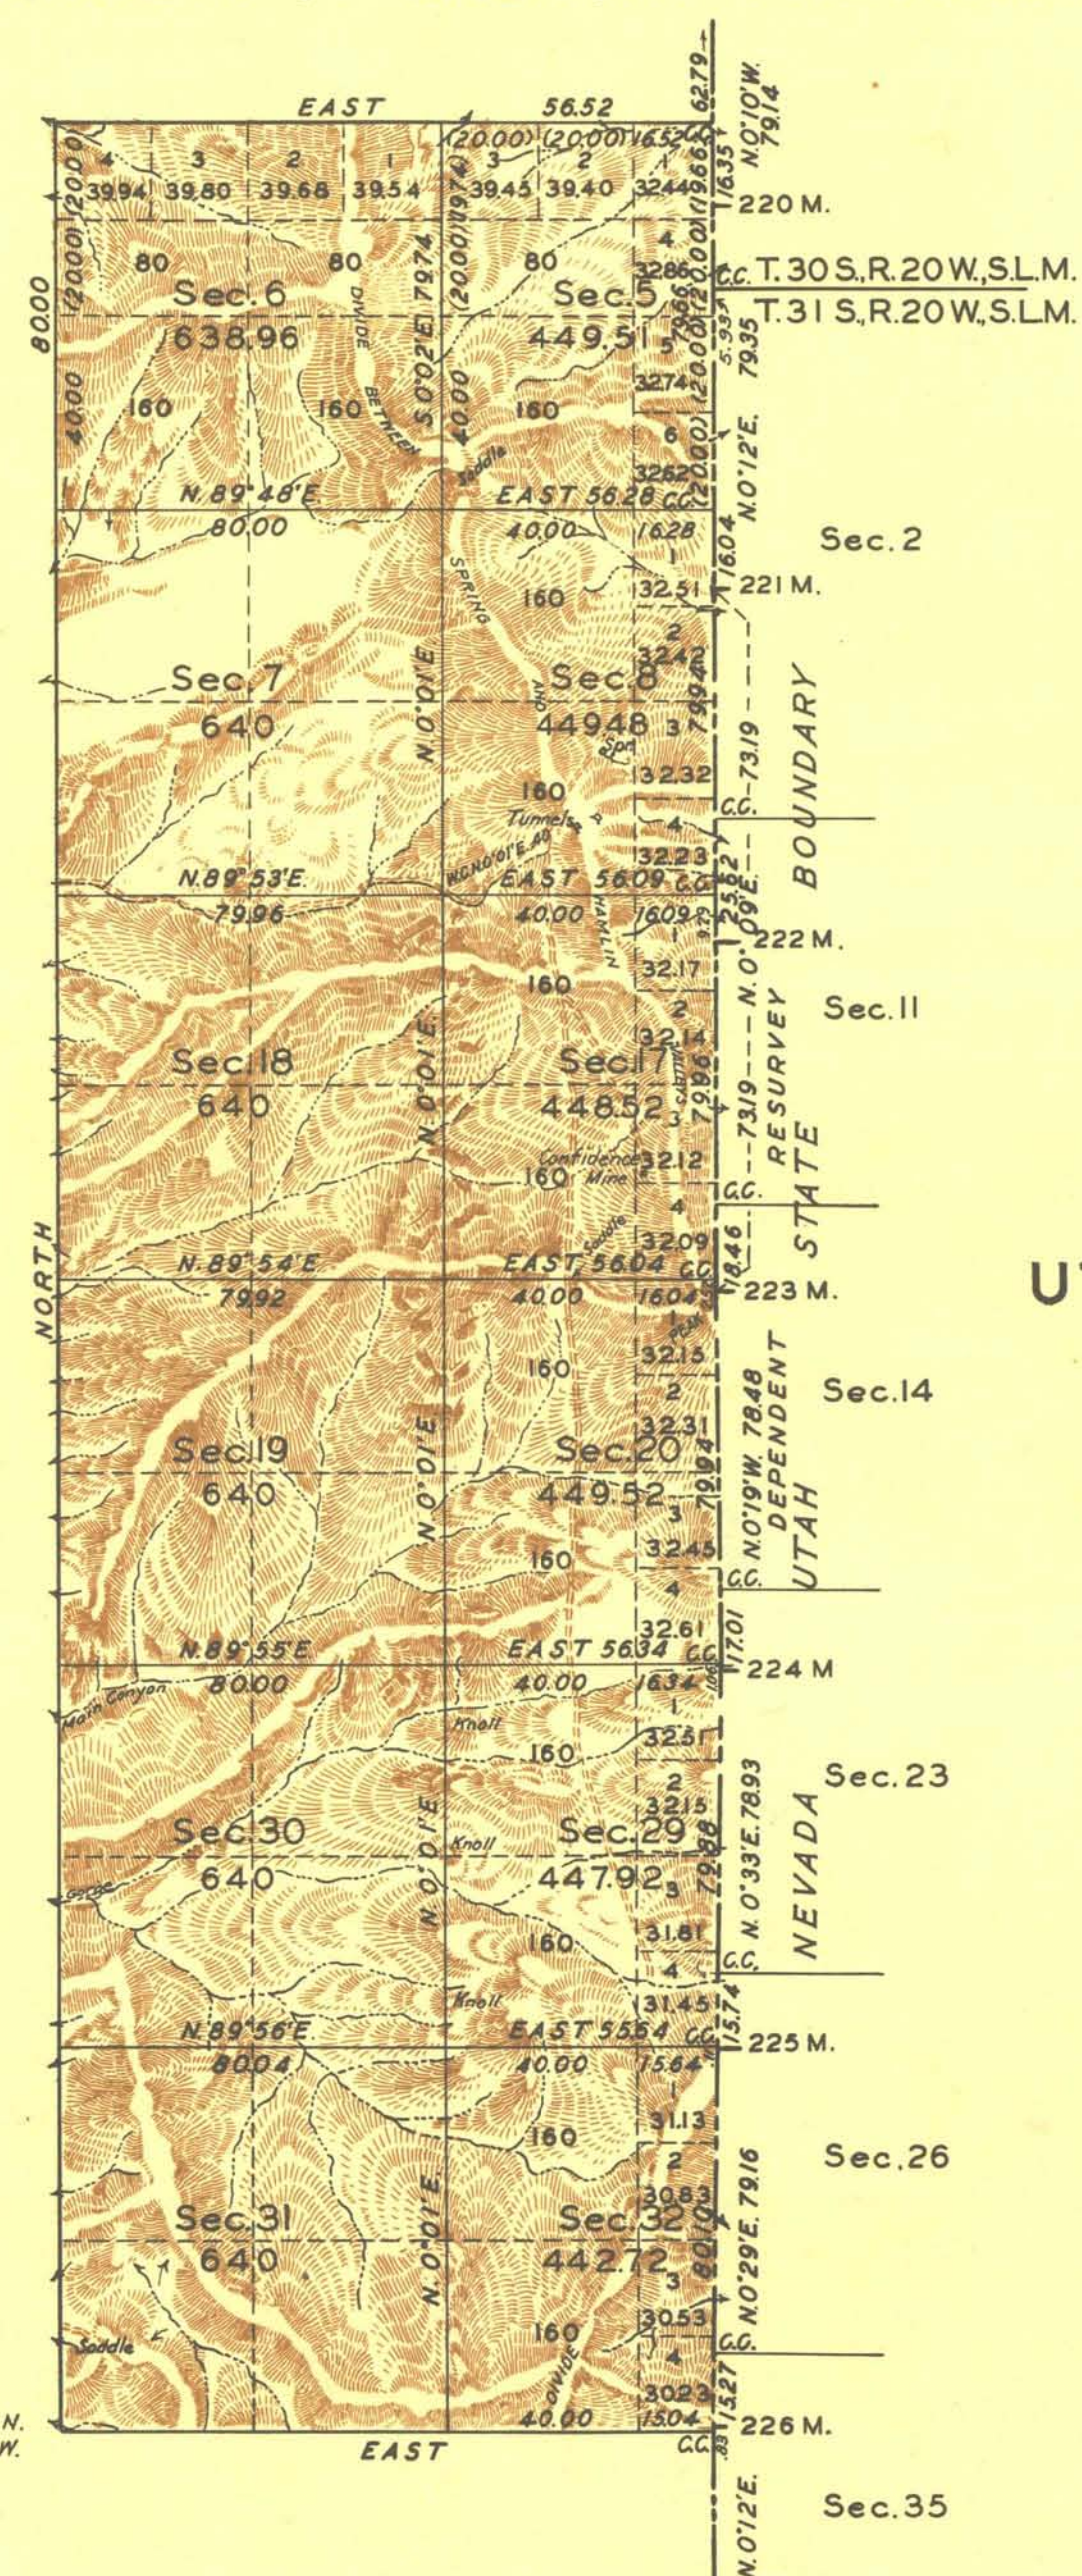

NOTE:
Engineer reports indications of
mineral in Sections 8 and 17.

Scale: 40 Chains to an Inch.

Area Surveyed 6526.63 Acres.

LINES DESIGNATED	BY WHOM SURVEYED	GROUP		MILEAGE		WHEN SURVEYED	
		N°	DATE	MLS.	CHS.	BEGUN	COMPLETED
S. boundary	Carl S. Swanholm	82	Feb. 17, 1920.				1923.
N&W. boundaries	Geo. W. Ridgway	172	Mar. 14, 1923.	7	56.52	Sept. 26, 1935	Oct. 11, 1935.
Subdivisions	" " "	"	" " "	14	40.05	" " "	" " "
Dependent Resurvey	" " "	"	" " "	6	62.27	" " "	" " "
Utah-Nevada boundary.	" " "	"	" " "			" " "	" " "

Office of U.S. Supervisor of Surveys
Denver, Colorado, April 20, 1936.

The above plot of Township No 3 North, Range No. 71 East
of the Mount Diablo Meridian, Nevada, is strictly
conformable to the field notes of the survey there-
of which have been examined and approved.

Walter D. Pomeroy
U.S. Supervisor of Surveys.

DEPARTMENT OF THE INTERIOR
GENERAL LAND OFFICE

Washington, D.C., Nov 13, 1936.

The survey represented by this plat
having been correctly executed in accordance
with the requirements of law and the regulations
of this office, is hereby accepted.

D. H. Pomeroy
Acting Assistant Commissioner.