


TOWNSHIP N° 3 SOUTH RANGE N° 55 EAST MOUNT DIABLO MERIDIAN

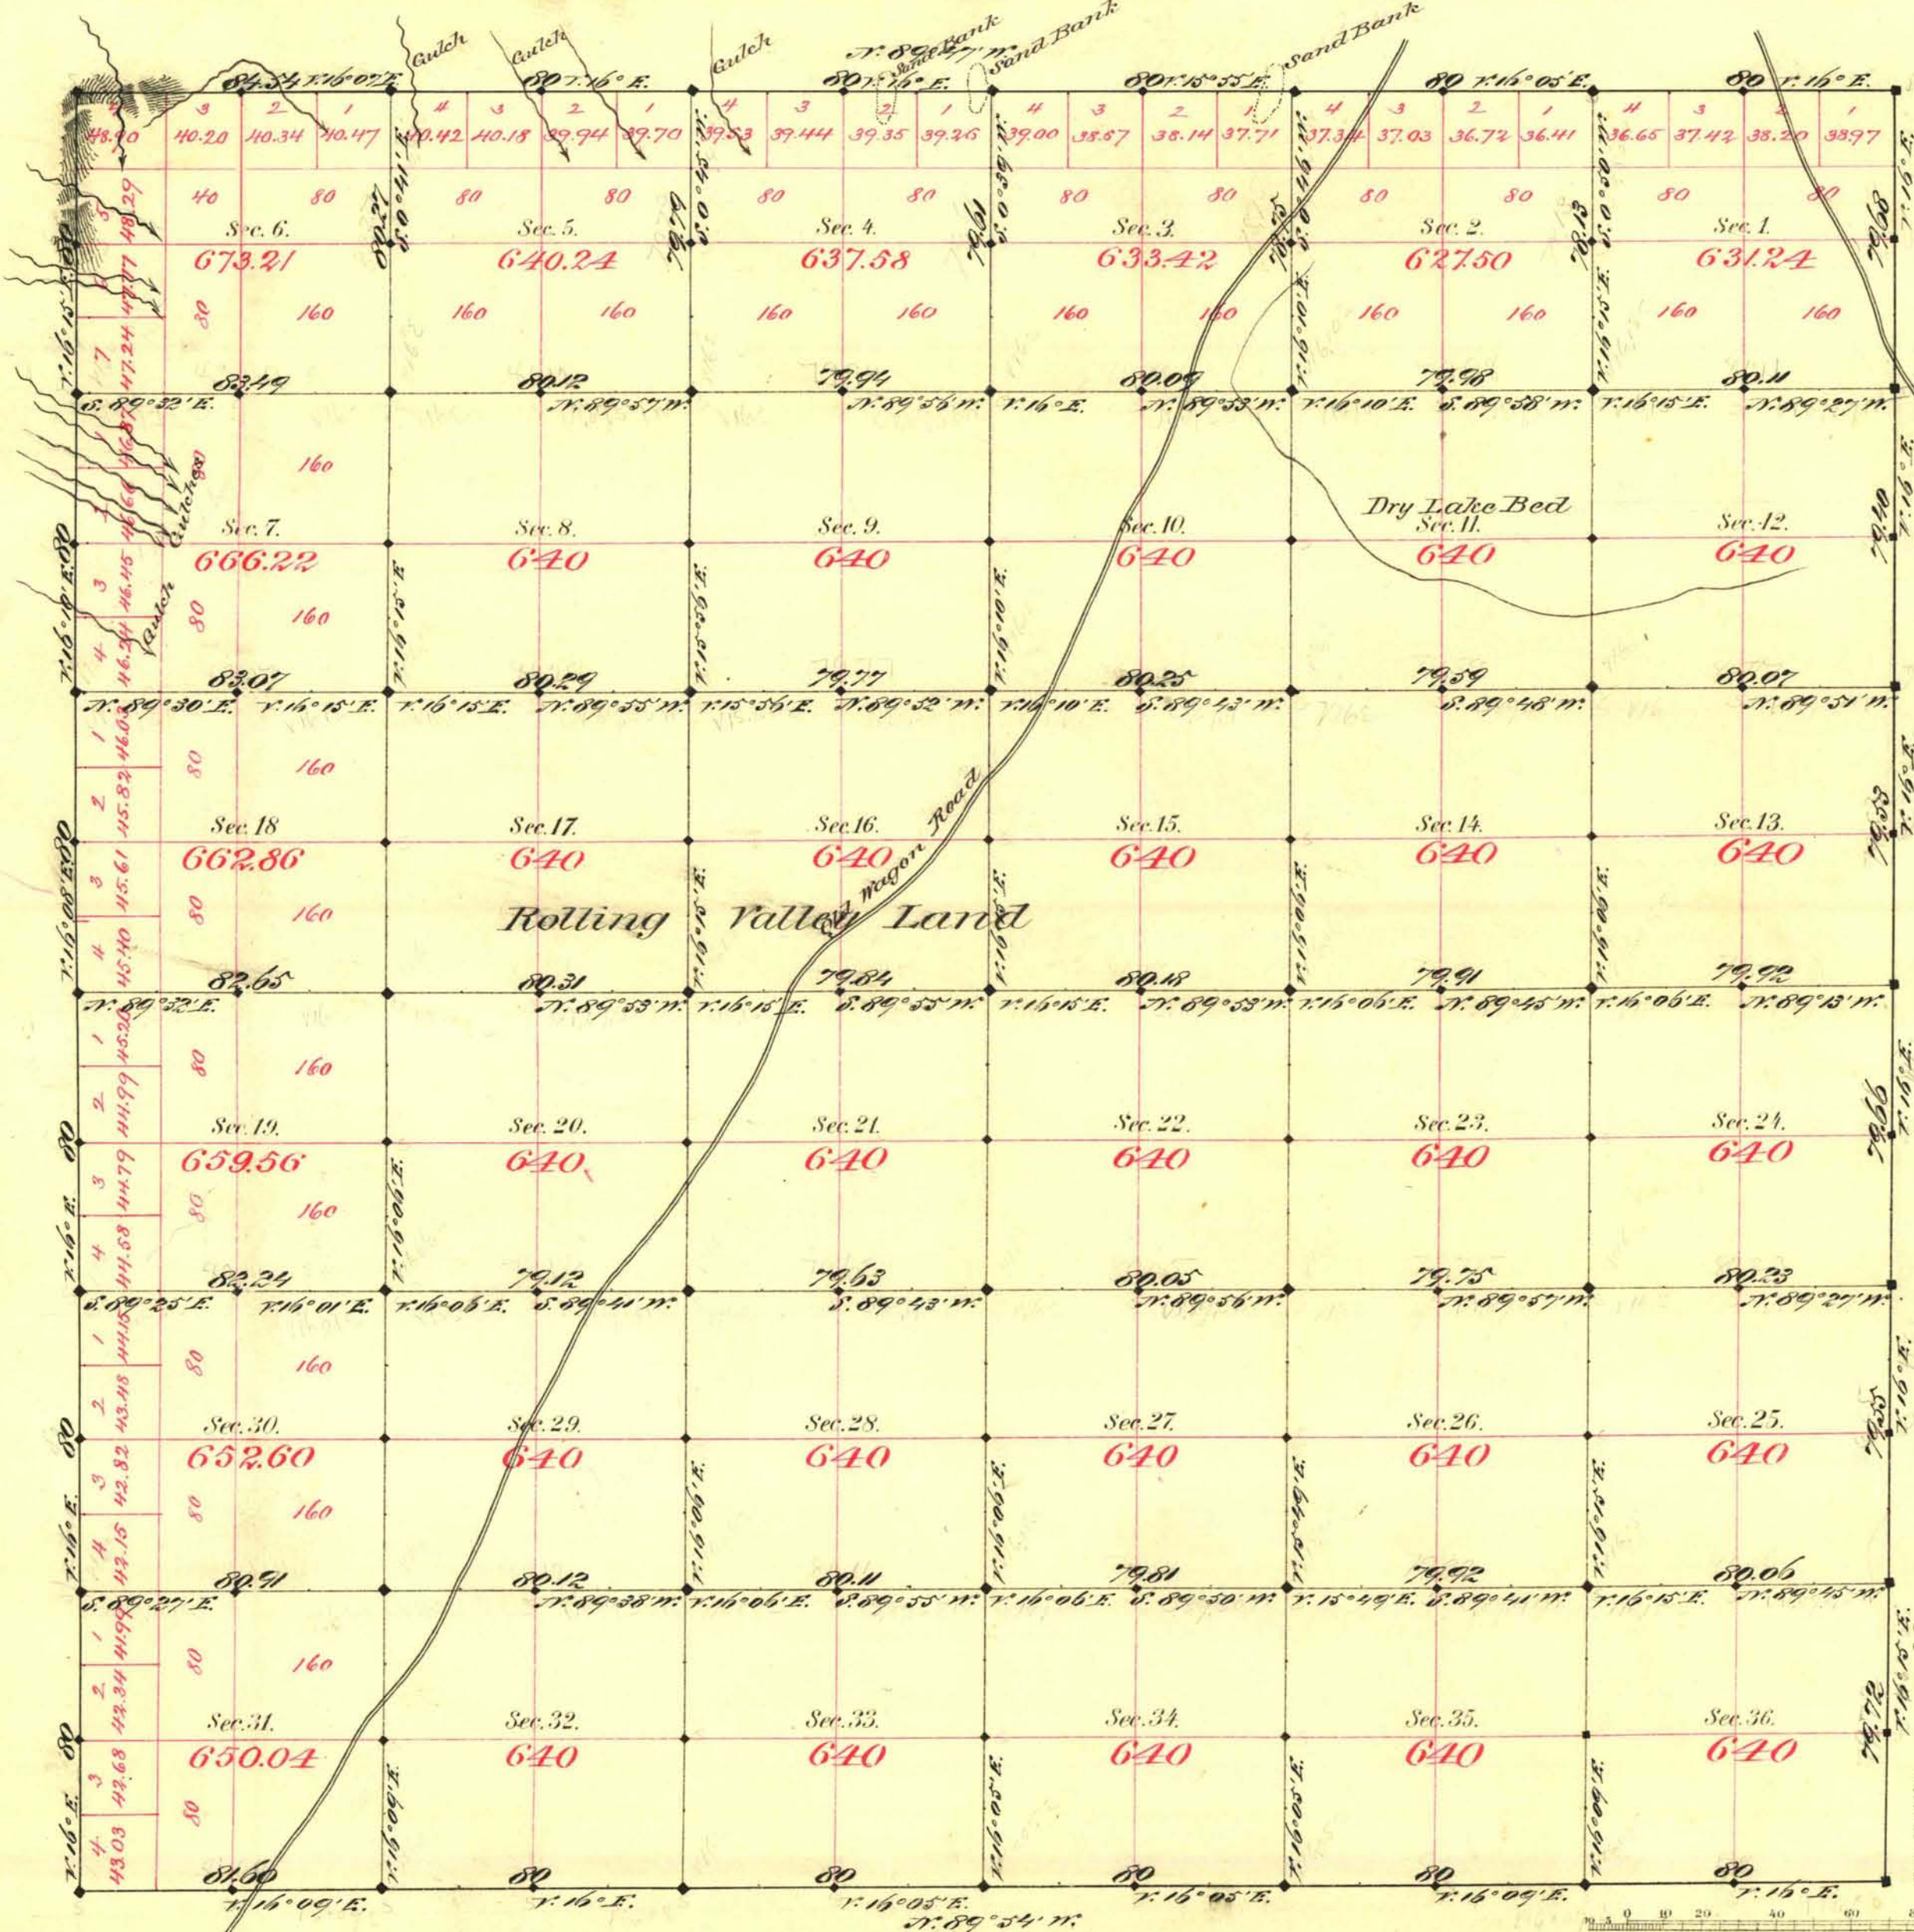

Aggregate Area of Public Land surveyed 23134.47 Acres

Commenced July 2nd 1881
Completed " 9th "

Commenced July 2nd 1881
Completed " 9th "

Subdivisions not noted run with a Variation of 16° East.

Survey Designated	By Whom Surveyed	Date of Contract	Amount of Survey	When Surveyed
E. Bay	Monroe	Oct. 14 1869	24-20-30	1869
" " " " " "	Ridley & Meager	Feb. 23 1881	24-03-68	1881
Subdivisions	"	"	60-08-08	July "

7th Con
31
47

The above Map of Township N° 3 South of Range N° 55 East Mt. Diablo Meridian is strictly conformable to the field notes of the survey thereof on file in this Office, which have been examined and approved.

Surveyor General's Office,
Virginia City, Nevada
August 16th 1881

J. L. Davis
Sur. Gen. Nev.