


TOWNSHIP N^o 3 SOUTH RANGE N^o 56 EAST MOUNT DIABLO MERIDIAN

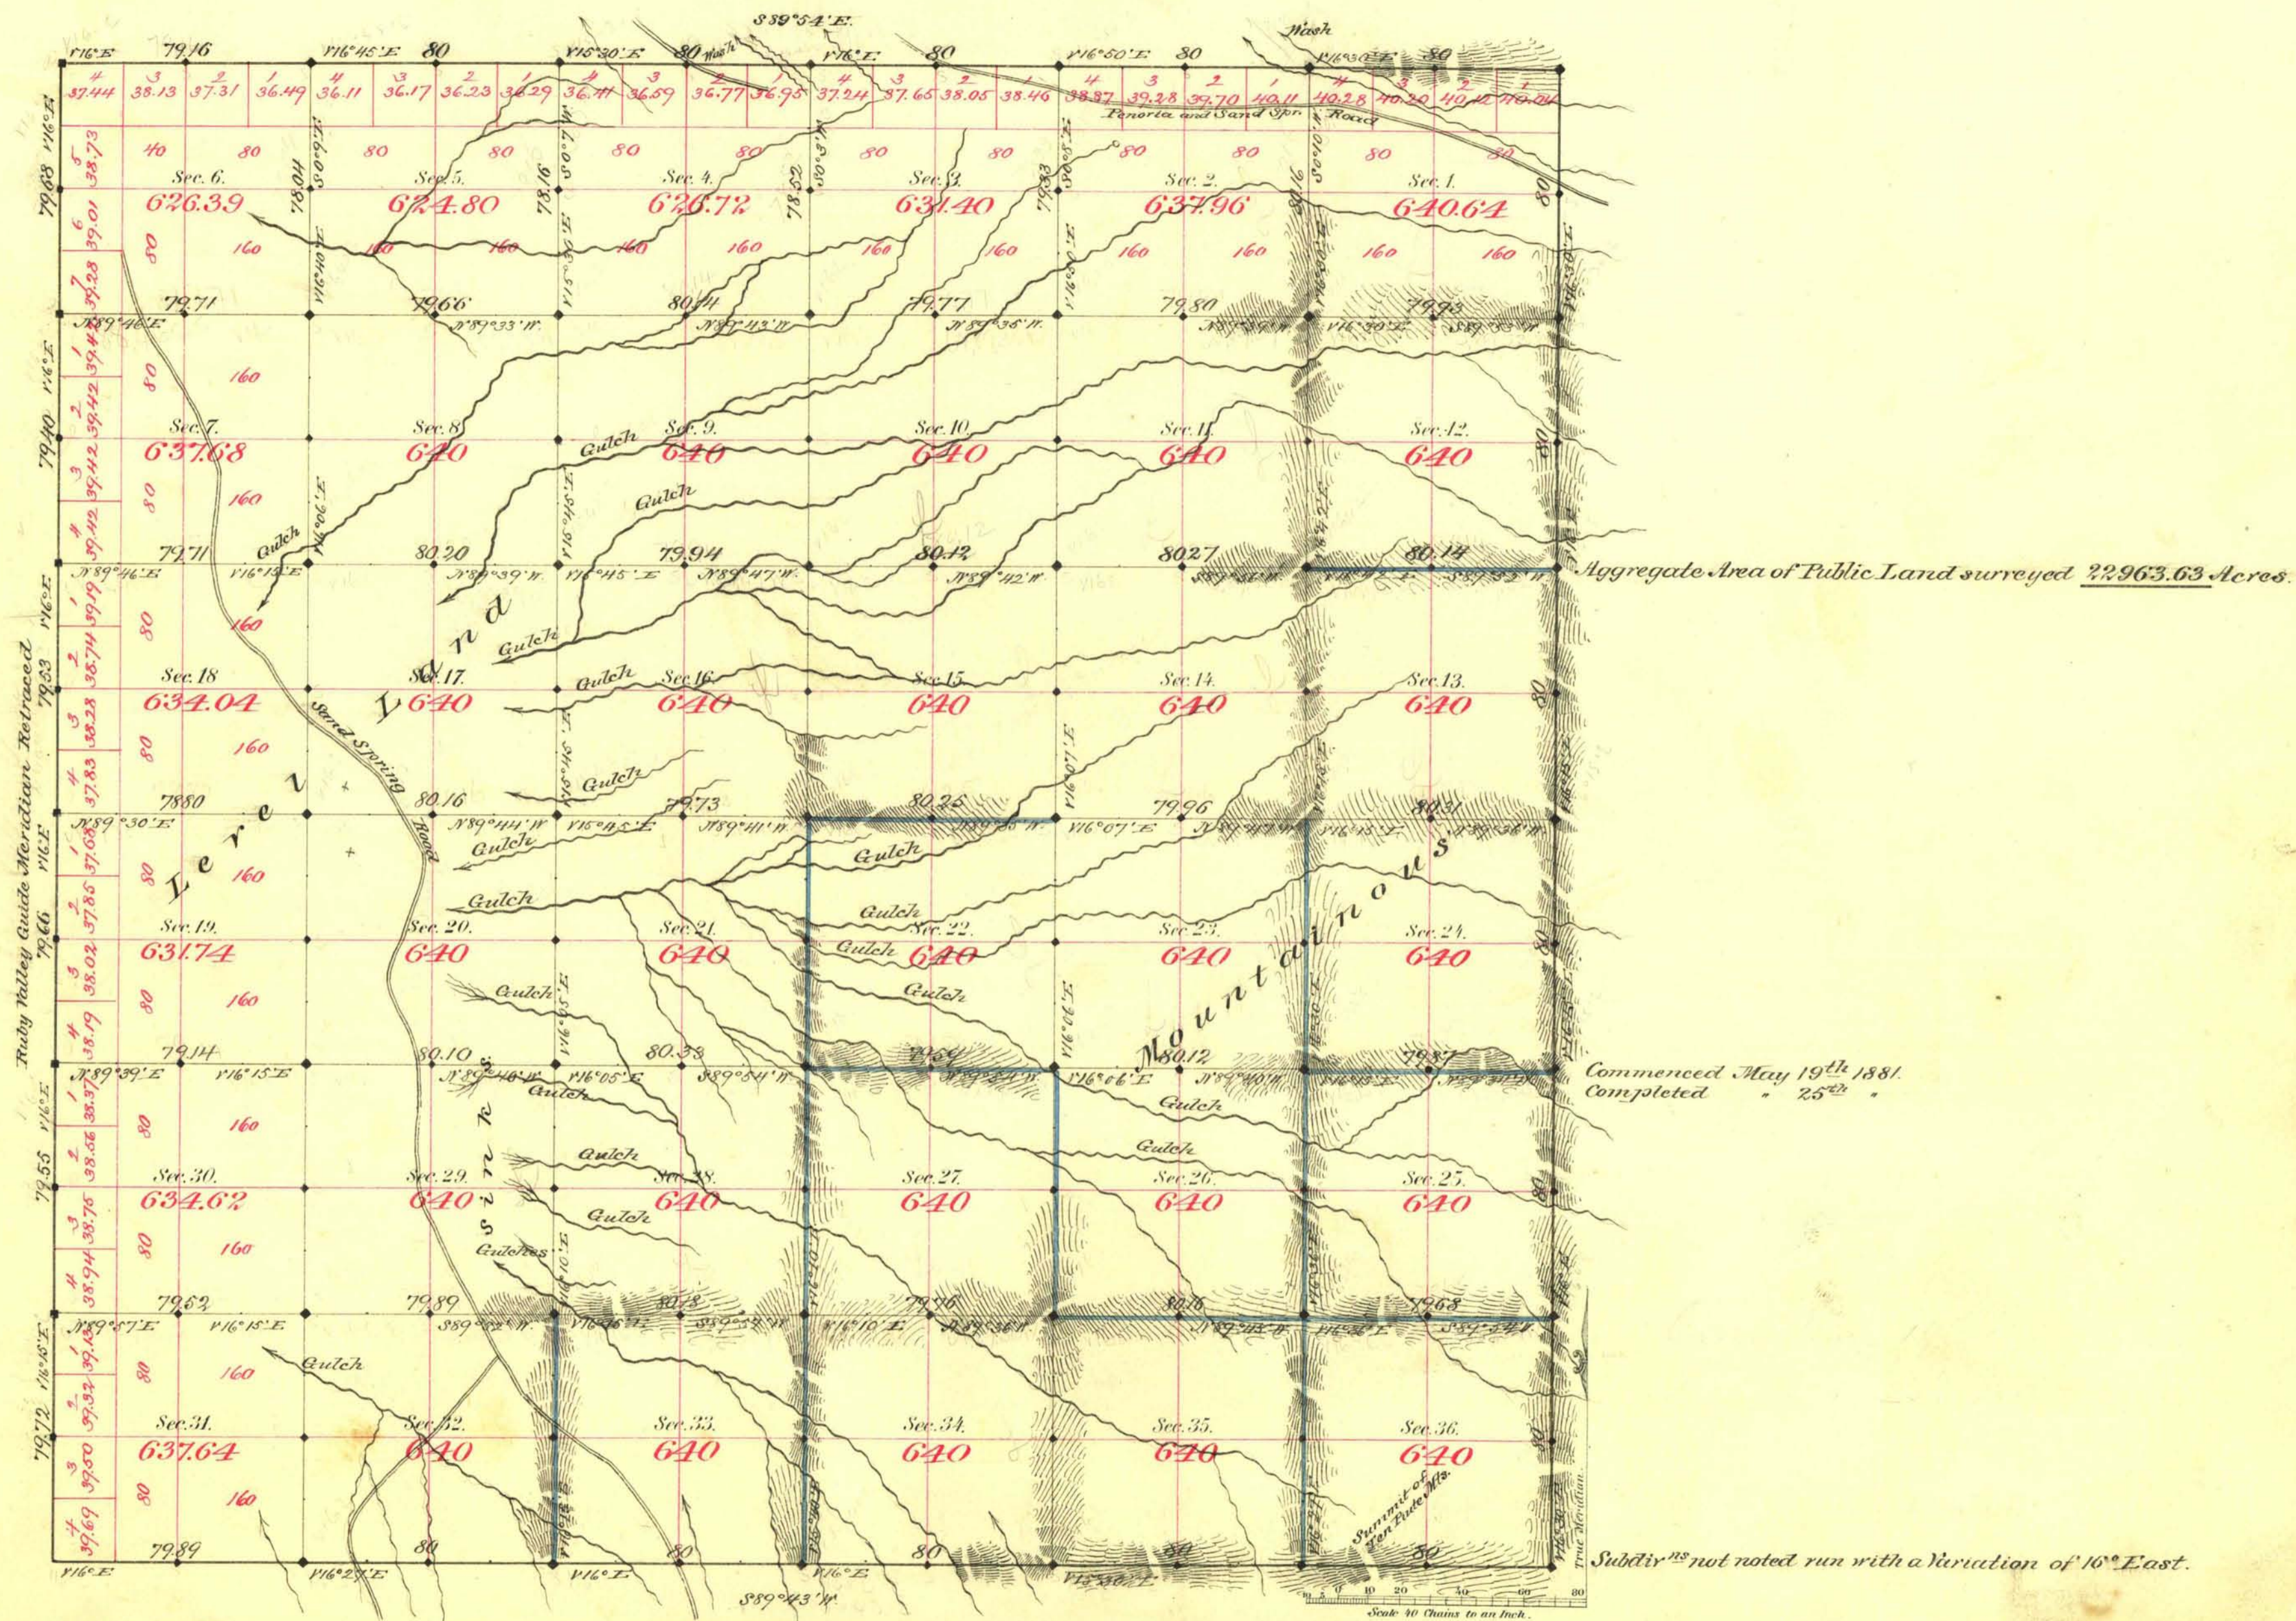

Survey Designated	By Whom Surveyed	Date of Contract	Amount of Survey	When Surveyed
W. City	Almon	Oct. 1st 1880	1/2 85 55	1880
" "	Ruby & Magee	Feb. 2nd 1881	23 76 59	1881
" "	" "	" "	15 71 46	May "
" "	" "	" "	13 79 69	" "

J. C. Cox
18 31
117
"

The above Map of Township N^o 3 South of Range N^o 56 East of Mount Diablo Meridian is strictly conformable to the field notes of the survey thereof on file in this Office, which have been examined and approved.
Surveyor General's Office, }
Virginia City, Nevada }
July 30th 1881 }
C. S. Davis
Sur. Gen. Nev.