


TOWNSHIP N^o 3 SOUTH RANGE N^o 57 EAST MOUNT DIABLO MERIDIAN

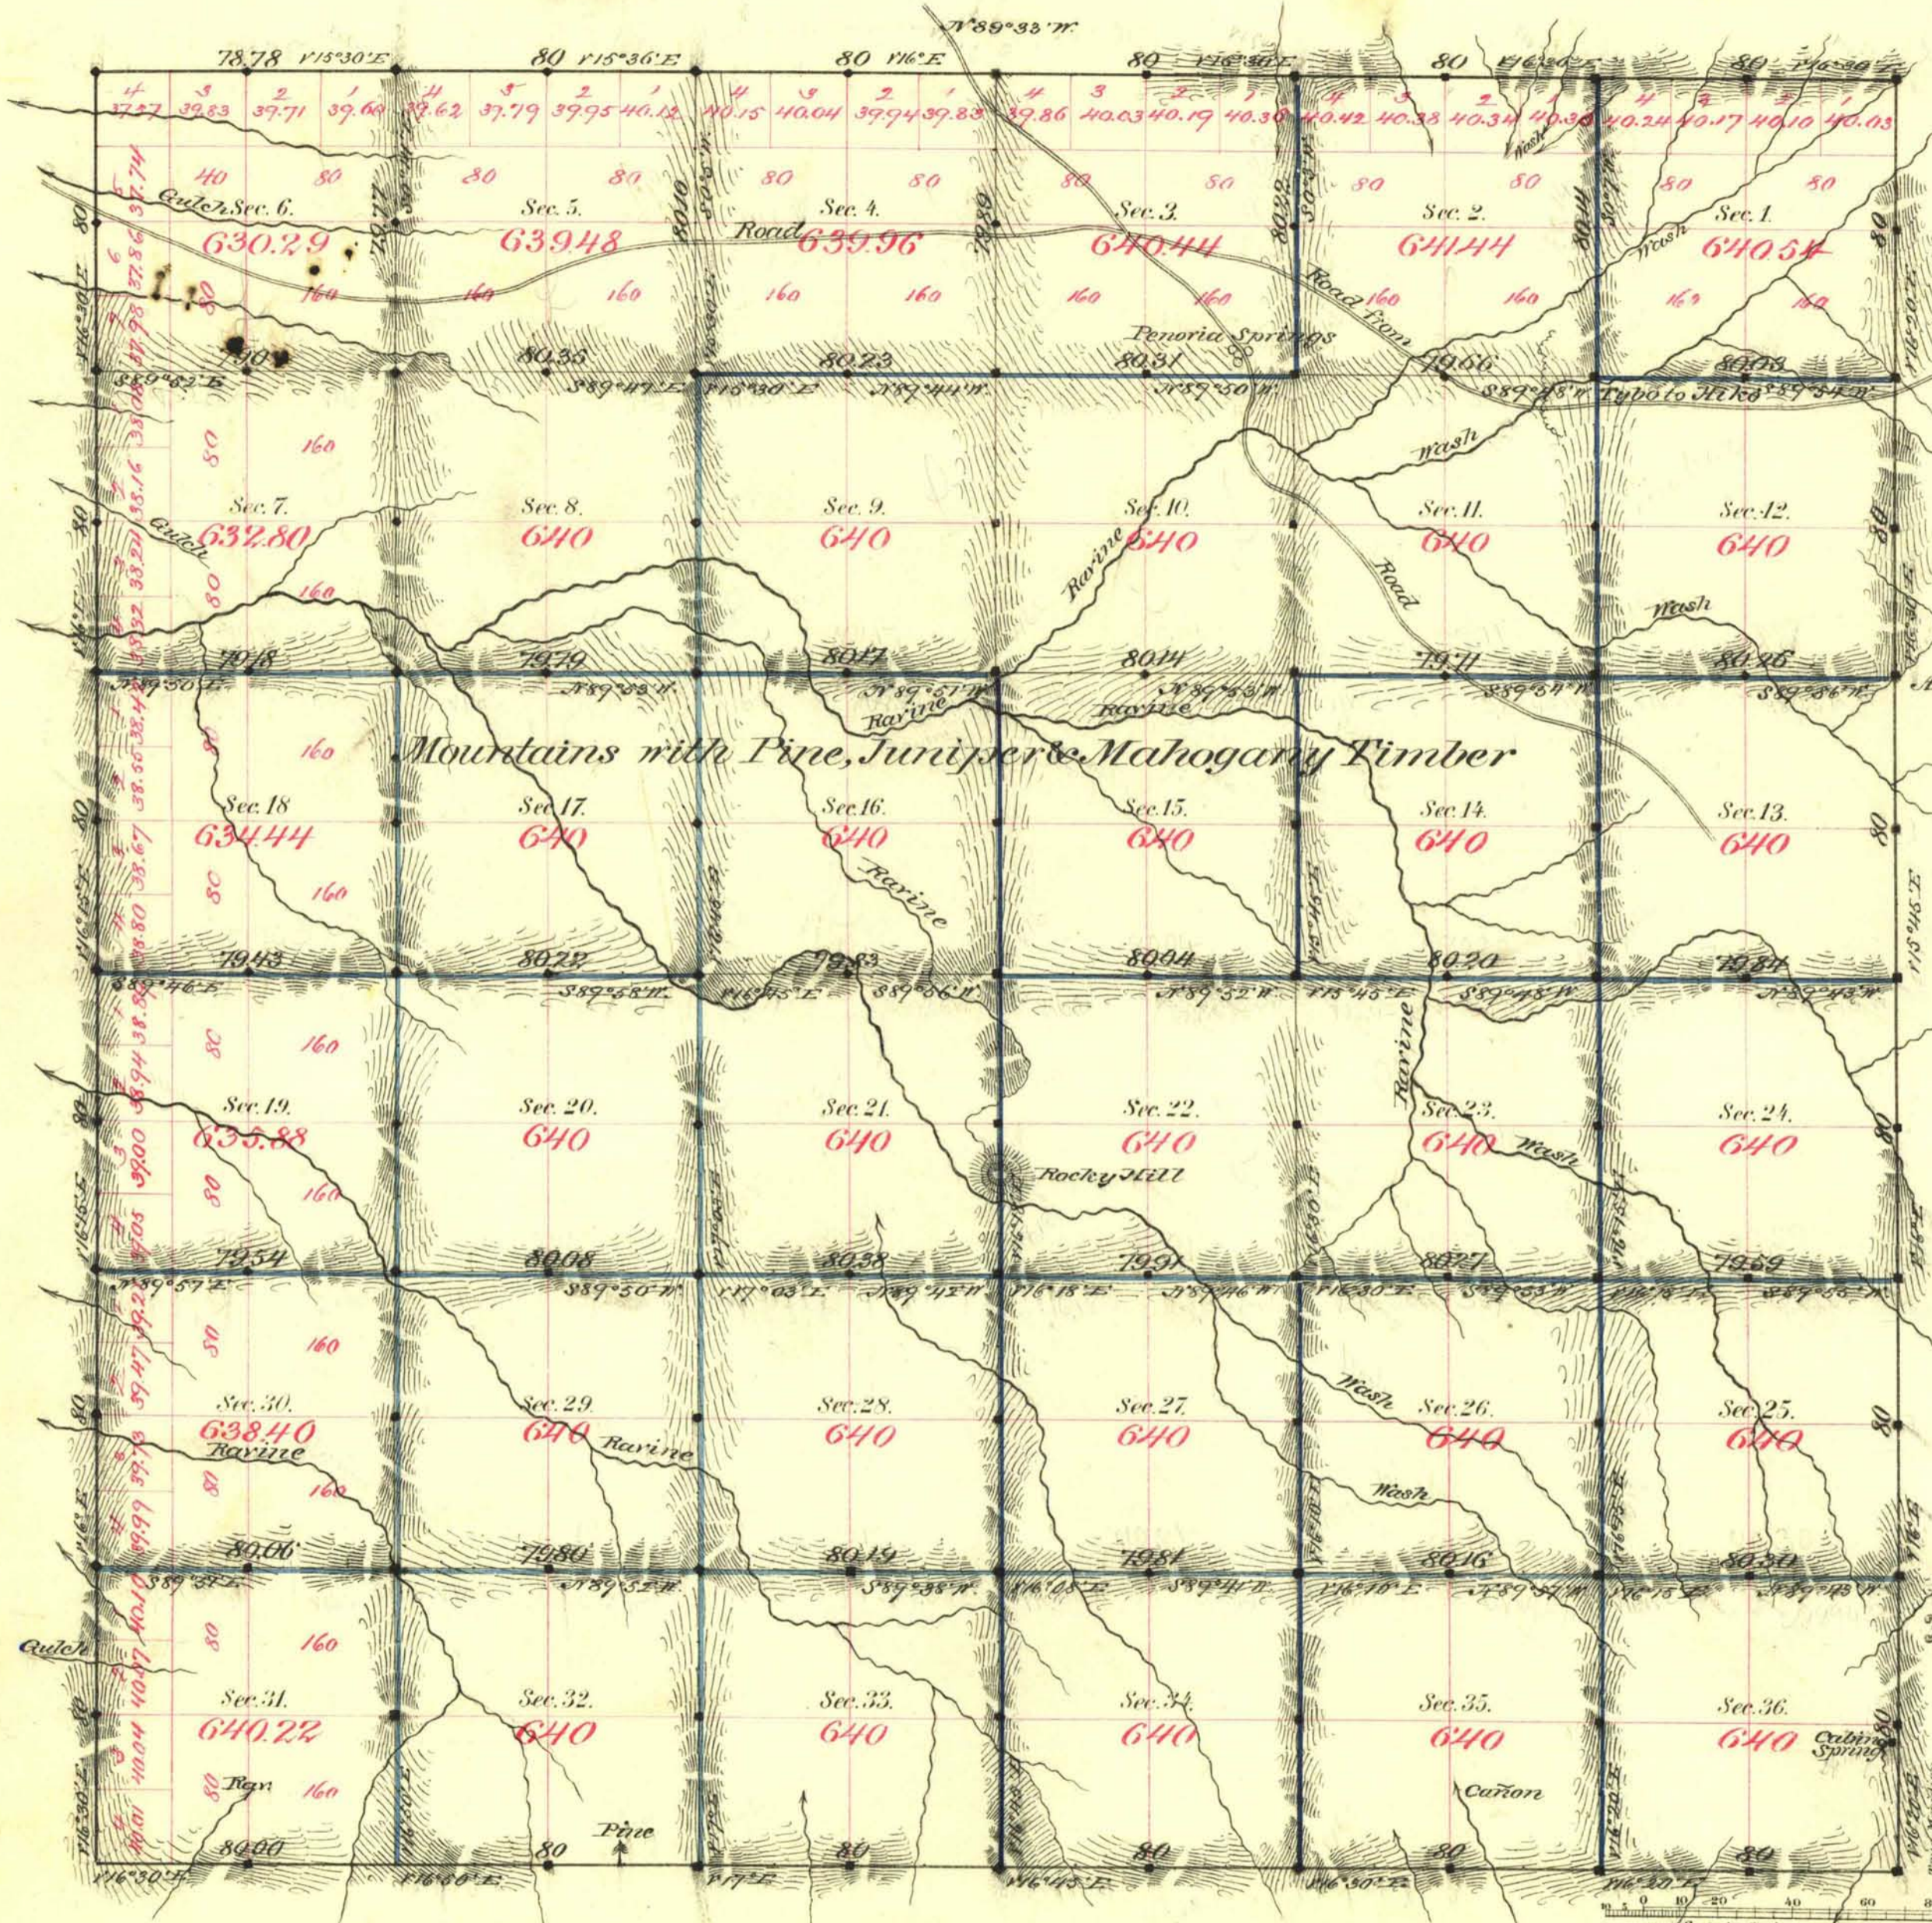

Aggregate Area of Public Land surveyed 23013.89 Acres

Commenced May 11th 1881.
Completed " 18th "

Subdiv^{ns} not noted run with a Variation of 16° East.

Surveys Designated	By Whom Surveyed	Date of Contract	Amount of Surveys	When Surveyed
Formal Subdiv ⁿ	Reilly & Magee	Feb. 23 rd 1881	23 - 22 - 42	1881
Partial Block 5	" "	" "	11 - 78 - 75	May "
" Block 10	" "	" "	47 - 79 - 86	" "

7th Cont
117
"

The above Map of Township N. 3 South of Range N. 57 East of Mount Diablo Meridian is strictly conformable to the field notes of the survey thereof on file in this Office, which have been examined and approved.

Surveyor General's Office,
Virginia City, Nevada
July 30th 1881

C. S. Parry
Sur. Gen. Nev.