


TOWNSHIP N^o 3 SOUTH RANGE N^o 58 EAST MOUNT DIABLO MERIDIAN

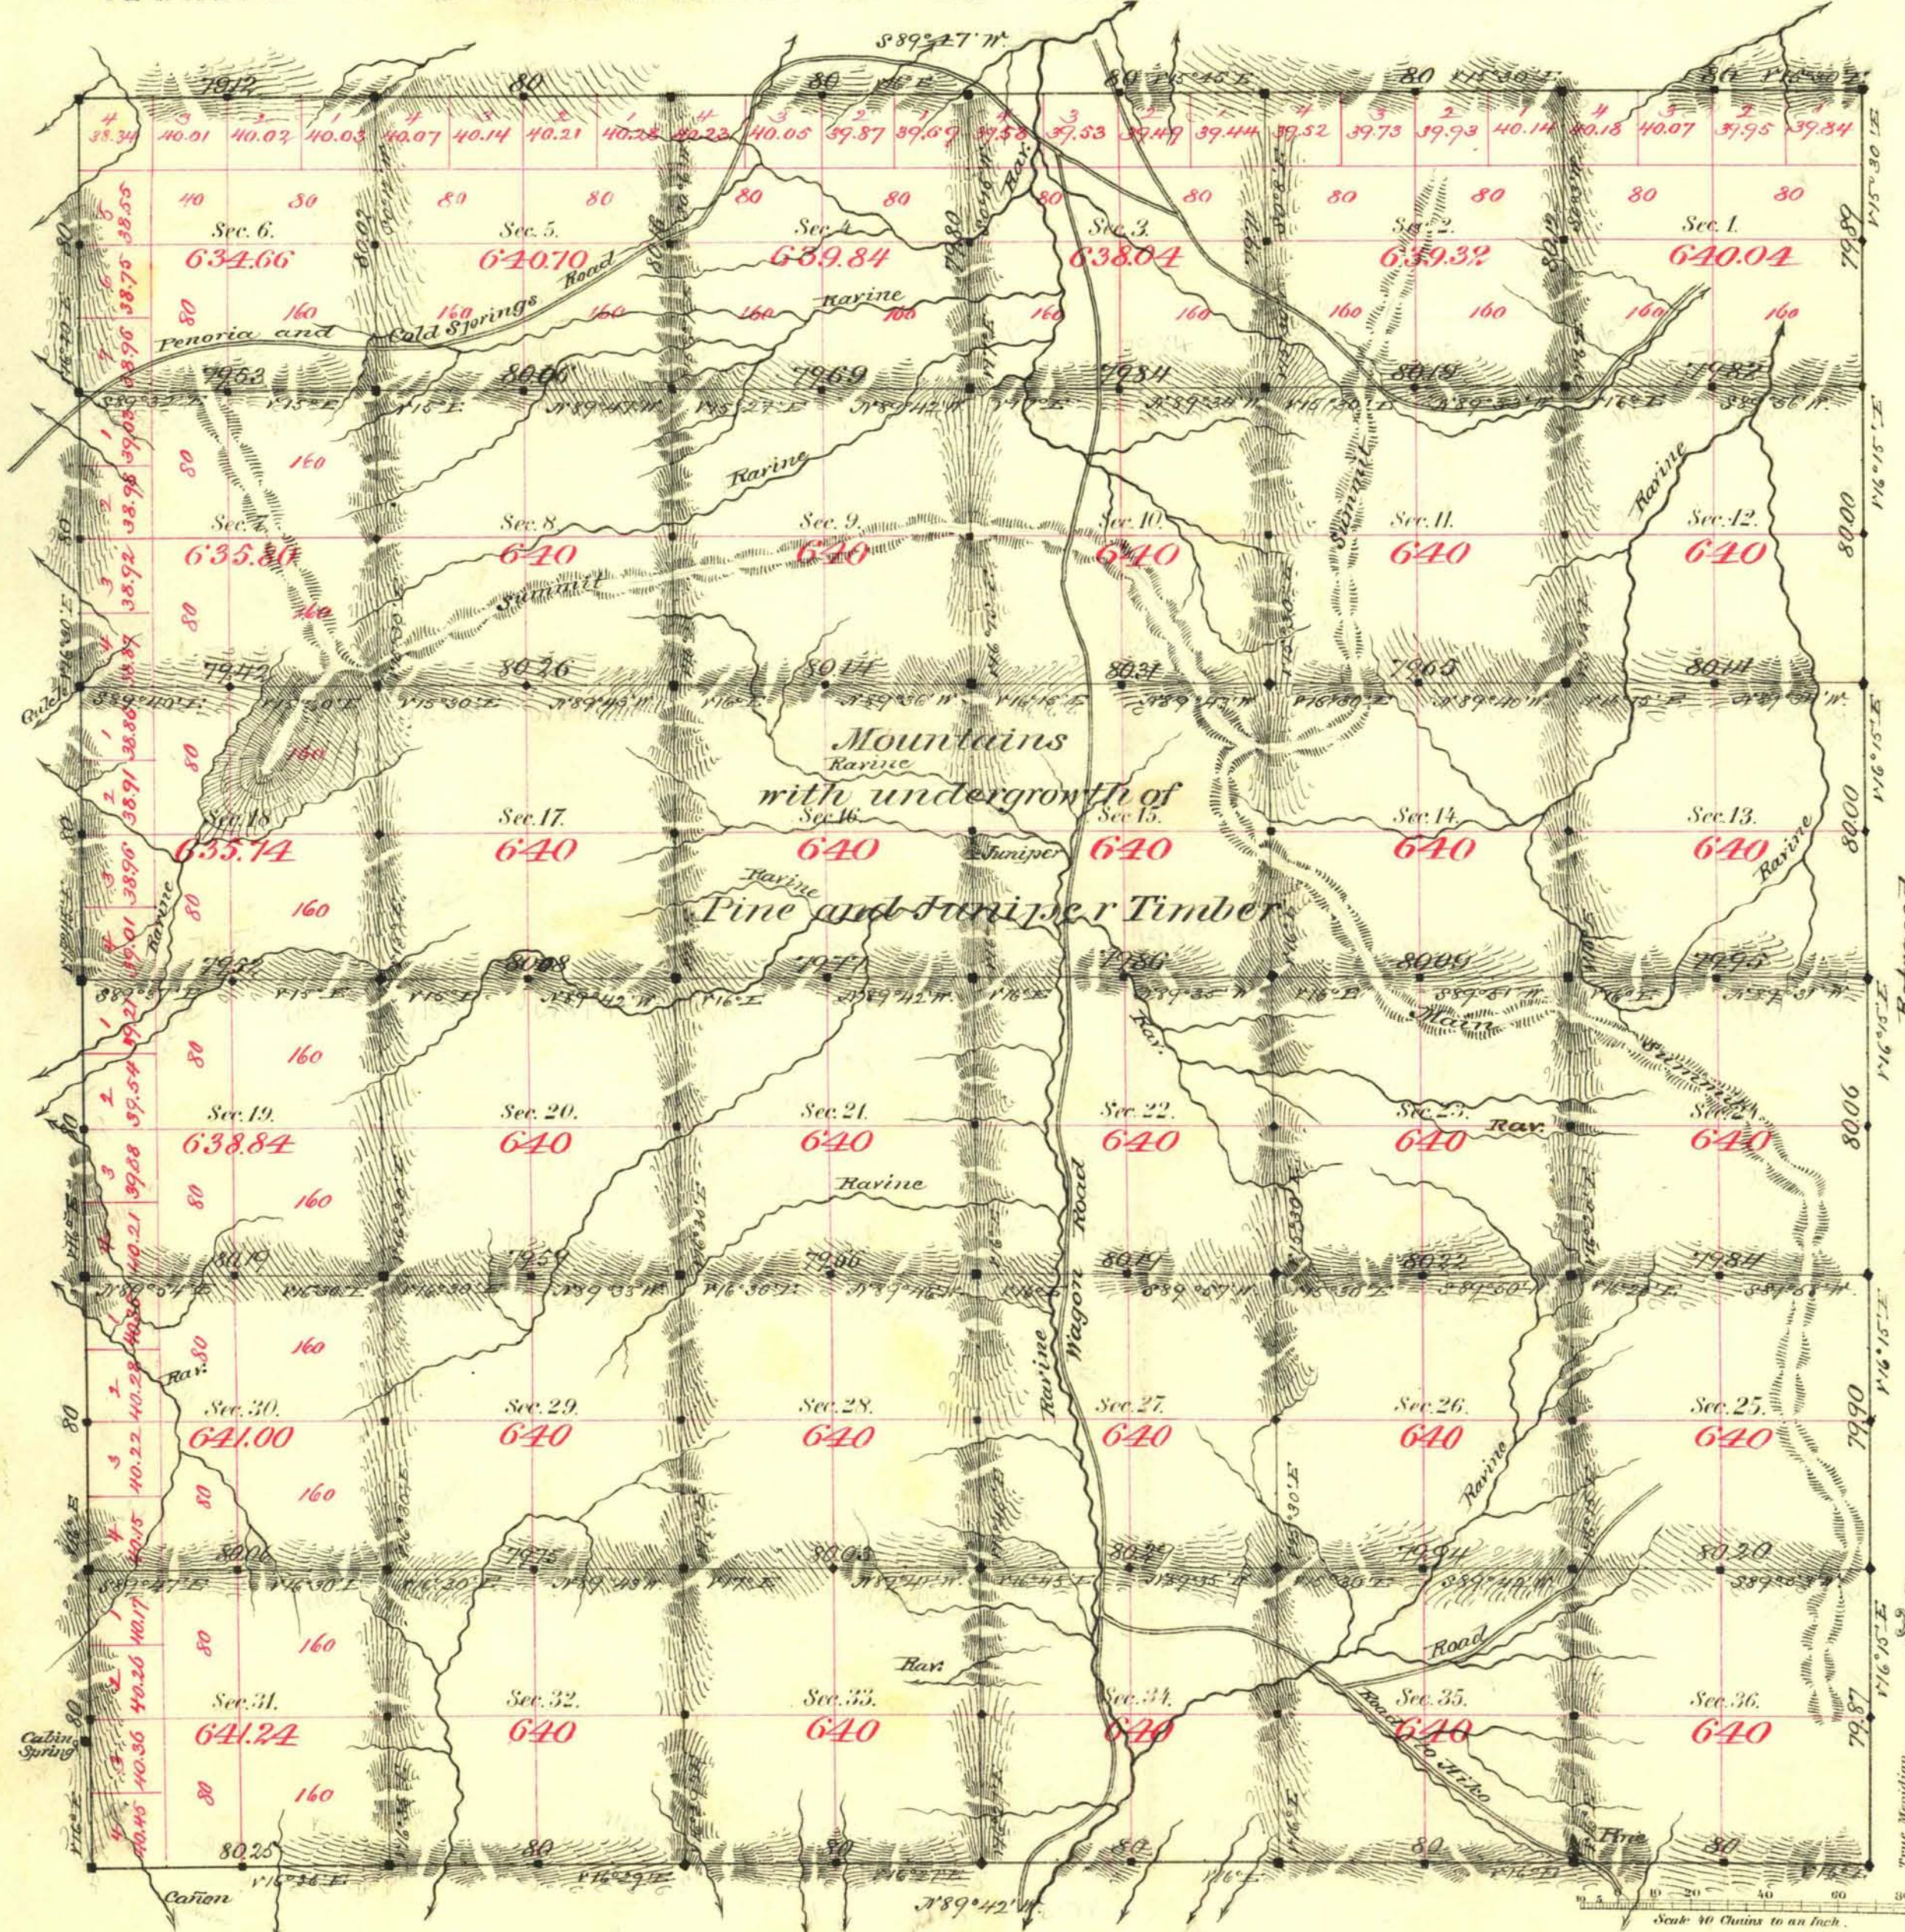

Aggregate Area of Public Land Surveyed 23025.22 Acres.

Commenced May 2nd 1881.
Completed " 10th "

Survey Designated	By Whom Surveyed	Date of Contract	Amount of Survey	When Surveyed
Section 1 & 2	Almon	Dec. 12 th 1879	24-36-00	1879
Section 3 & 4	Almon & Mayne	Feb. 23 rd 1881	23-79-09	May 1881
Section 5 & 6	" "	" "	59-78-09	"

7th Cor.
34
117

The above Map of Township N^o 3 South of Range N^o 58 East
Mt. Diablo Meridian is strictly conformable to the field
notes of the survey thereof on file in this Office, which have been examined and approved.
Surveyor General's Office,
Virginia City, Nevada
July 30th 1881
C. S. Davis, Sur. Gen. Nev.