


ORIGINAL

# TOWNSHIP 4 NORTH, RANGE 48 EAST, OF THE MOUNT DIABLO MERIDIAN, NEVADA

## DEPENDENT RESURVEY

OFFICIALLY FILED  
NEVADA LAND OFFICE  
10:00 AM 9/28/1970

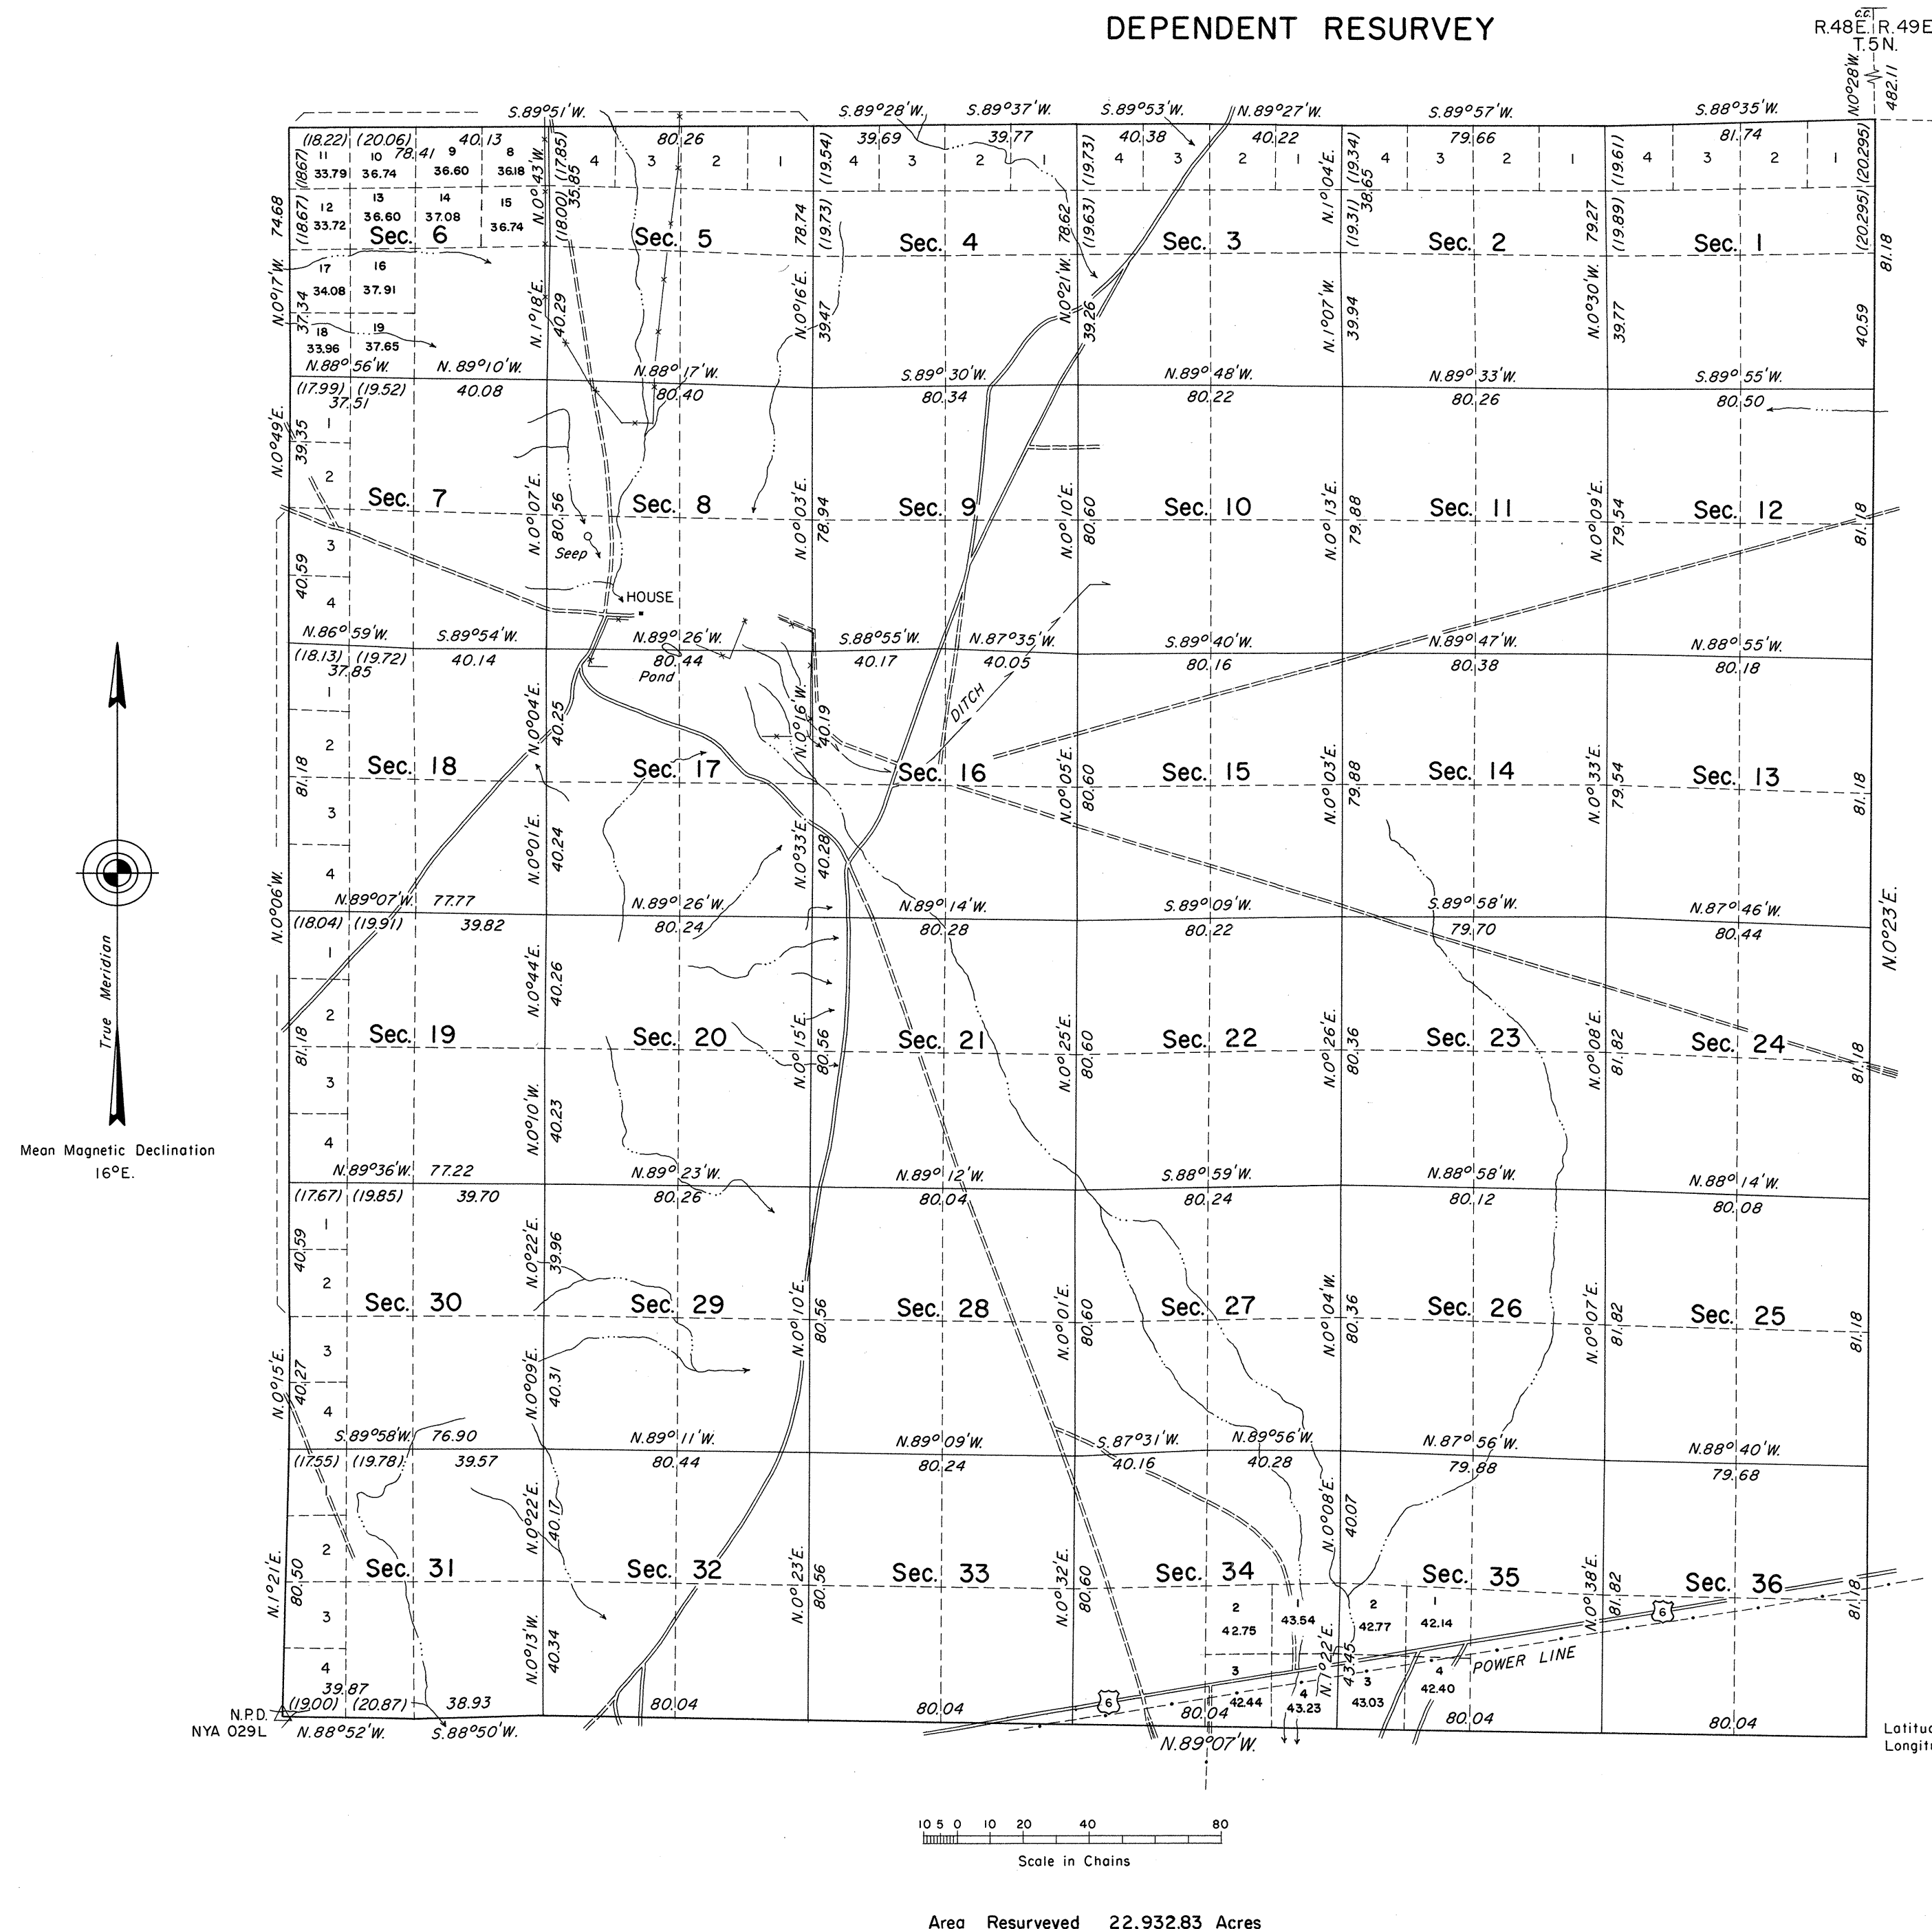

A history of the earlier surveys is contained in the field notes.

This plat represents a dependent resurvey of east, west, and north boundaries and the subdivisional lines of T. 4 N., R. 48 E., designed to restore the corners in their true original locations according to the best available evidence.

Lotterings and areas (except as indicated hereon) are as shown on the plat approved July 23, 1883.

This resurvey was executed by Dennis D. Bland, Cadastral Surveyor, May 8, 1968, to July 17, 1968, under Special Instructions dated March 22, 1968, for Group No. 455, Nevada.

UNITED STATES DEPARTMENT OF THE INTERIOR  
BUREAU OF LAND MANAGEMENT  
Washington, D. C. August 31, 1970

This plat is strictly conformable to the approved field notes, and the survey, having been correctly executed in accordance with the requirements of law and the regulations of this Bureau, is hereby accepted.

For the Director

*Clark L. Lamm*

Chief, Division of Cadastral Survey

Latitude 38°08'43.3"N.  
Longitude 116°32'47.0"W.

T4N R48E