

ORIGINAL

OFFICIALLY FILED  
NEVADA STATE OFFICE  
at 10:00 AM on October 22, 1993




# TOWNSHIP 4 NORTH, RANGE 52 EAST, OF THE MOUNT DIABLO MERIDIAN, NEVADA

DEPENDENT RESURVEY, SURVEY AND SUBDIVISION

ENLARGED DIAGRAM

Sec. 13

Sec. 24

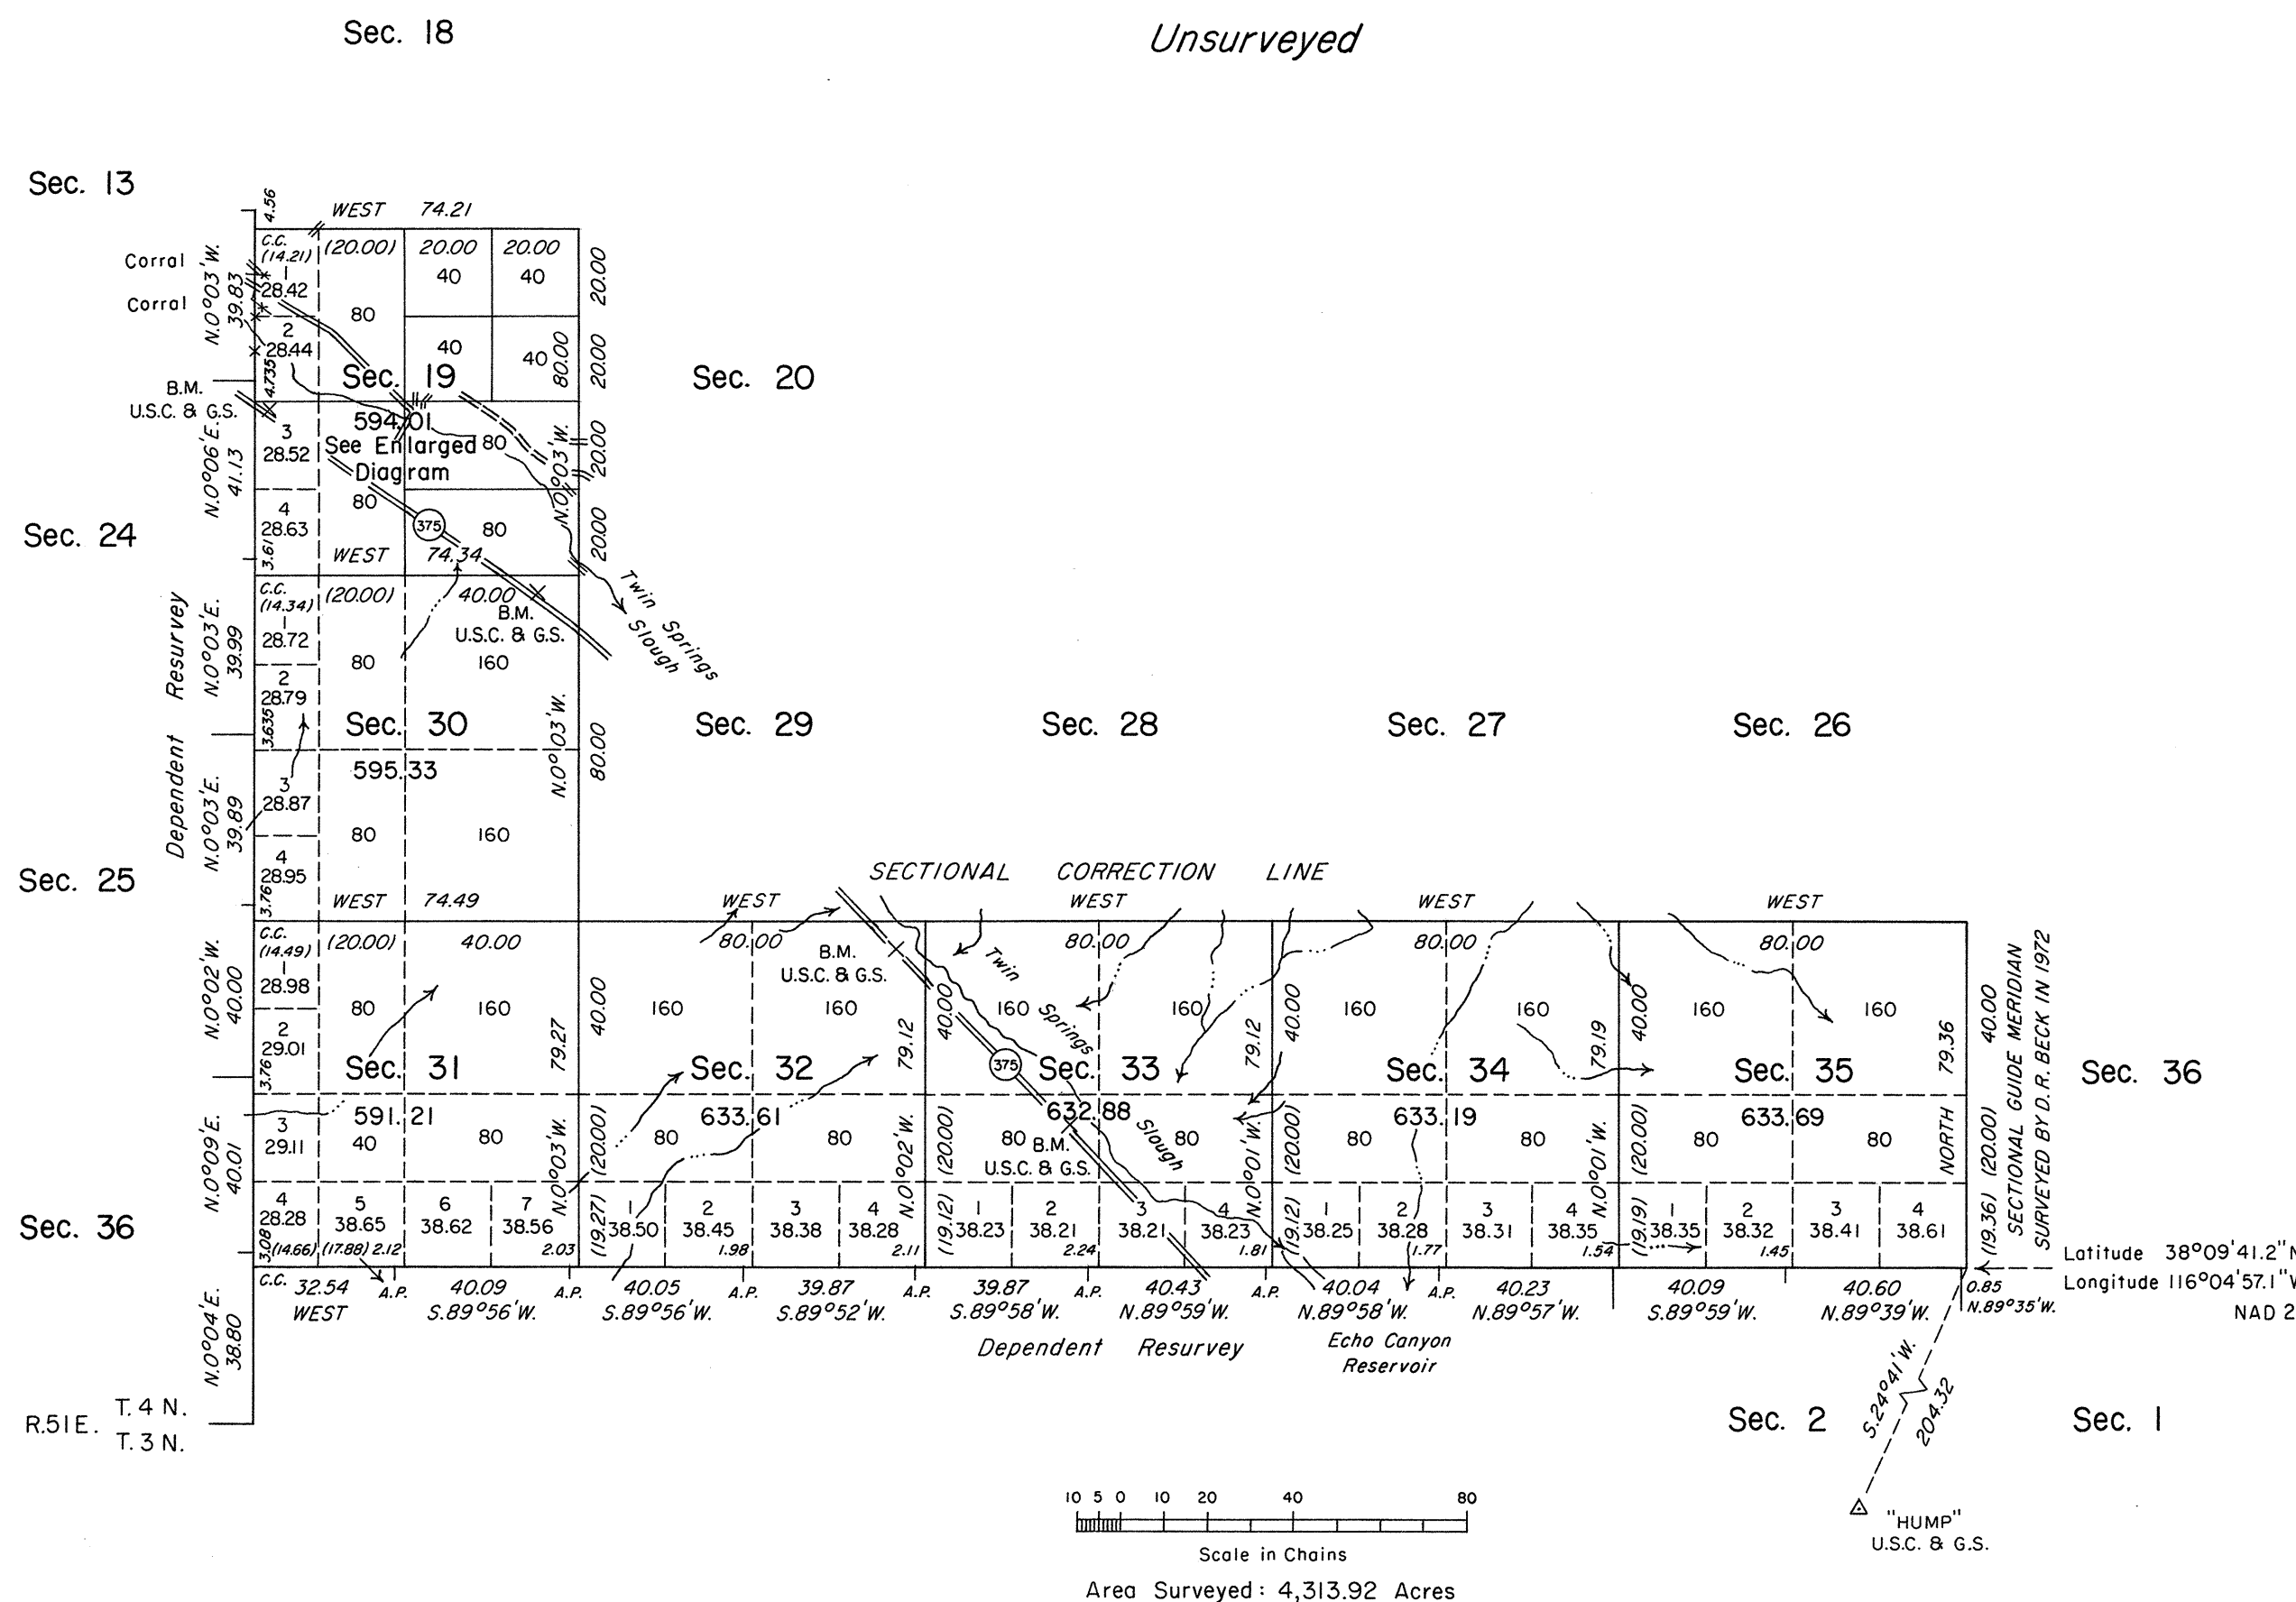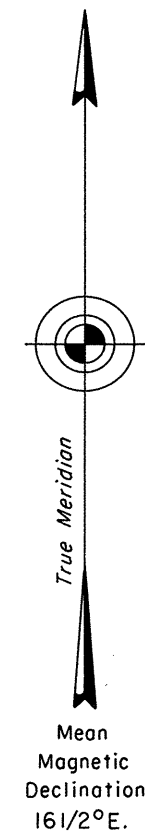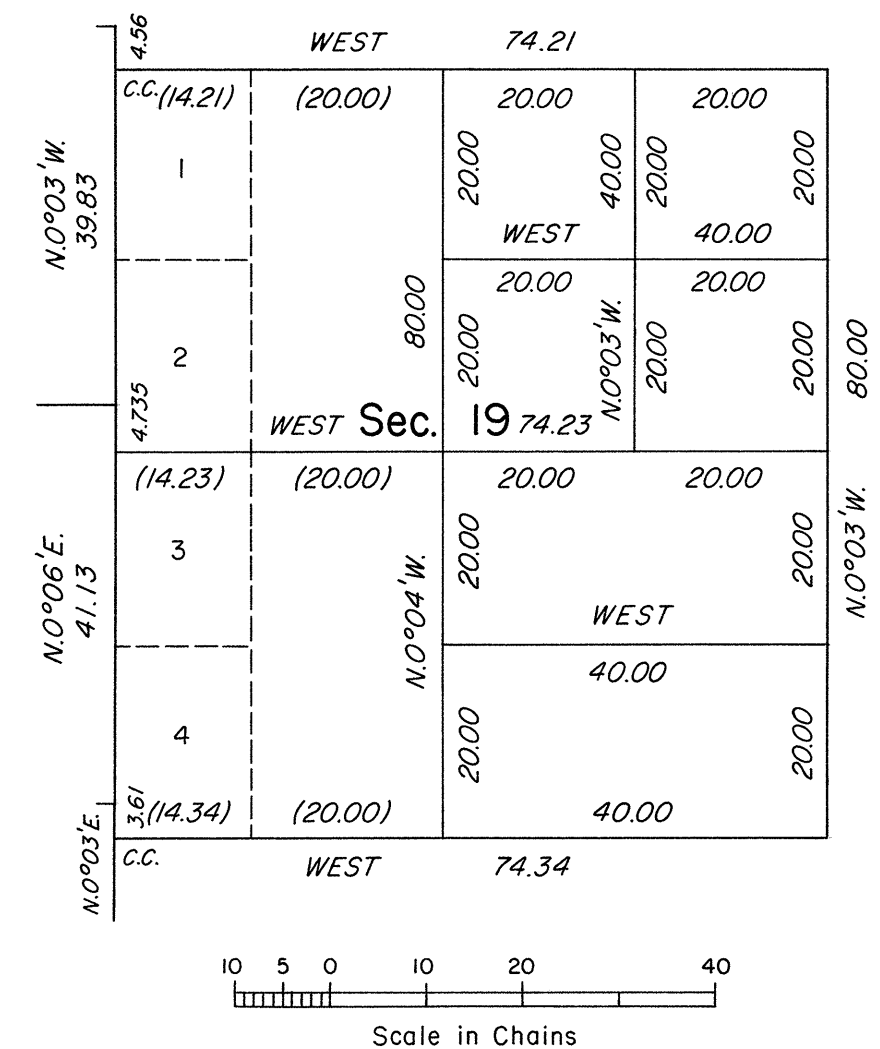

A history of surveys is contained in the field notes.

This plat represents the dependent resurvey of a portion of the east boundary of Township 4 North, Range 51 East, and a portion of the north boundary of Township 3 North, Range 52 East, designed to restore the corners in their true original locations according to the best available evidence, and the survey of a portion of the subdivisional lines and the subdivision of section 19, Township 4 North, Range 52 East, Mount Diablo Meridian, Nevada.

Survey executed by Thomas B. O'Toole, Cadastral Surveyor, beginning June 11, 1990, and completed June 29, 1990, pursuant to Special Instructions dated June 8, 1990, for Group No. 689, Nevada.

UNITED STATES DEPARTMENT OF THE INTERIOR  
BUREAU OF LAND MANAGEMENT

Reno, Nevada

August 23, 1993

This plat is strictly conformable to the approved field notes, and the survey, having been correctly executed in accordance with the requirements of law and the regulations of this Bureau, is hereby accepted.

For the Director

*John J. Parish*

Chief Cadastral Surveyor, Nevada

T.4 N., R.52 E., M.D.M.