


TOWNSHIP NO 4 NORTH, RANGE NO 55 EAST MOUNT DIABLO MERIDIAN, NEVADA.

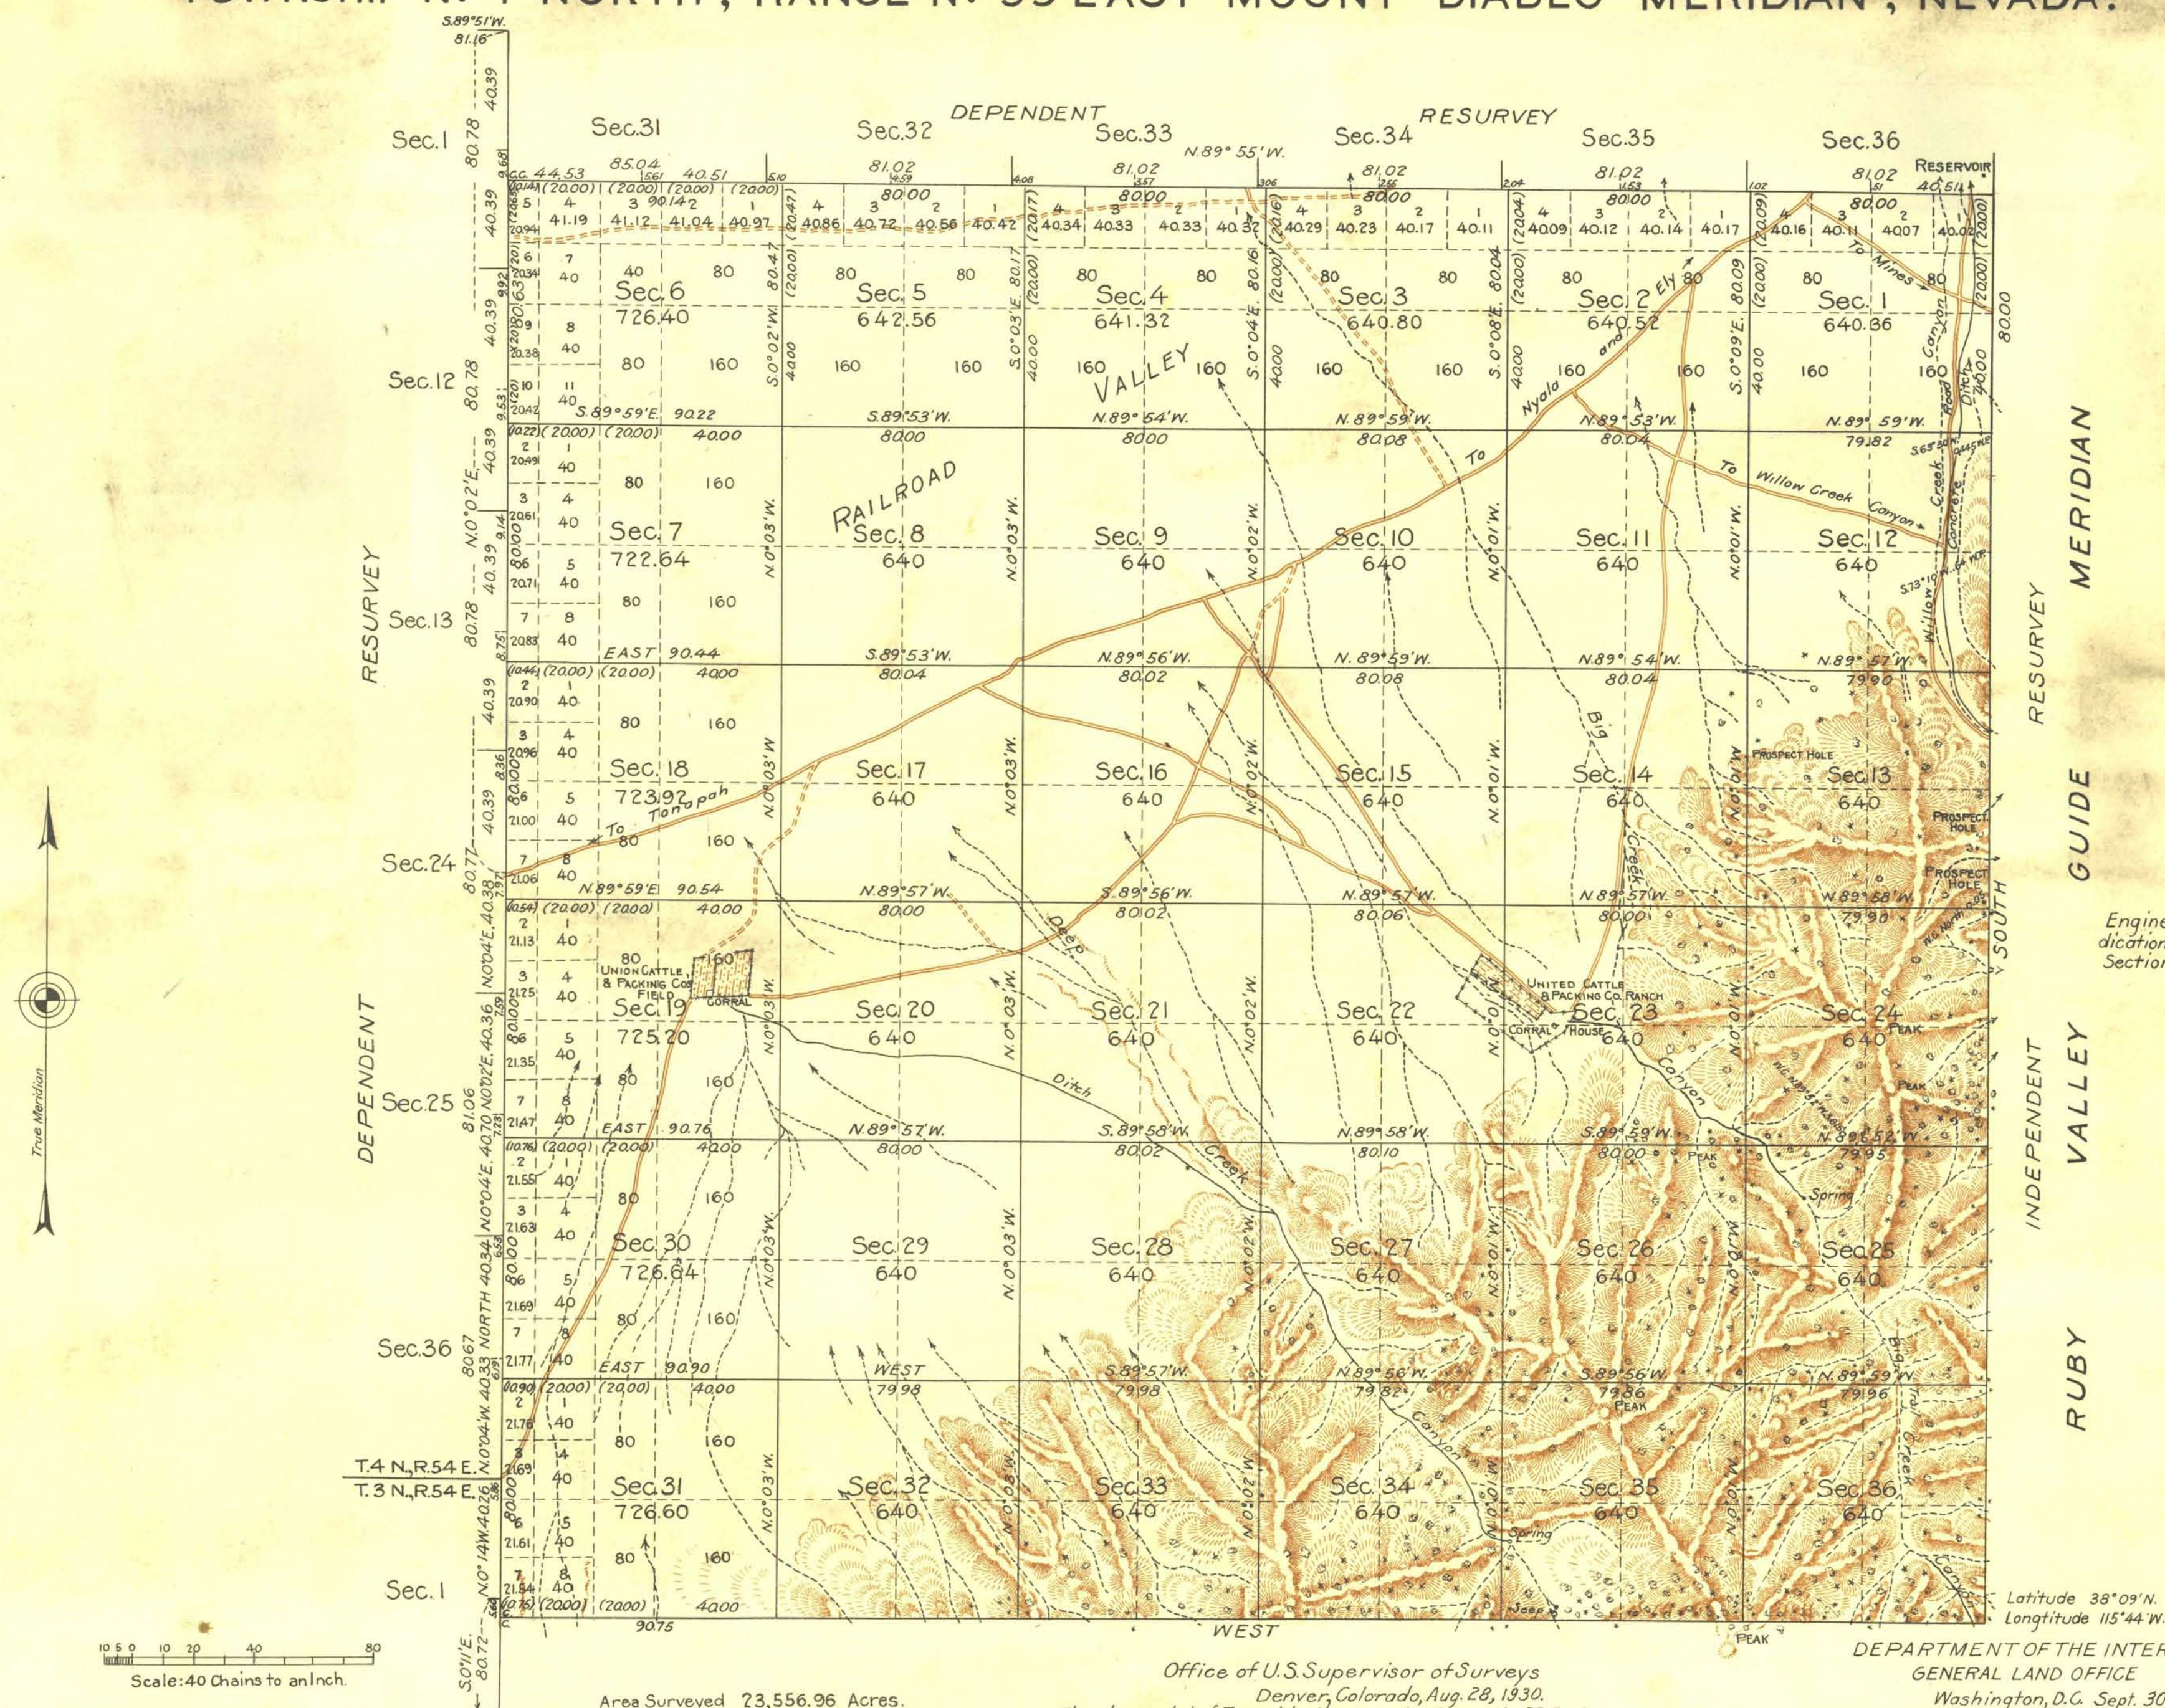

LINES DESIGNATED	BY WHOM SURVEYED	GROUP		MILEAGE		WHEN SURVEYED	
		NO	DATE	MLS.	CHS.	BEGUN	COMPLETED
Exterior	Andrew Nelson	118	Jan. 9, 1924	24	51.69	Aug. 5, 1929	Sept. 20, 1929
Subdivisional	"	"	"	60	53.46	Aug. 16, 1929	Sept. 21, 1929

Office of U.S. Supervisor of Surveys
Denver, Colorado, Aug. 28, 1930.
The above plat of Township No. 4 North, Range No. 55 East of the Mount Diablo Meridian, Nevada is strictly conformable to the field notes of the survey thereof which have been examined and approved.

Andrew Nelson
U.S. Supervisor of Surveys.

Thomas H. Hall
Assistant Commissioner.