


Township N^o 4 North

Range N^o 61 East

Mount Diablo Meridian

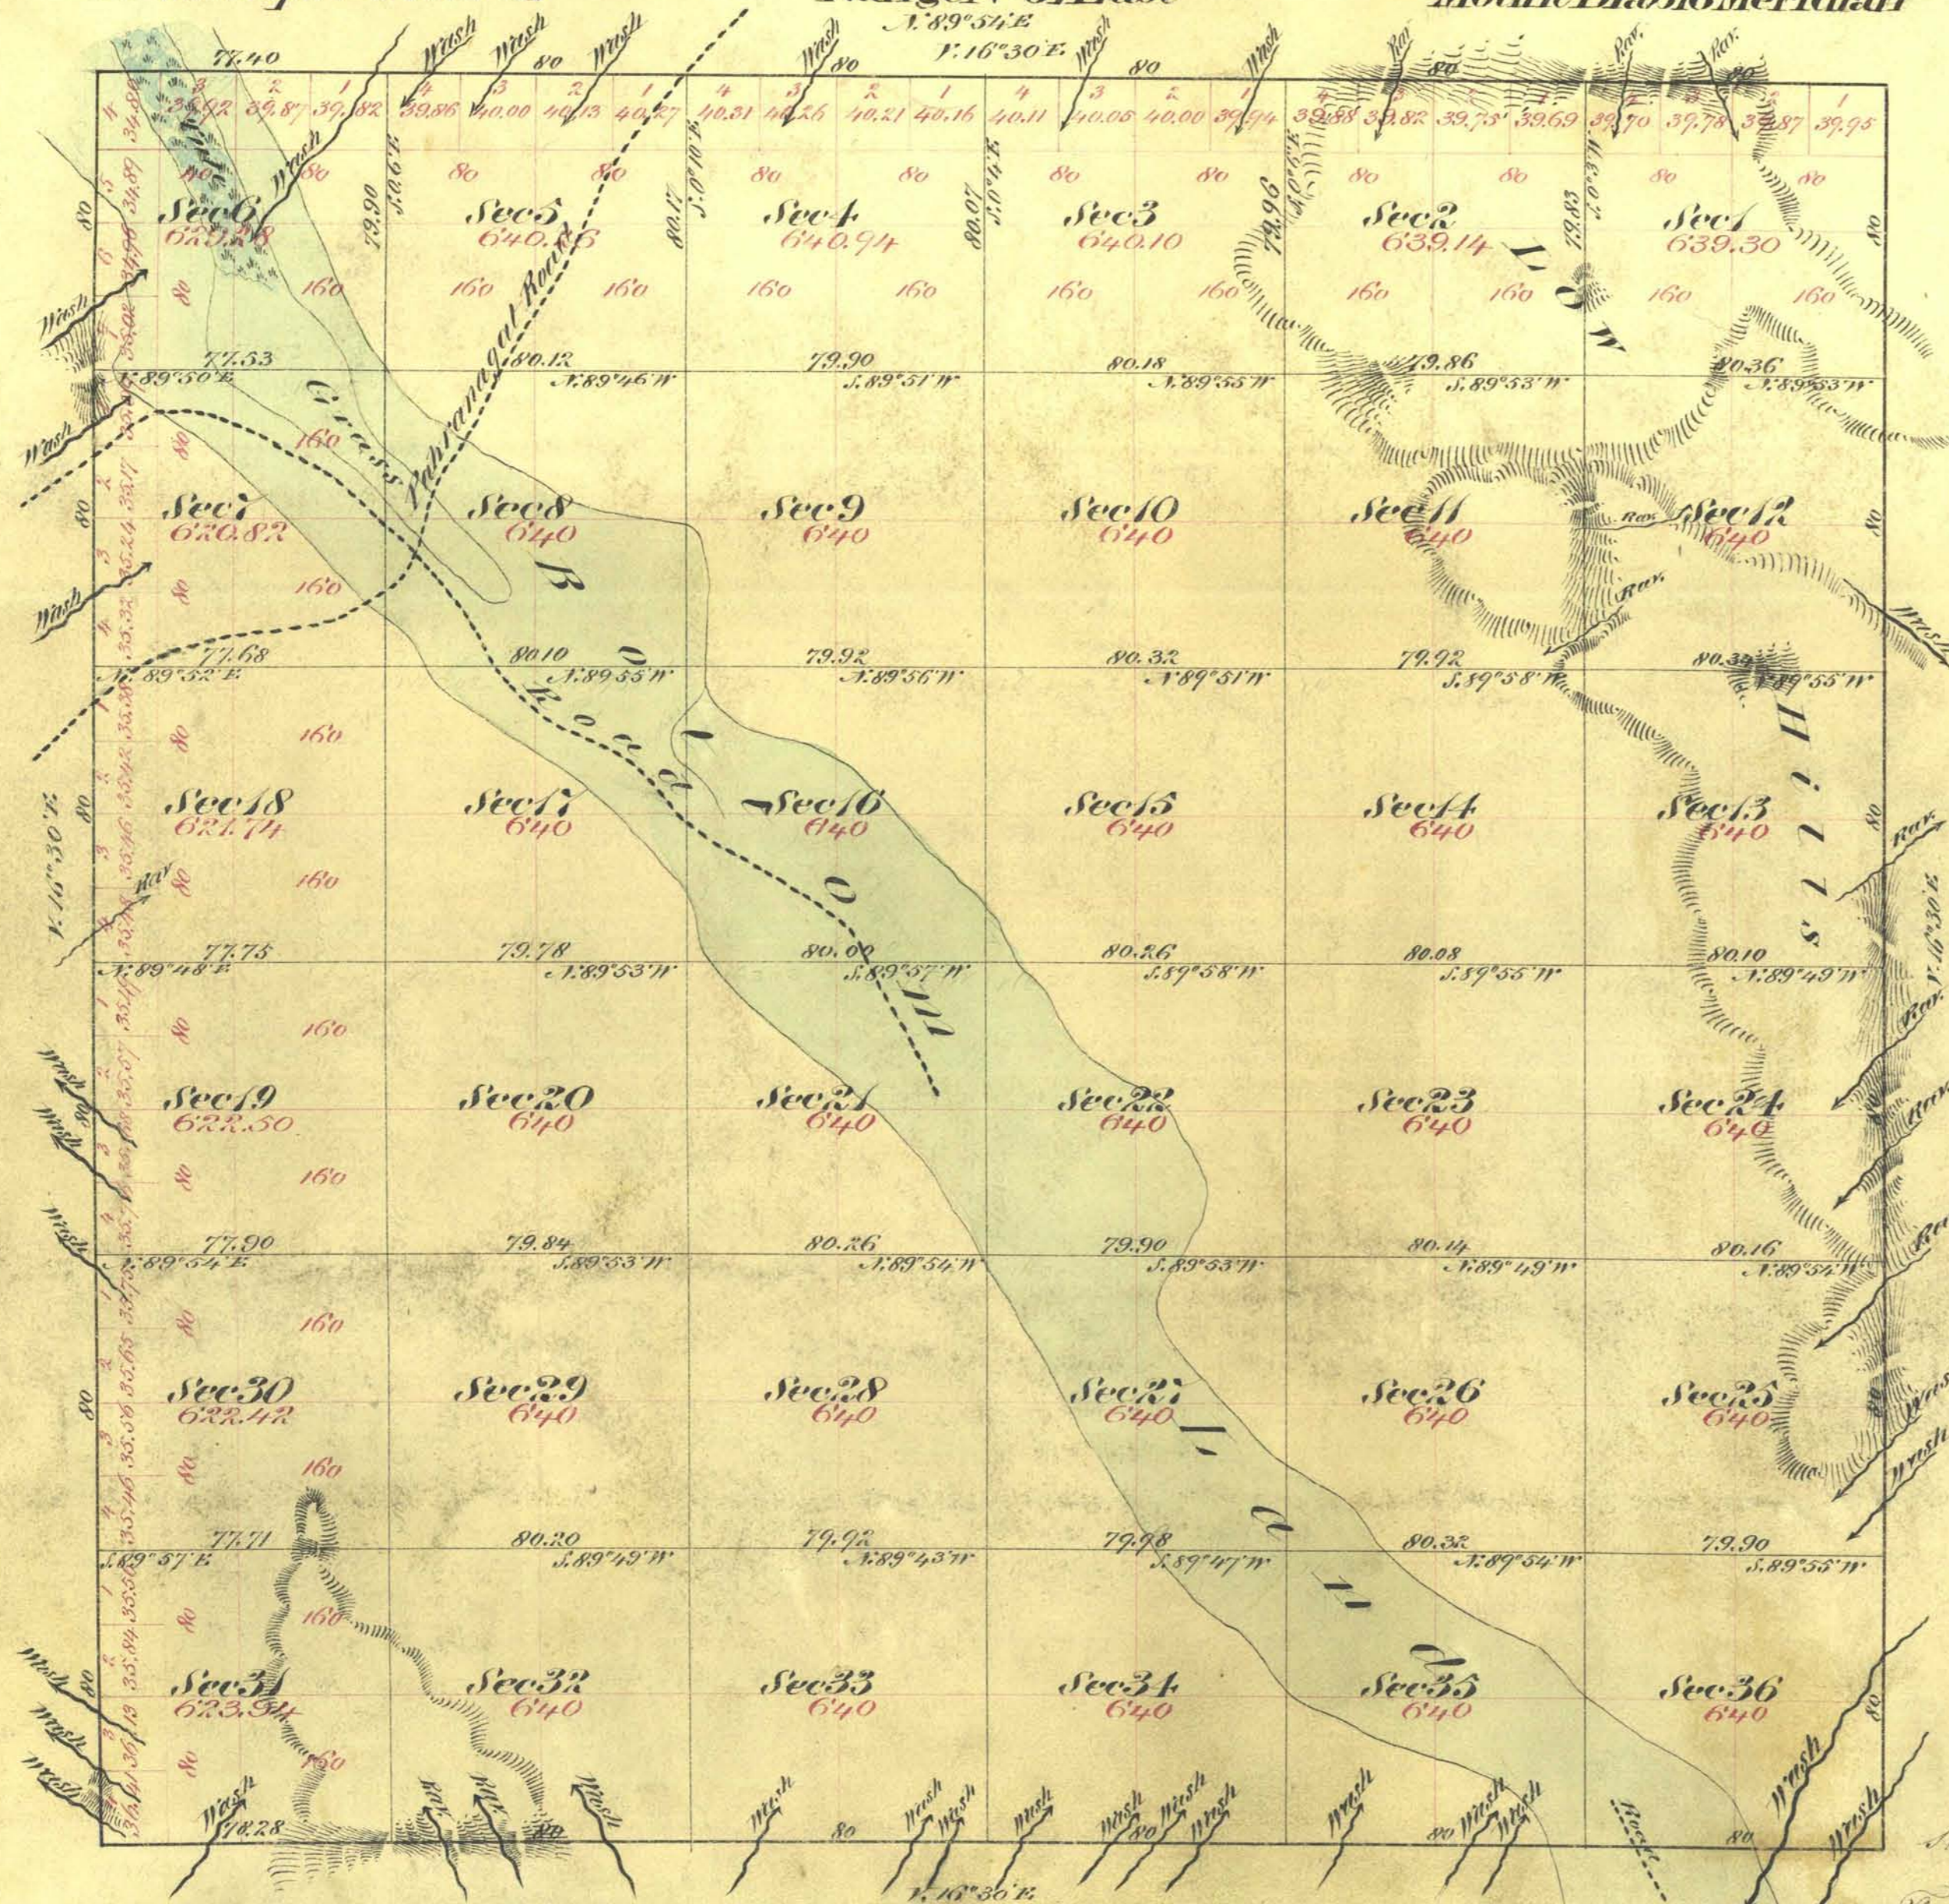

Aggregate Area of Public Land 22,941.44 Acres

Commenced July 19th 1871
Completed July 24th 1871

Subdivision lines not otherwise noted run with a Variation of 16.30' E

The above Map of Township N^o 4 North Range N^o 61 East Mount Diablo Meridian is strictly conformable to the field notes of the surveys thereof on file in the Office, which have been examined and approved

U. S. Surveyor General's Office
Virginia City Nevada
October 12th 1871

Surveys Designated	By Whom Surveyed	Date of Contract	Amount Returned into this Office	When Surveyed
Township Lines	E. B. Dimes & H. J. Kellerman	June 15 th 1871	23. 75. 68.	1871
Subdivision Lines	" " " "	" " "	59. 70. 36	July 1871

3rd Cor.

44

2622

T 4 N R 61 E

E. J. Davis
U. S. Surveyor General Nevada