


TOWNSHIP N° 4 NORTH, RANGE N° 65 EAST, OF THE MOUNT DIABLO MERIDIAN, NEVADA.

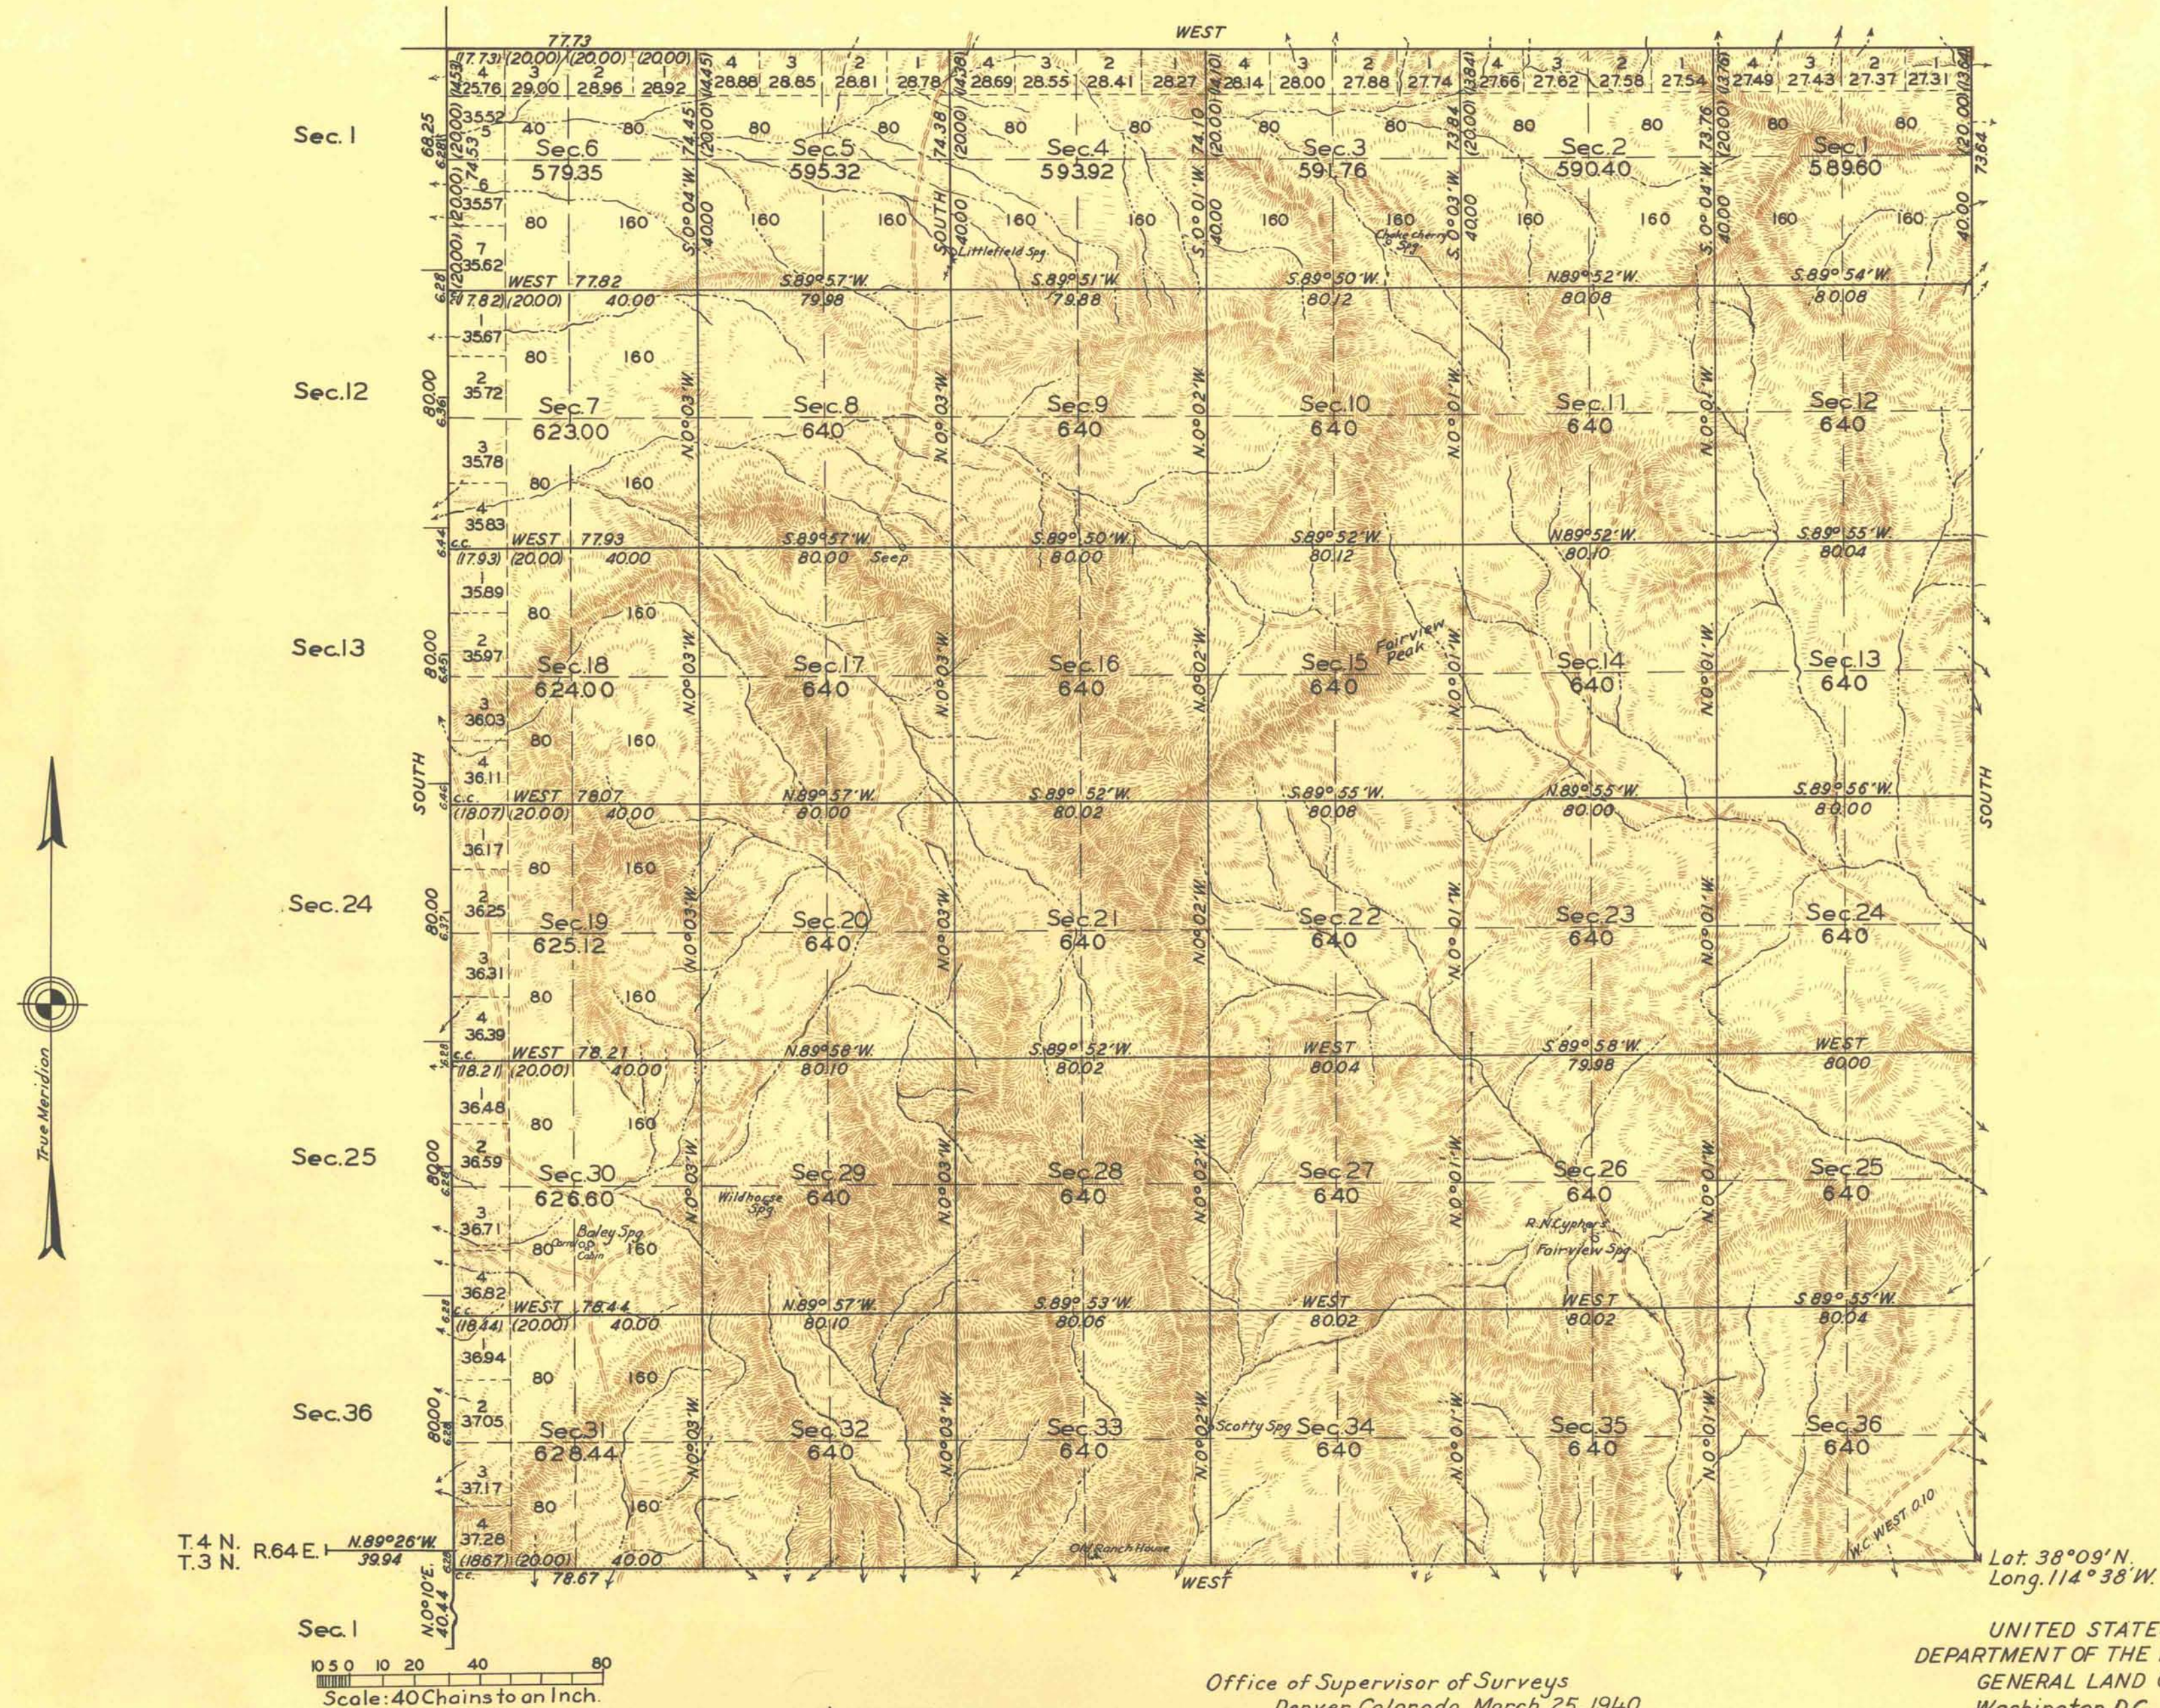

LINES DESIGNATED	BY WHOM SURVEYED	GROUP		MILEAGE		WHEN SURVEYED	
		N°	DATE	MLS.	CHS.	BEGUN	COMPLETED
Exterior (E.S.W. Bdrs.)	Philip L. Inch, Cad. Eng.	199	Feb. 25, 1937	18	21.00	May 24, 1937	May 10, 1938
Subdivisional	Wilson McConkie, D.L. Surv.	"	" " "	55	1.88	" " "	" " "
N. Boundary	J.C. Clark	63	" " "				1919

Area Surveyed, 22,667.51 Acres.

Office of Supervisor of Surveys
Denver, Colorado, March 25, 1940
The above plat of Township No. 4 North, Range No. 65 East, of the Mount Diablo Meridian, Nevada is strictly conformable to the field notes of the survey thereof which have been examined and approved.

Samuel H. Emerson
Supervisor of Surveys.

UNITED STATES
DEPARTMENT OF THE INTERIOR
GENERAL LAND OFFICE
Washington, D.C., Mar. 17, 1941
The survey represented by this plat having been correctly executed in accordance with the requirements of law and the regulations of this office, is hereby accepted.

Joel David Wolfson
Acting Assistant Commissioner.