


INDEPENDENT RESURVEY

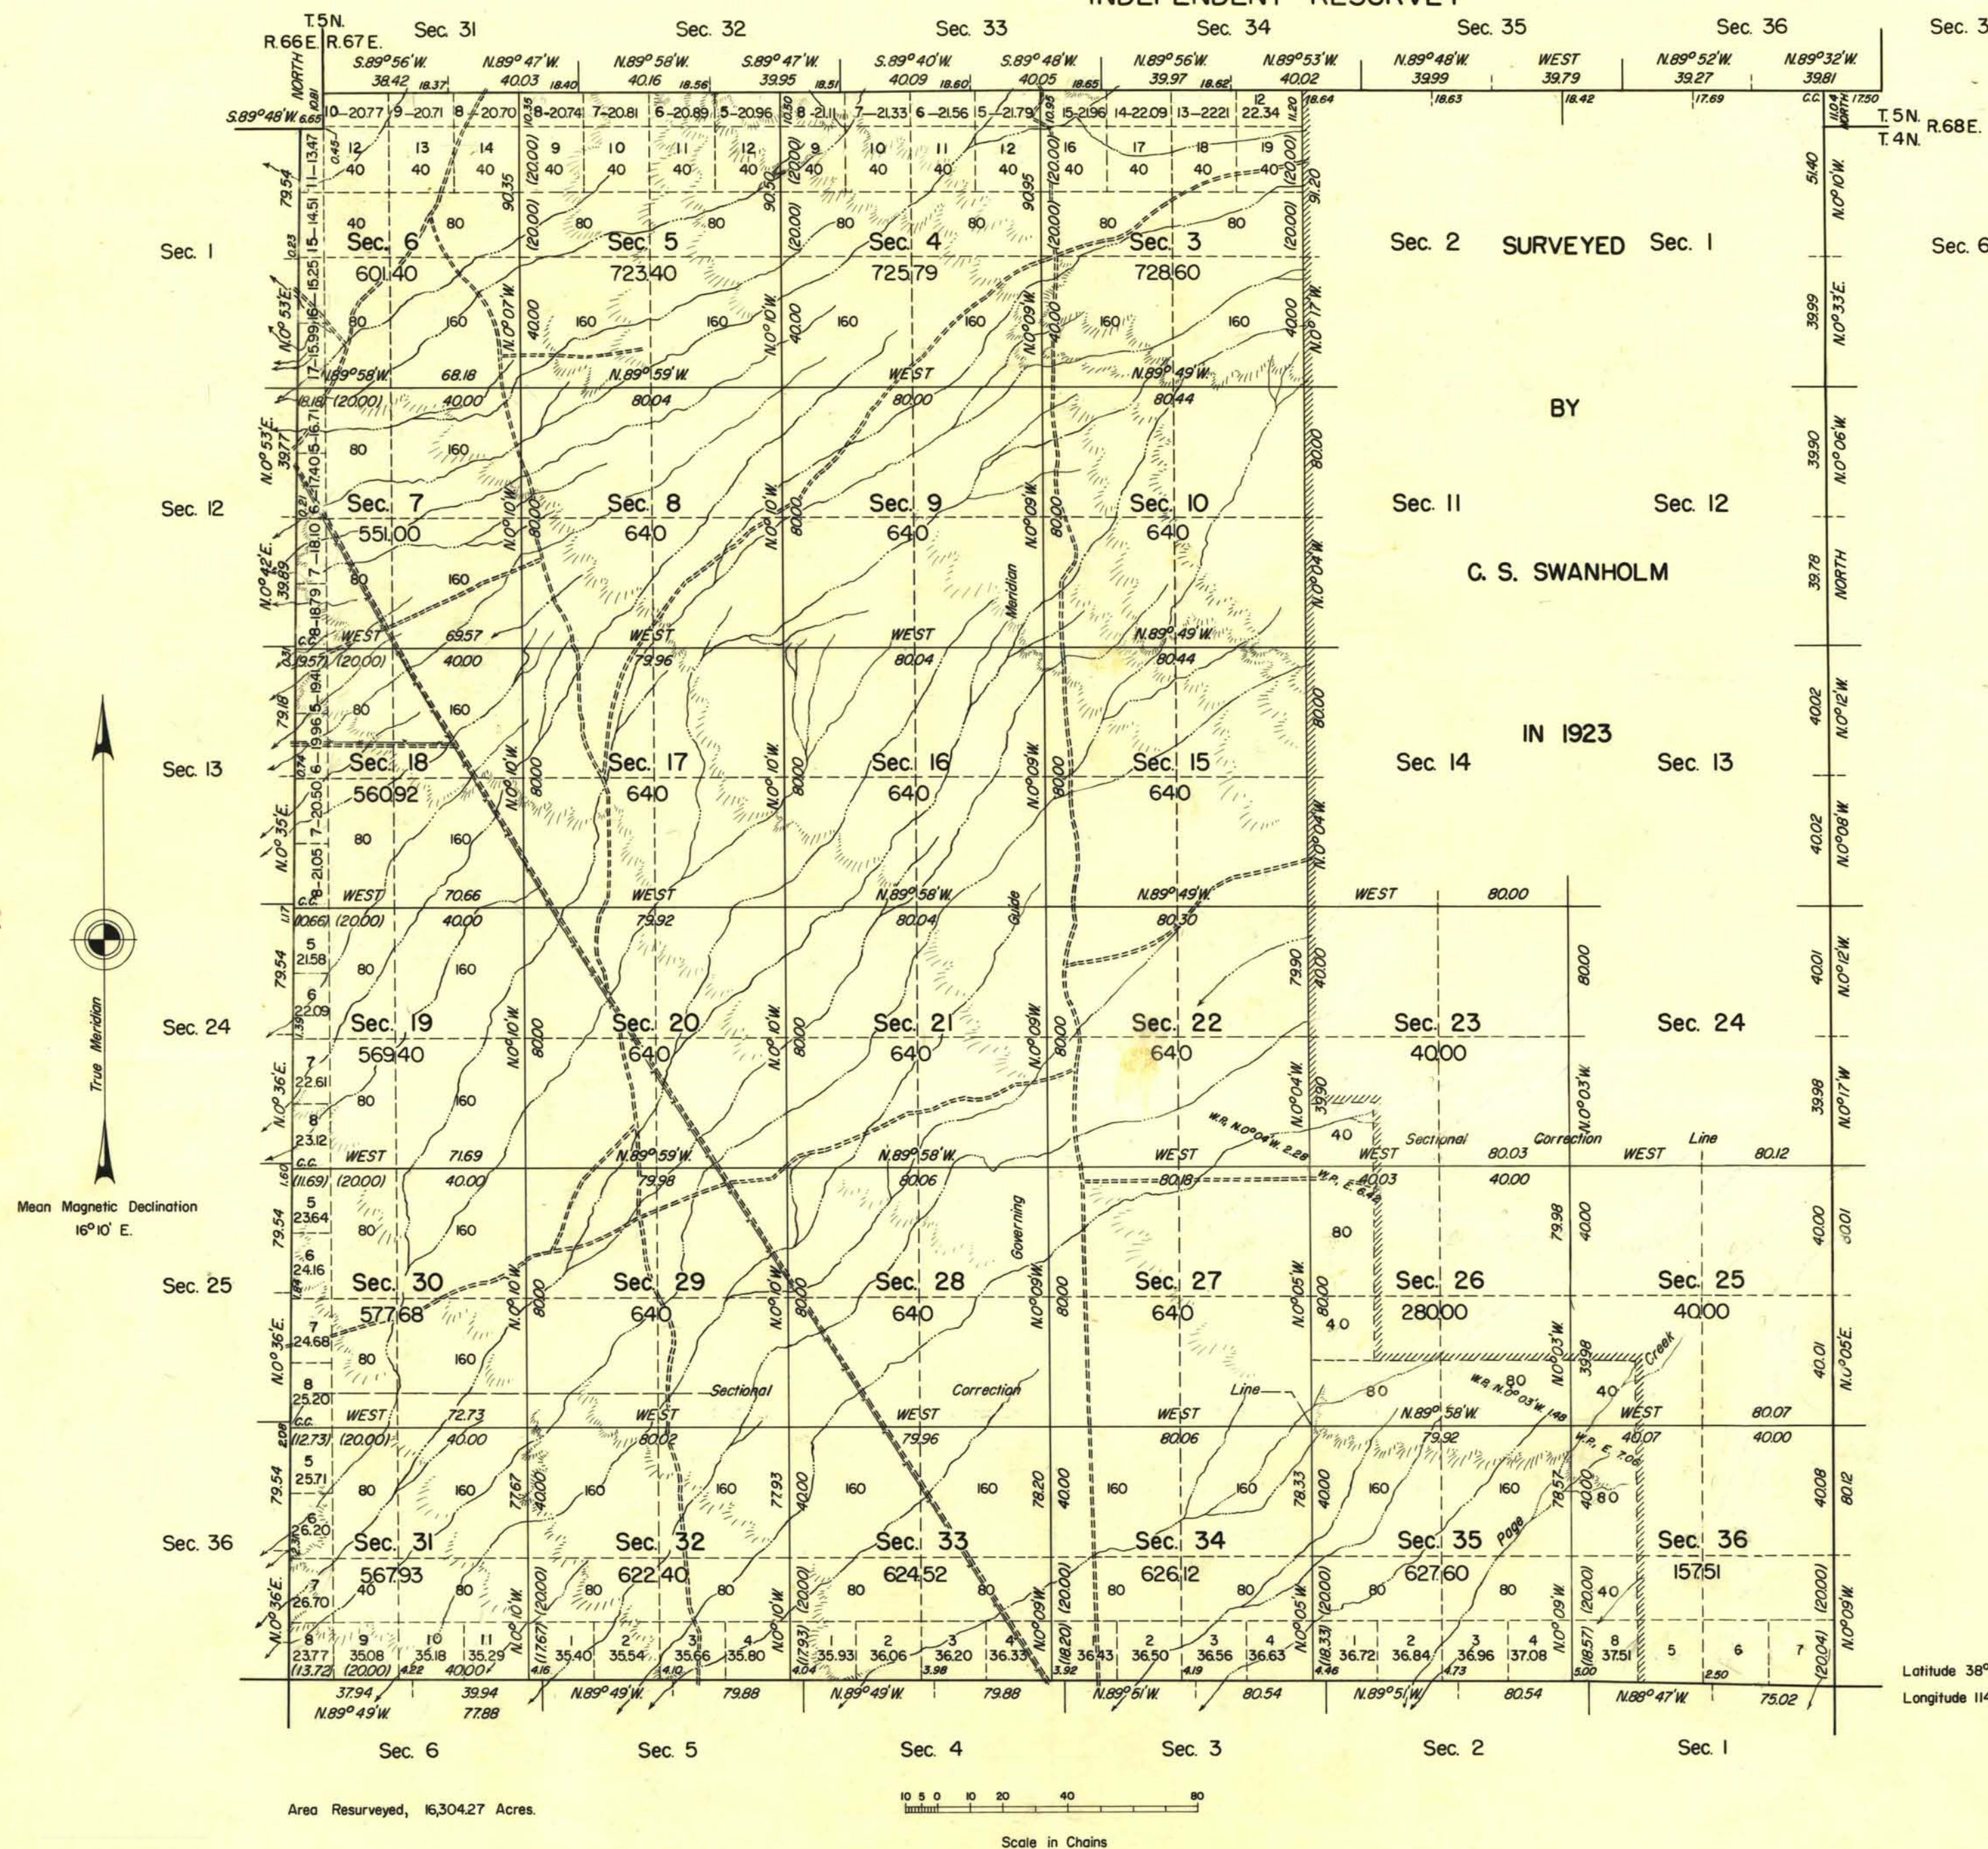

History of earlier surveys is contained in the field notes.

This plat represents the dependent resurvey of the west boundary and portions of the north and south boundaries, designed to restore the corners in their original locations according to the best available evidence; an independent resurvey of a portion of the subdivisional lines superseding the surveys made by Monroe and Bateman in 1872-73 and a portion of the resurvey made by C. S. Swanholm in 1923, as shown upon plats approved May 1, 1873 and July 22, 1924.

Reference will be made to plat approved July 22, 1924 for lottings and areas in sections 23, 25, 26, and 36, not shown hereon.

Survey executed by Leslie H. Godwin, June 13 to September 11, 1957, under special instructions dated February 17, 1955 and supplemental special instructions dated July 22, 1957, Group 199, Nevada.

UNITED STATES DEPARTMENT OF THE INTERIOR
BUREAU OF LAND MANAGEMENT
Washington, D.C. February 19, 1959

This plat is strictly conformable to the approved field notes, and the survey, having been correctly executed in accordance with the requirements of law and the regulations of this Bureau, is hereby accepted.

For the Director

For the Director
Earl G. Harrington
 Cadastral Engineering Staff Officer

Latitude 38° 09' 26" N.
Longitude 114° 24' 30" W.