


TOWNSHIP N<sup>o</sup> 4 SOUTH RANGE N<sup>o</sup> 53 EAST MOUNT DIABLO MERIDIAN

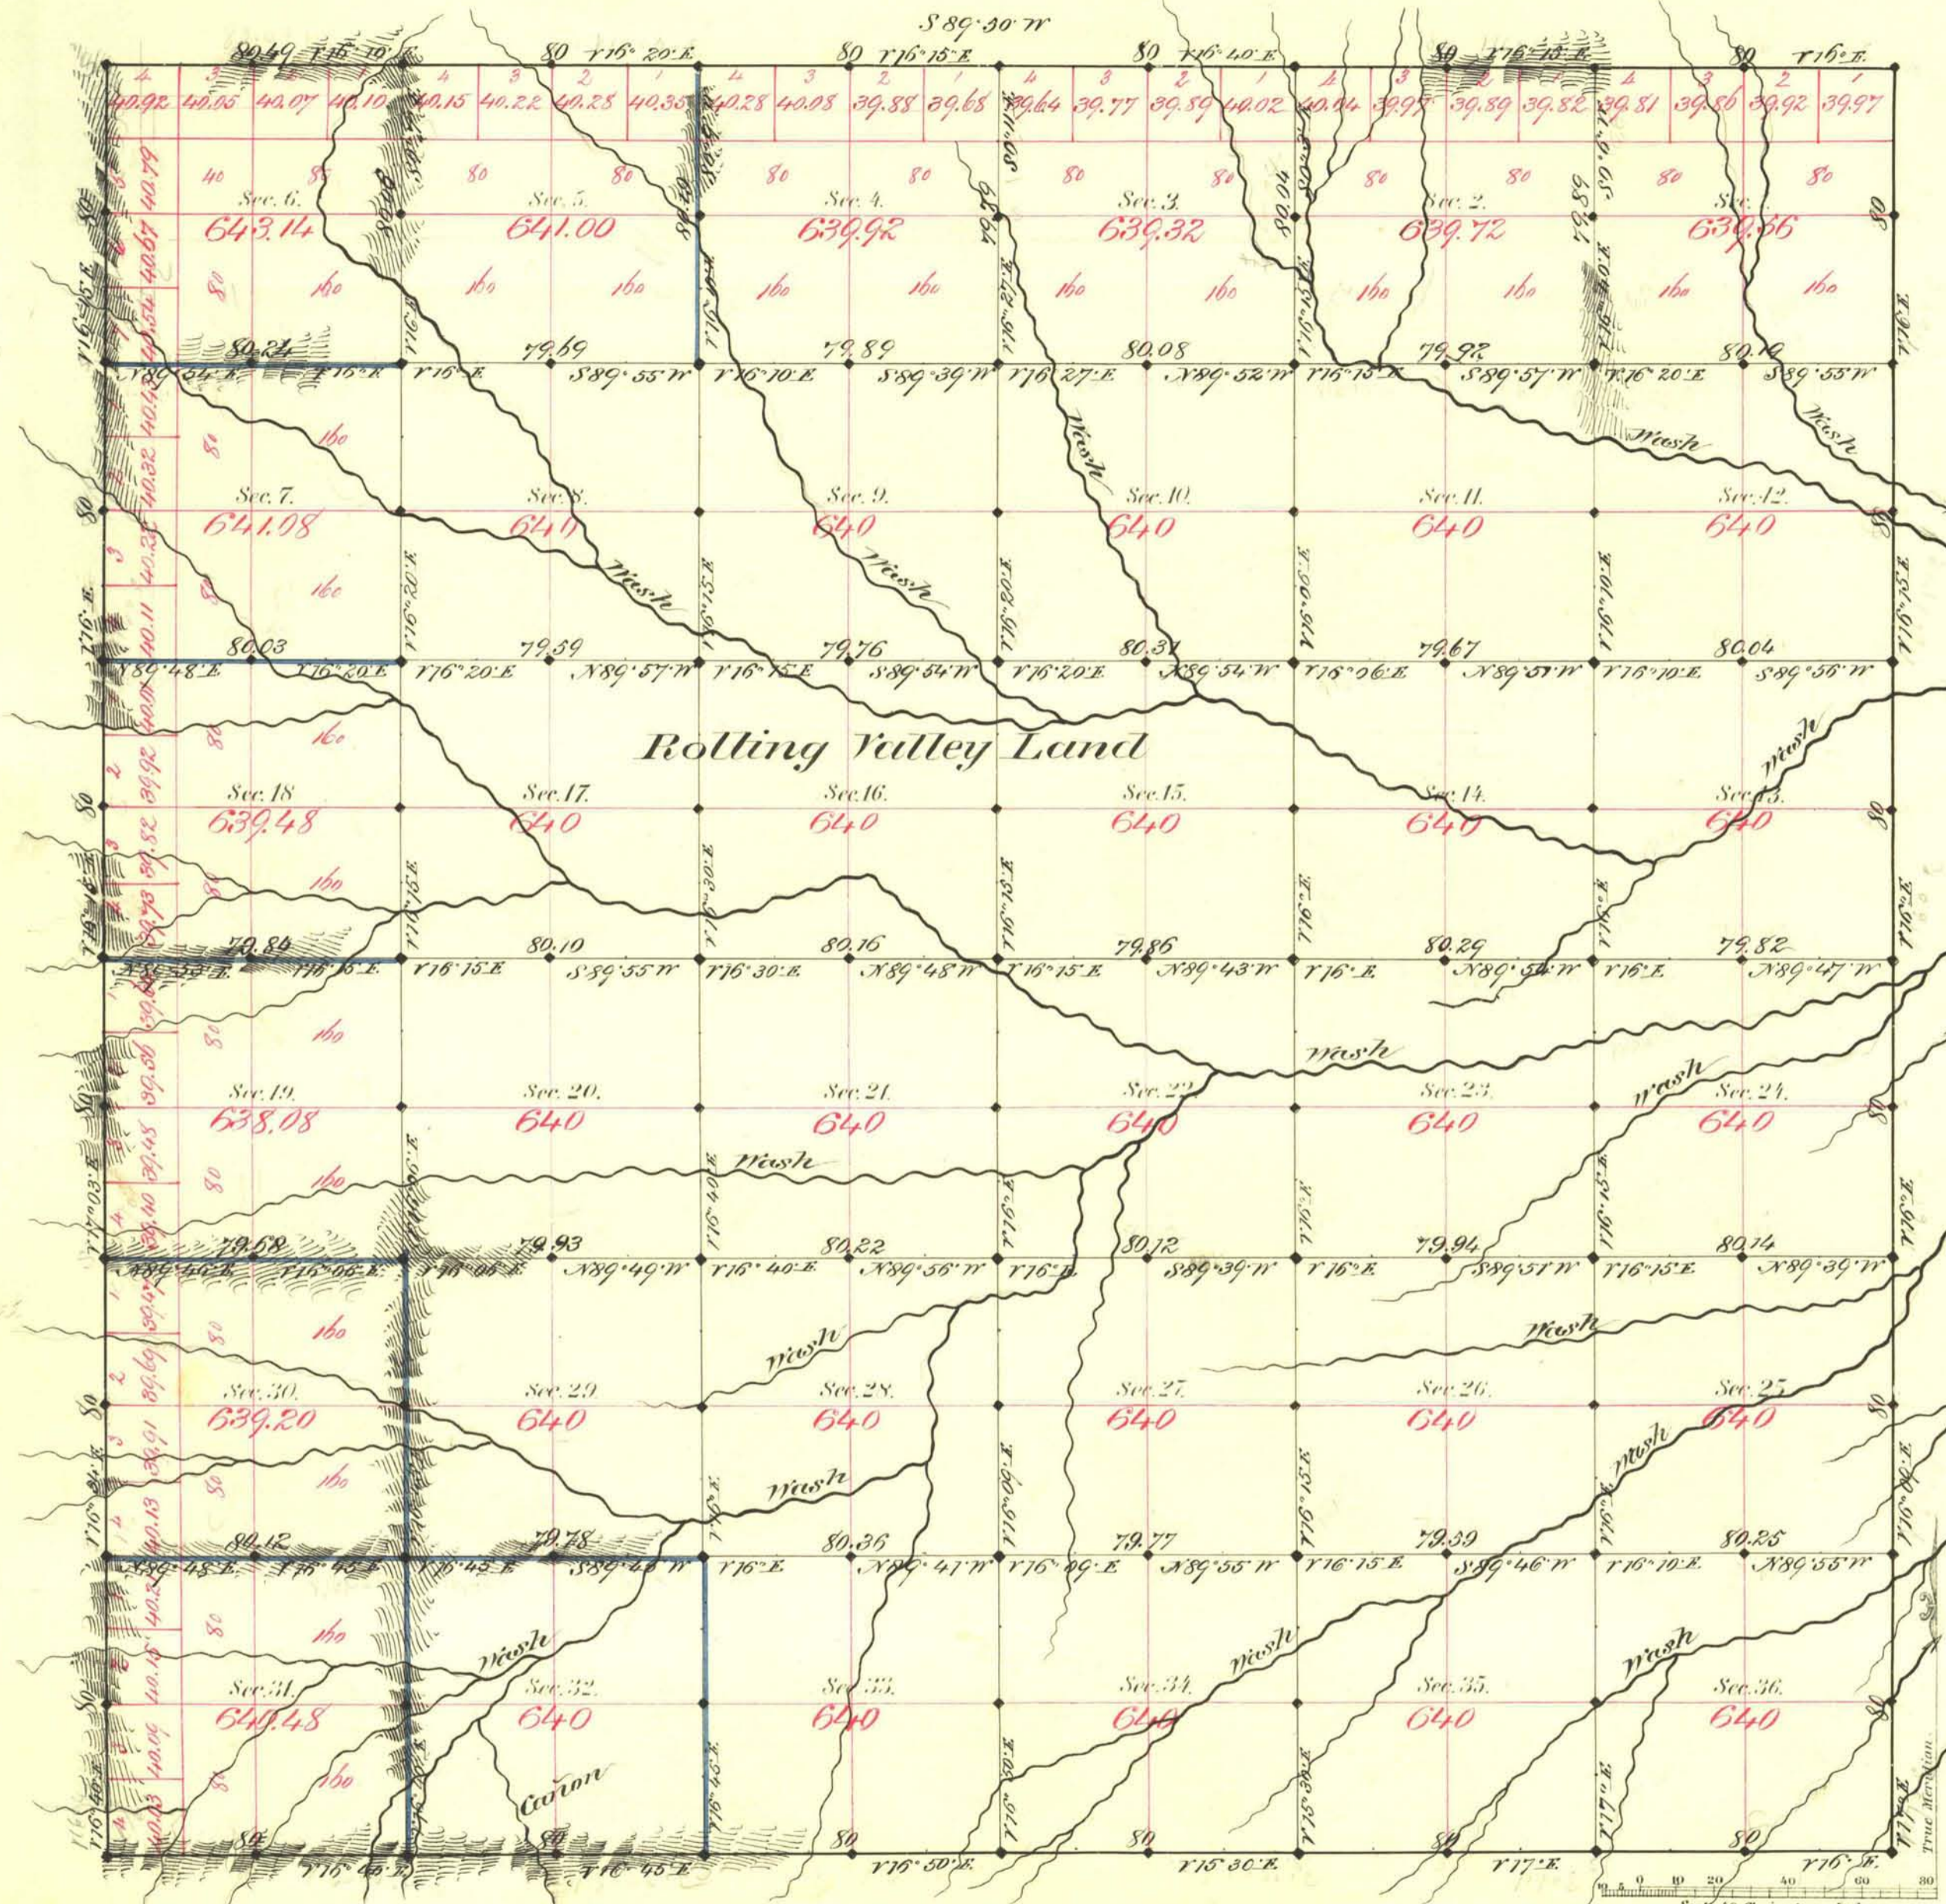

Aggregate Area of public land surveyed 23,040.98 Acres

Commenced June 9th 1881  
Completed Jan 15th 1881

Survey Designated	By Whom Surveyed	Date of Contract	Amount of Survey	When Surveyed
Homestead line	Reilly & Heagy	Feb. 23rd 1881	204 - 00 - 129	1881
Subdivision block	"	"	49 - 79 - 47	June "
Block	"	"	9 - 79 - 88	" "

7<sup>th</sup> Con.  
117  
"

This above Map of Township N<sup>o</sup> 4 South of Range N<sup>o</sup> 53 East  
Mt Diablo Meridian  
is strictly conformable to the field  
notes of the survey thereof on file in this Office, which have been examined and approved.  
Surveyor General's Office,  
Virginia City, Nev.  
August 19<sup>th</sup> 1881  
A. J. Carey, Sur. Genl.