


TOWNSHIP N<sup>o</sup> 4 SOUTH RANGE N<sup>o</sup> 61 EAST MOUNT DIABLO MERIDIAN

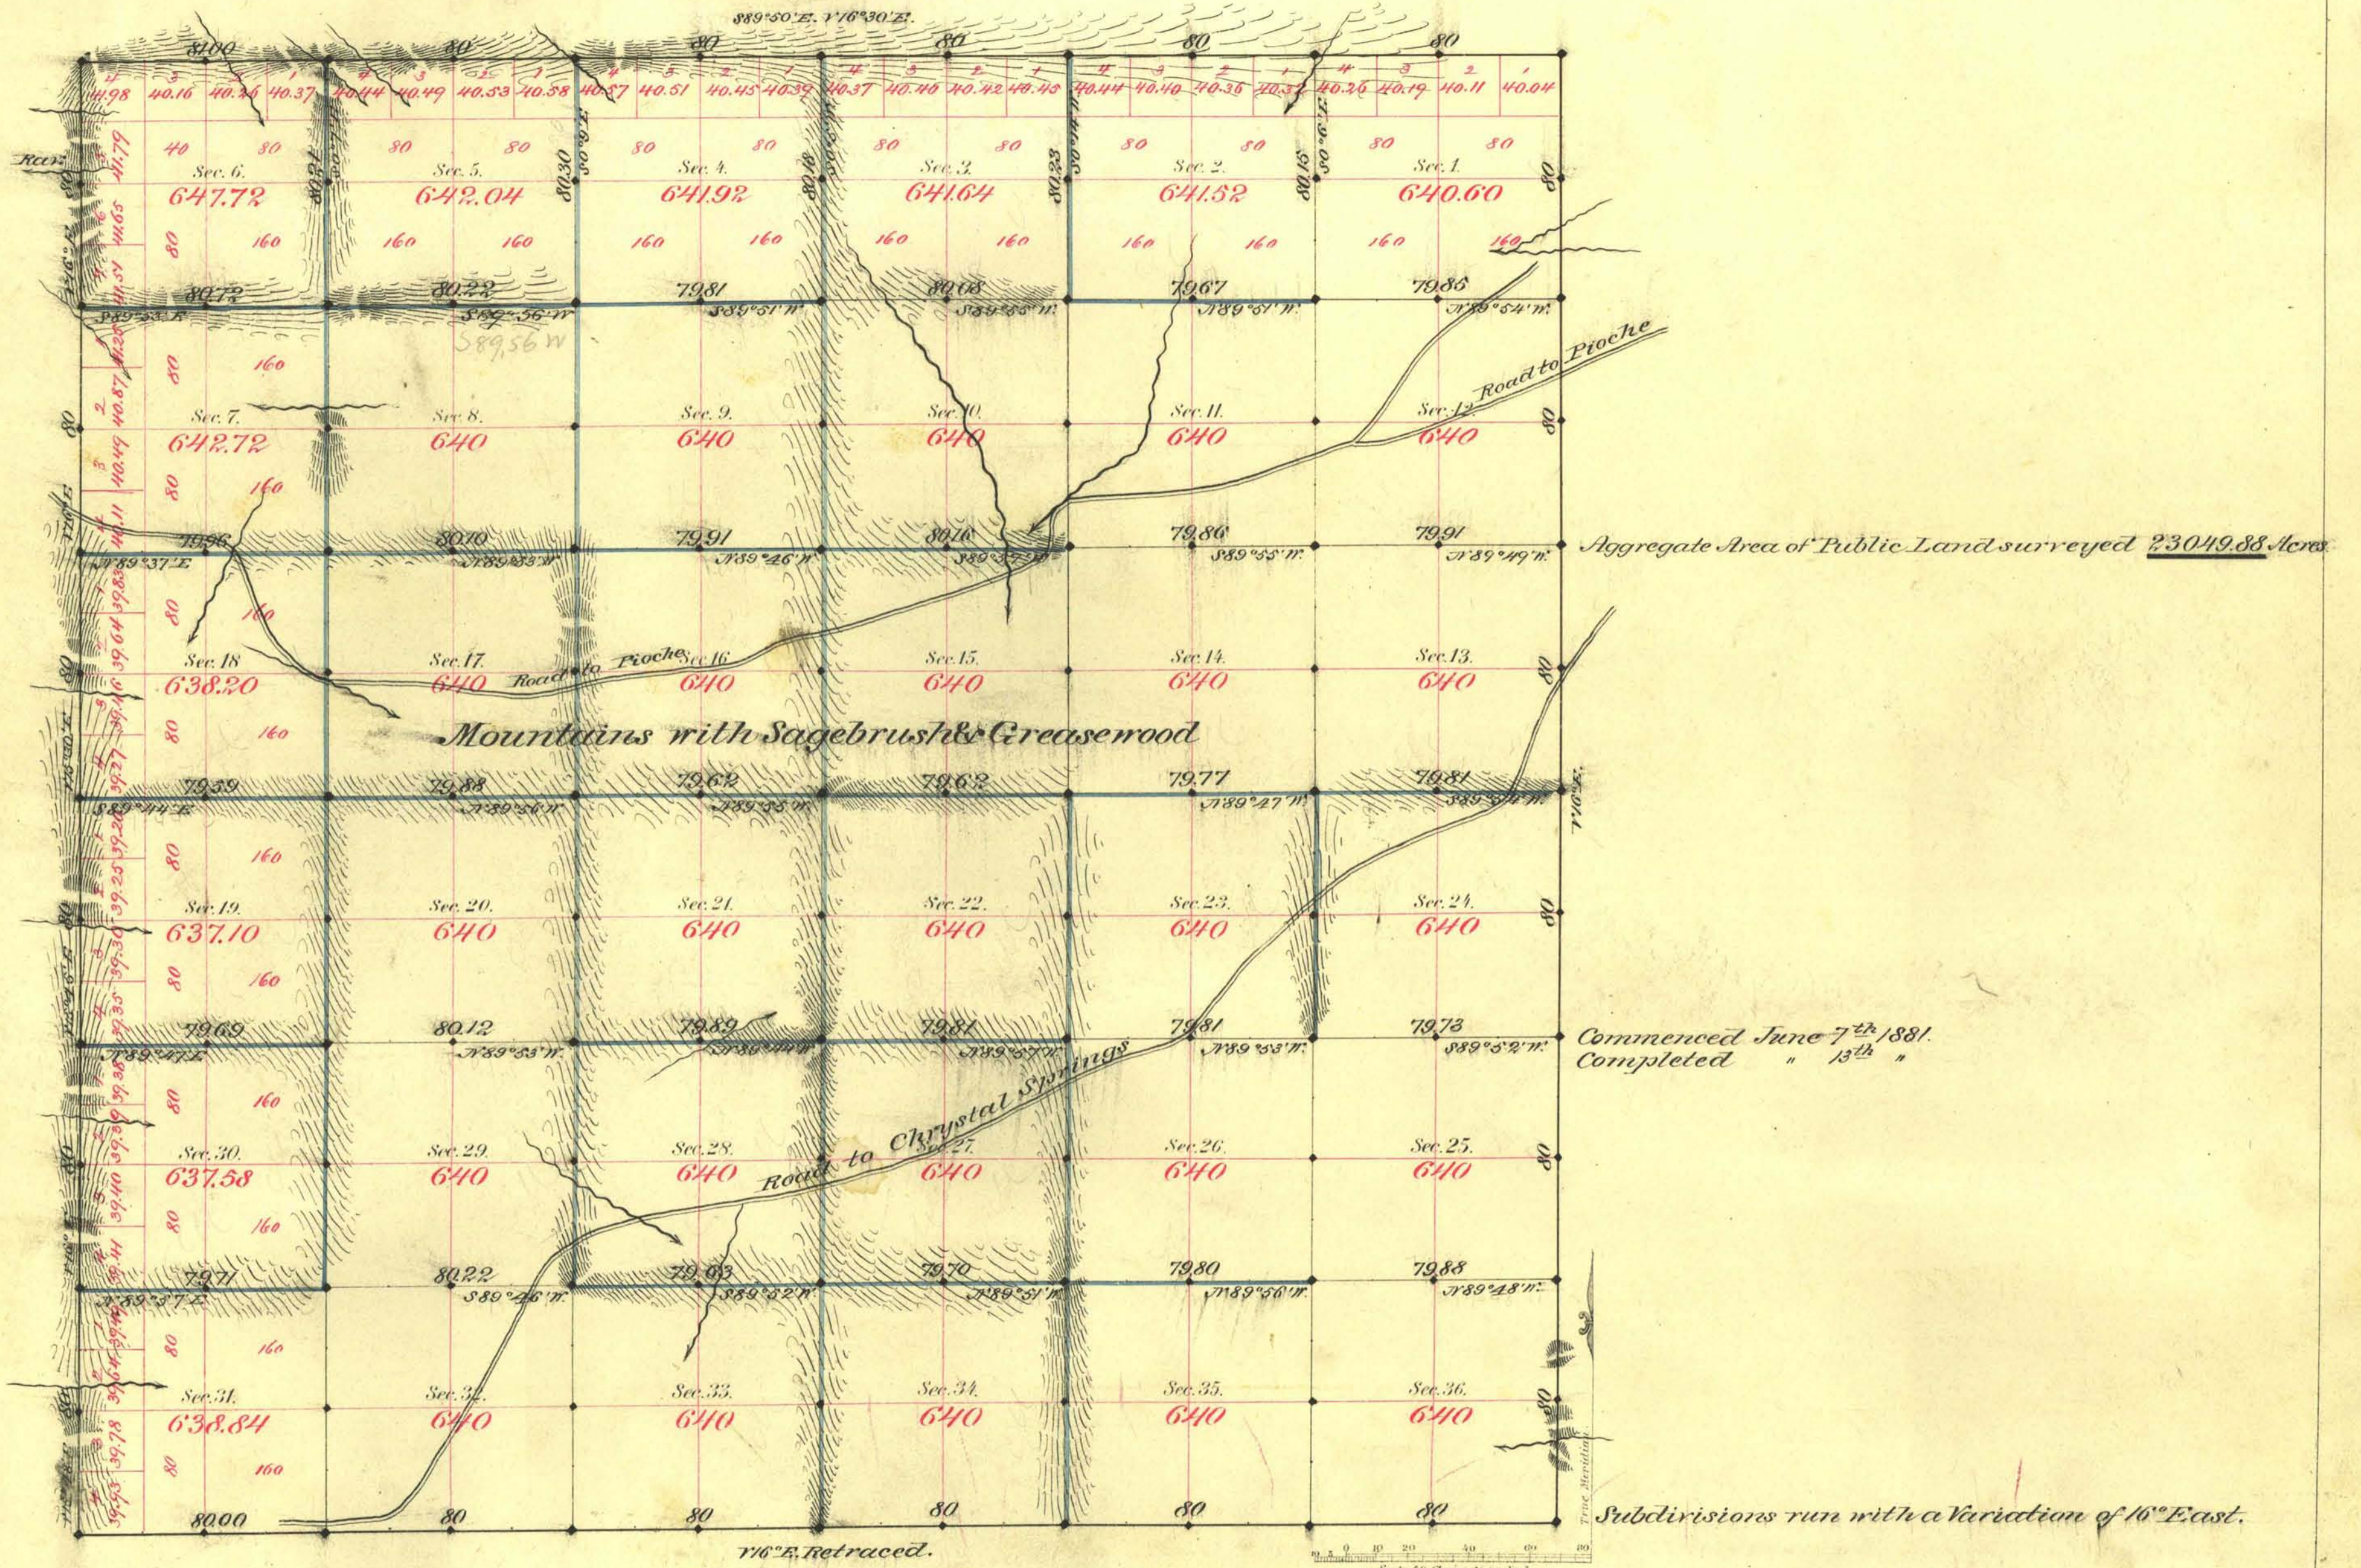

Aggregate Area of Public Land surveyed 23049.88 Acres

Commenced June 7<sup>th</sup> 1881.  
Completed " 13<sup>th</sup> "

Subdivisions run with a Variation of 16° East.

Survey Designated	By Whom Surveyed	Date of Contract	Amount of Survey	When Surveyed	T <sup>o</sup> Con.
H.ddy.	Monnet Salomon	Oct 12 1869	24-26-85	1871	31
Salomon A. & E.	Monnet Salomon	June 15 <sup>th</sup> 1874	18-01-00	1881	125
Locks Black & Hughes	"	April 19 <sup>th</sup> 1881	17-79-61	"	"
W. Key	E. B. Moore	Dec 12 1869	41-77-99	"	34

The above Map of Township No. 4 South of Range No. 61 East Mt. Diablo Meridian is strictly conformable to the field notes of the survey thereof on file in this Office, which have been examined and approved.

Surveyor General's Office,  
Virginia City Nevada  
August 8<sup>th</sup> 1881.

E. S. Parry  
Sur. Gen. Nev.