


TOWNSHIP N<sup>o</sup> 4 SOUTH RANGE N<sup>o</sup> 62 EAST MOUNT DIABLO MERIDIAN

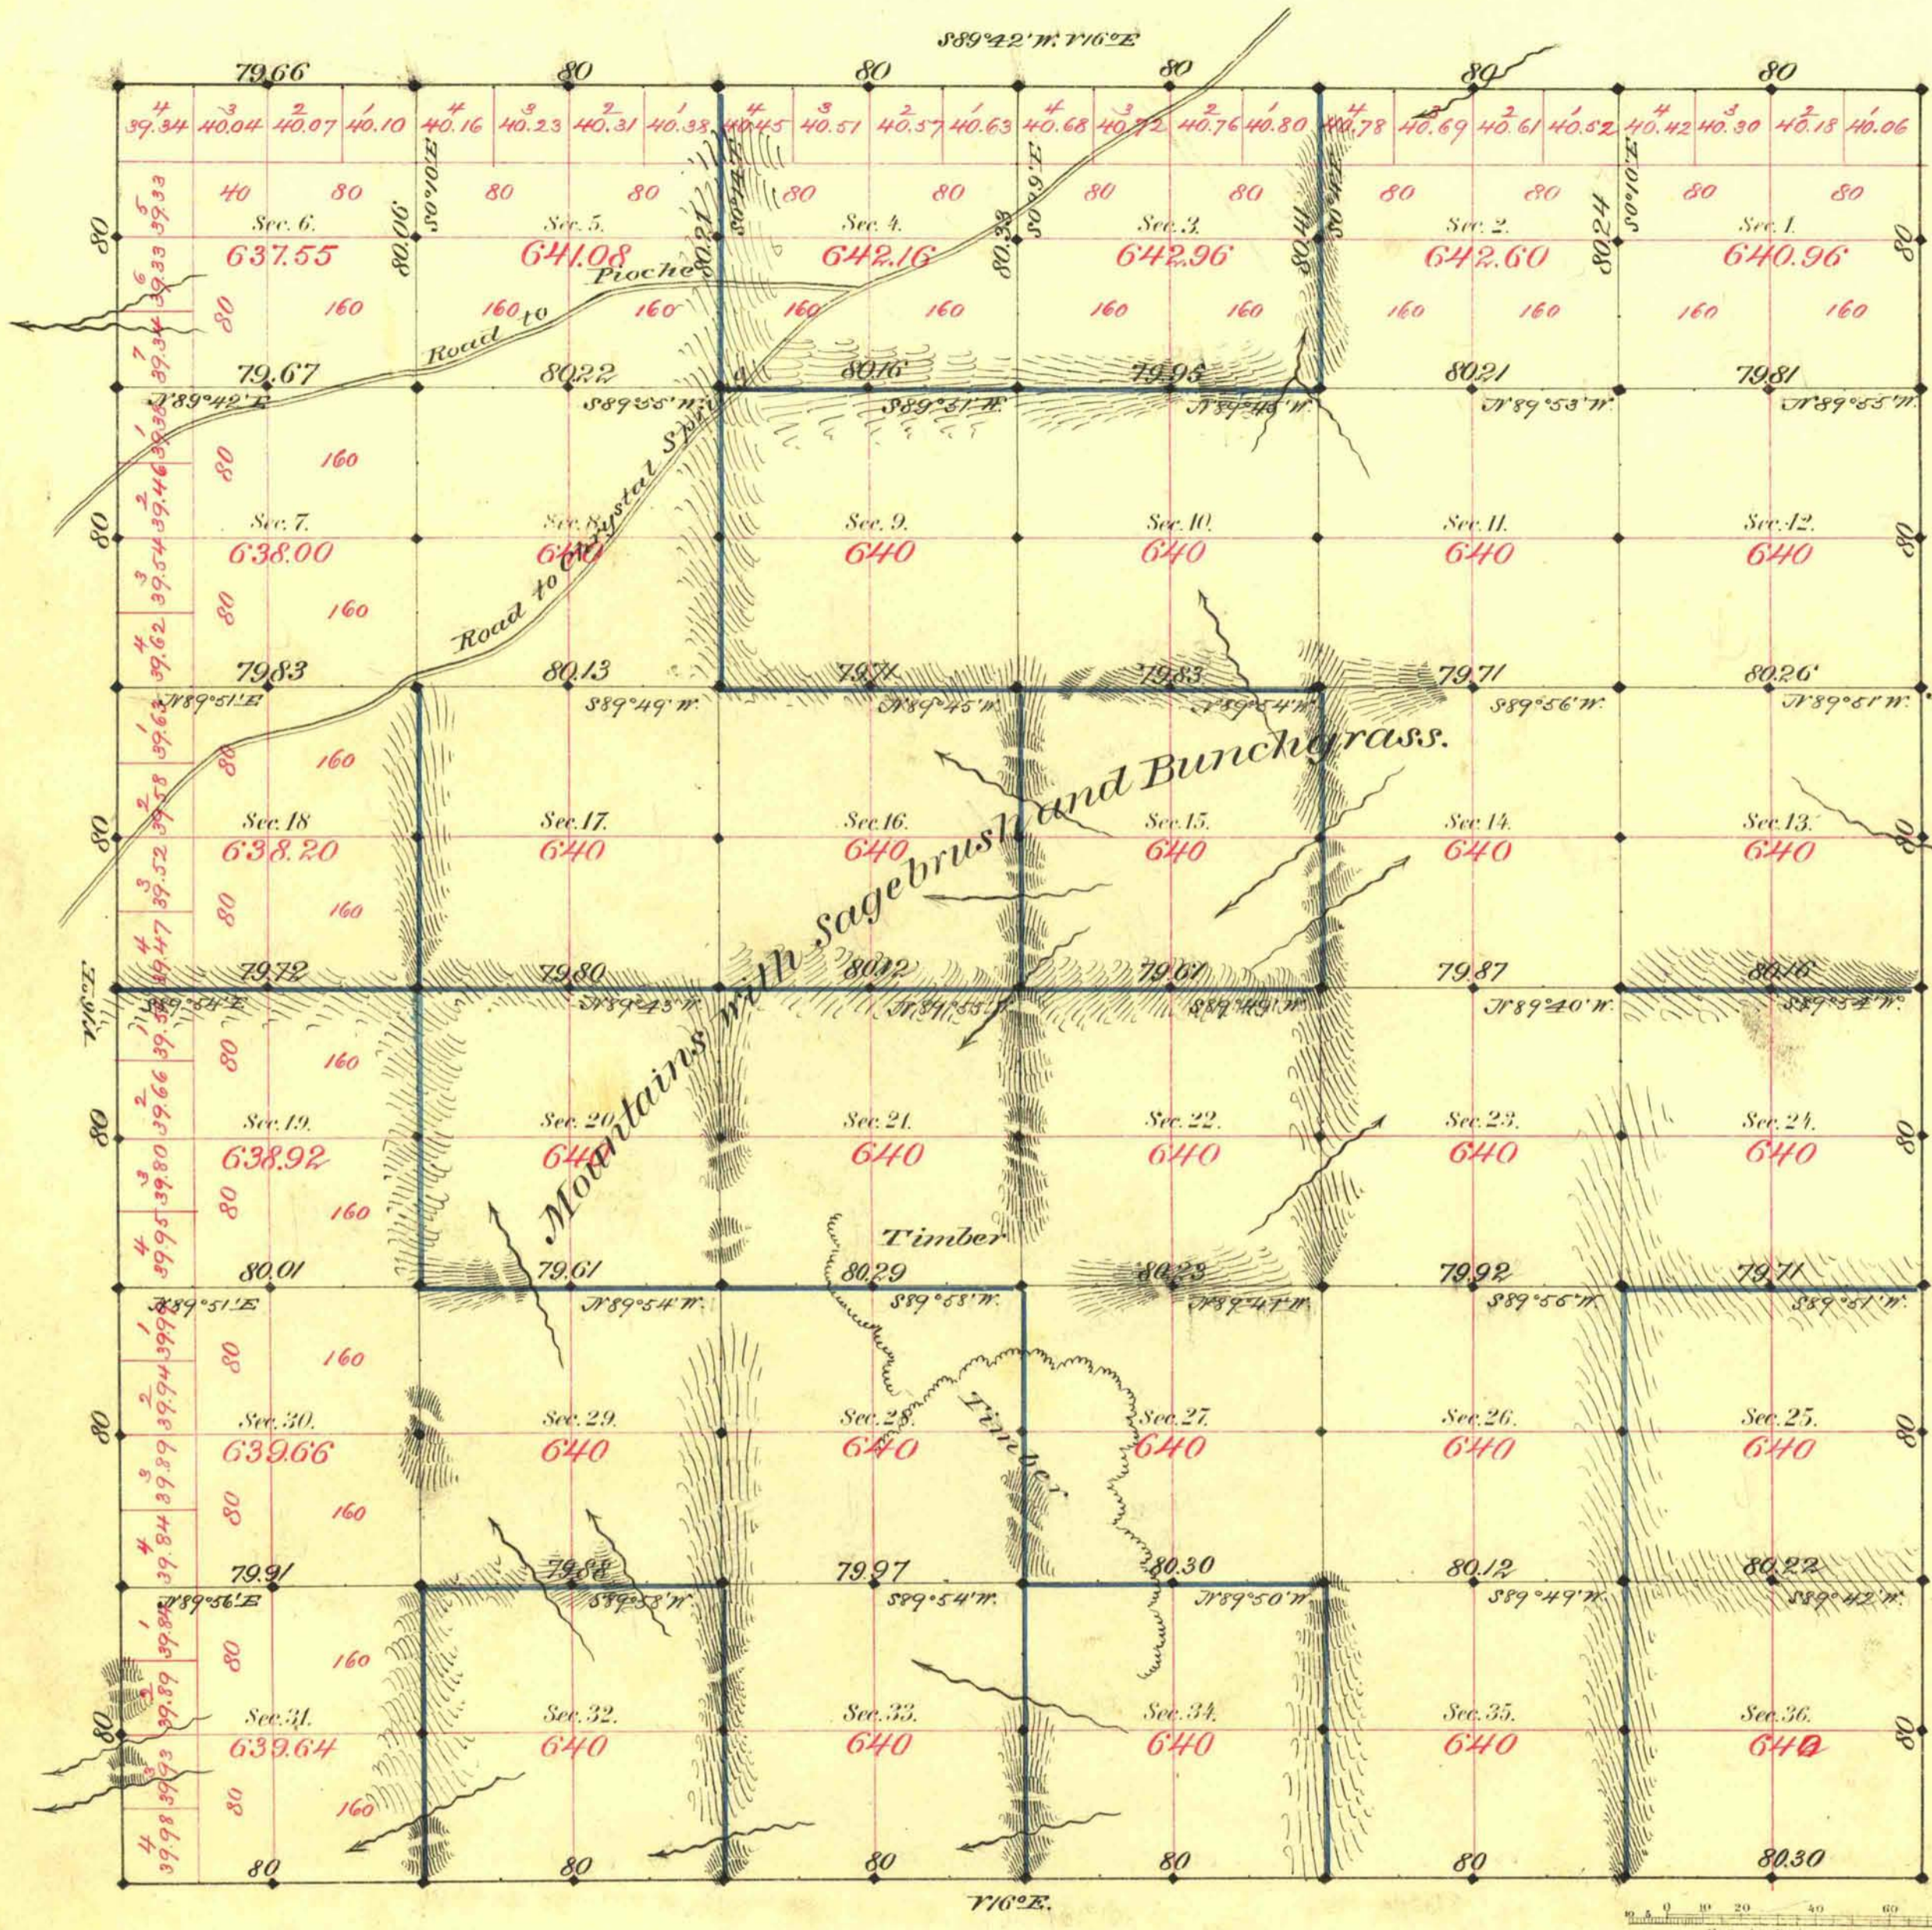

Aggregate Area of Public Lands surveyed 2304.73 Acres

Commenced May 21<sup>st</sup> 1881  
Completed " 27<sup>th</sup> "

Subdivisions run with a variation of 16°30' East.

Survey Designated	By Whom Surveyed	Date of Contract	Amount of Survey	When Surveyed	7 <sup>th</sup> Cor.
S. 104	Almon T. Dyer	June 15 <sup>th</sup> 1851	26-30-40	1851	24.31
S. 105	Benjamin F. Dyer	April 19 <sup>th</sup> 1851	23-29-96	1851	125
S. 106	"	"	22-00-72	"	"
S. 107	"	"	27-29-117	"	"

The above Map of Township N<sup>o</sup> 4 South of Range N<sup>o</sup> 62 East Mt. Diablo Meridian is strictly conformable to the field notes of the survey thereof on file in this Office, which have been examined and approved.

Surveyor General's Office,  
Virginia City, Nevada.  
August 8<sup>th</sup> 1881.

C. J. Davis  
Sur. Gen. Nevada.