


TOWNSHIP N^o 5 NORTH RANGE N^o 48 EAST

MOUNT DIABLO MERIDIAN

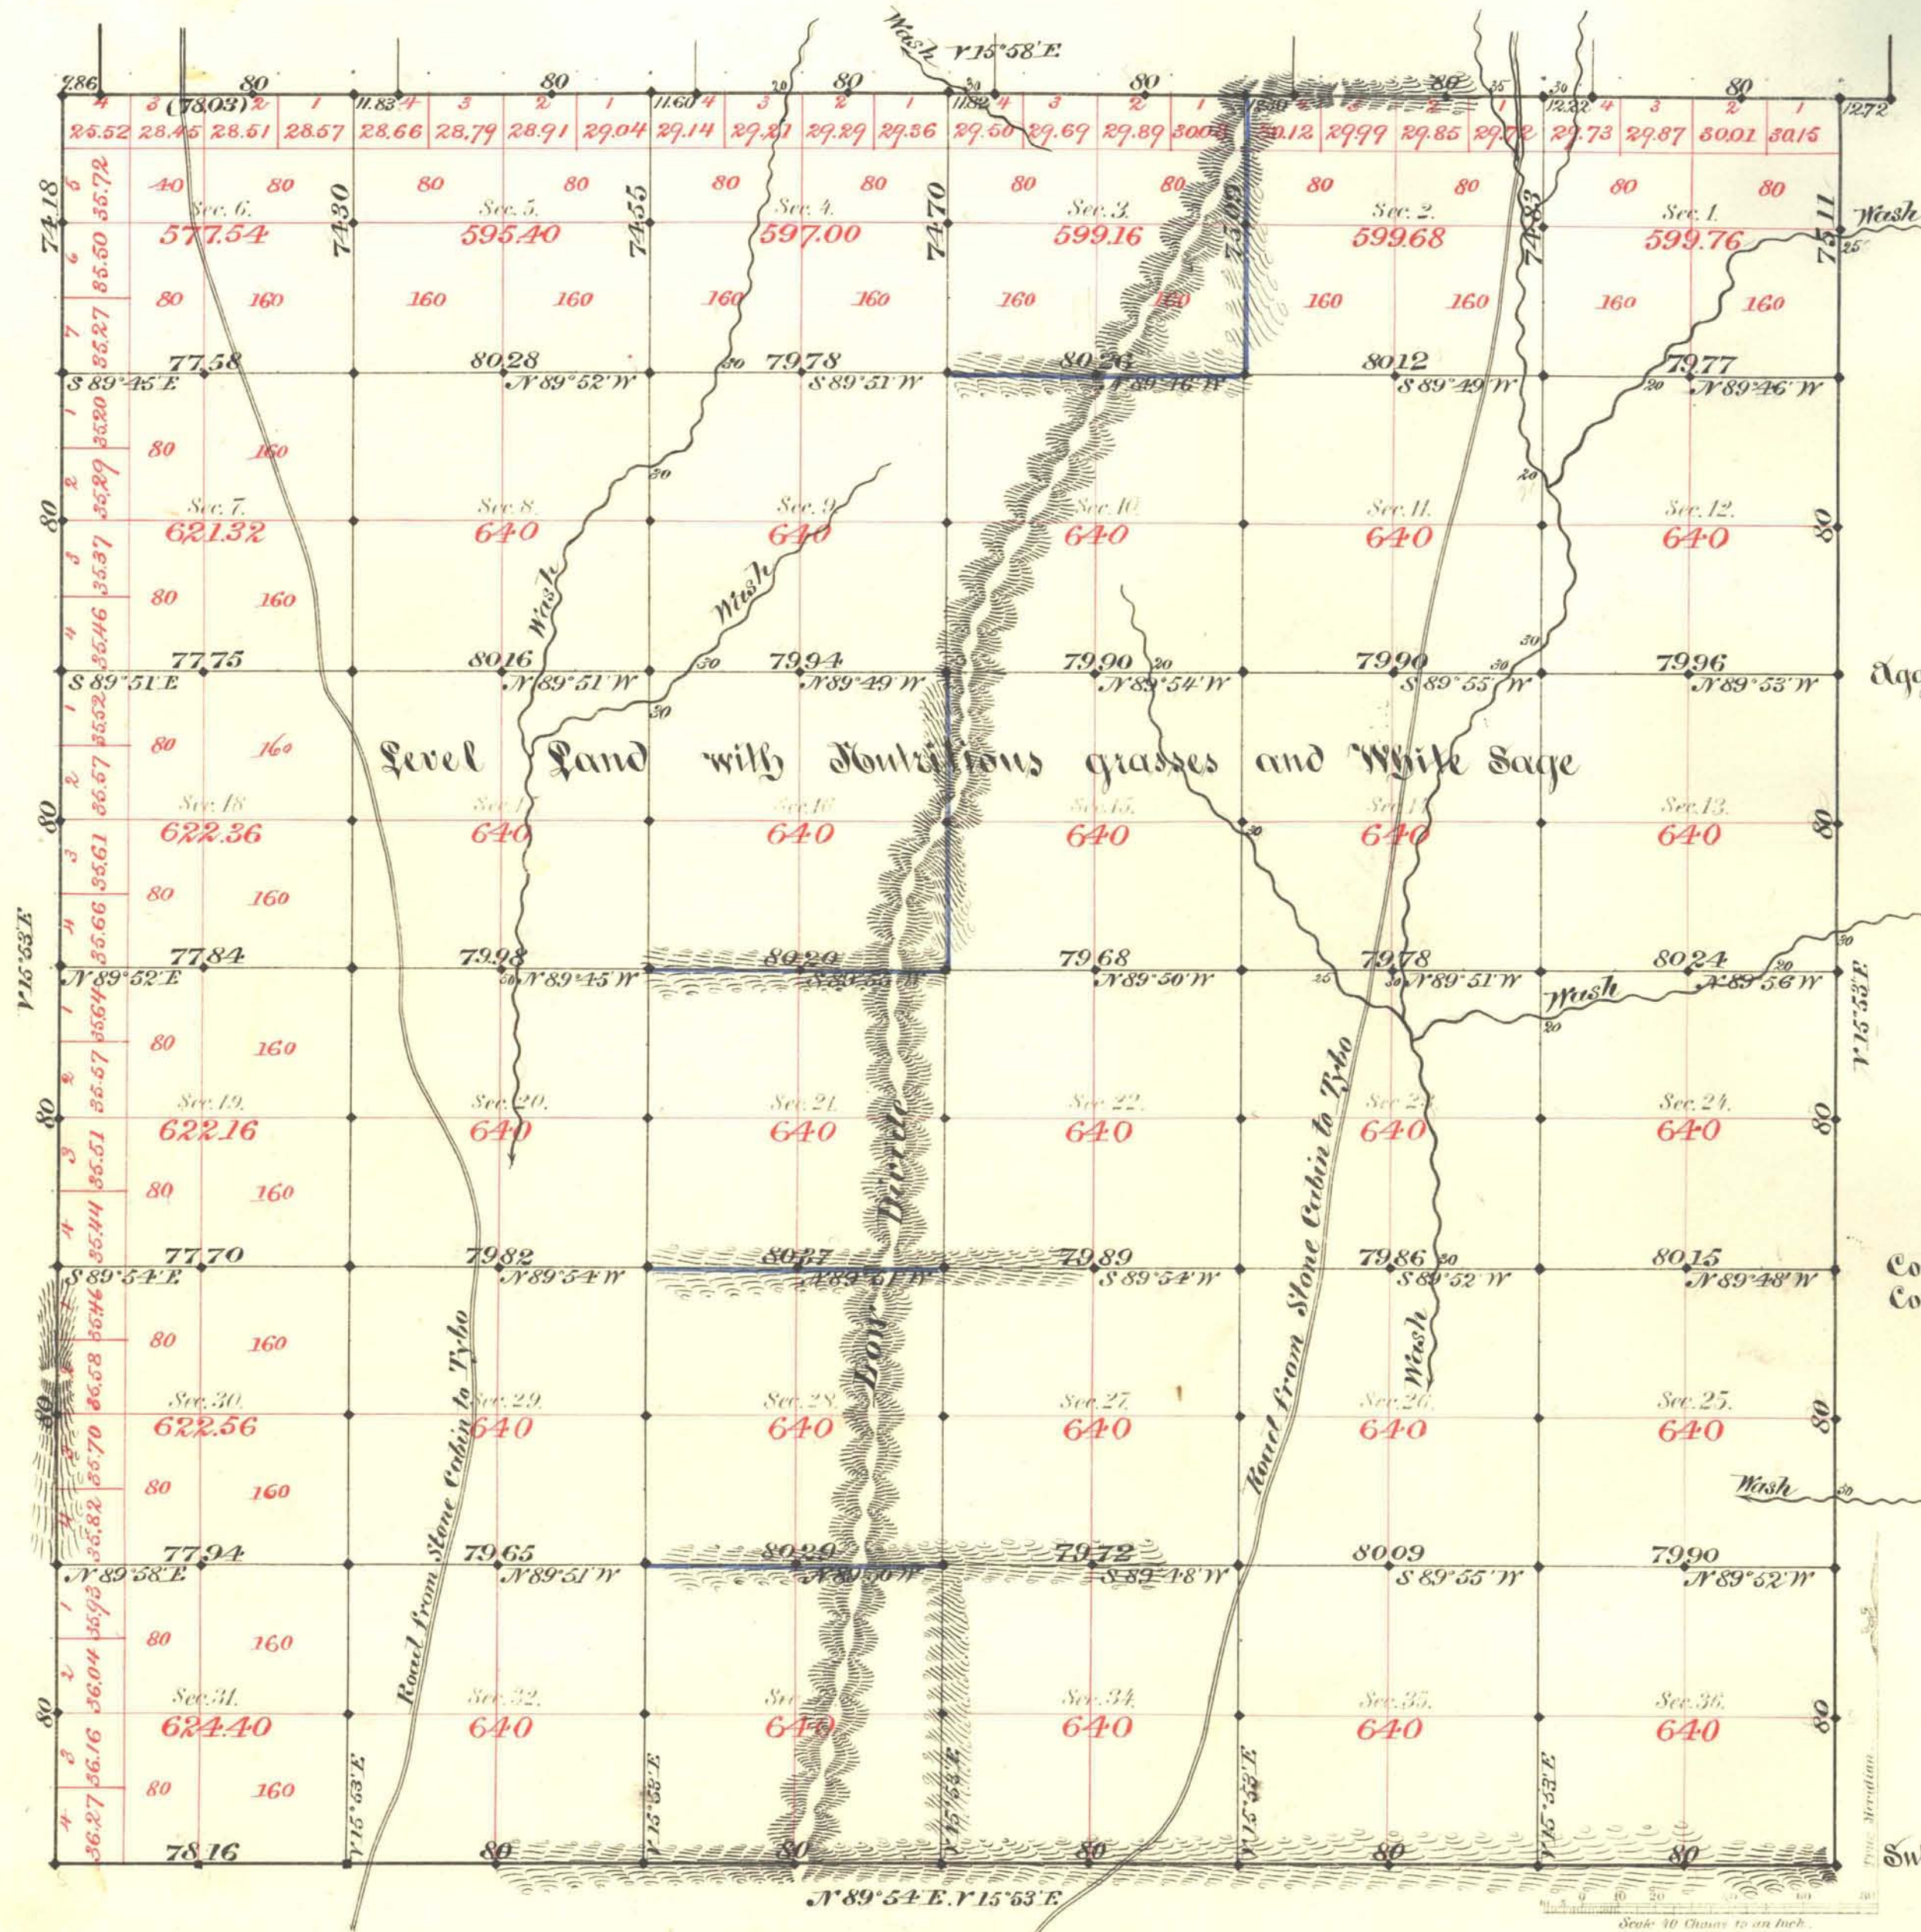

Aggregate Area of Public Land Surveyed 22681.34 Acres

Commenced Jan. 30th 1883
Completed Feb. 5th

Subdivisions not noted run with a Var. of 15' 21" East.

Survey Designated	By Whom Surveyed	Date of Contract	Amount of Survey	When Surveyed	N ^o Con.
North Bdy	C. F. Putnam	Aug 5 th 1882	16- 00- 00	1882	161
S.E. & W.	N. L. Berdan	Aug 2 nd 1882	17- 67- 45	1883	159
Subdiv ^{ns} black	"	"	53- 45- 76	Jan. & Feb. 1883	"
blue	"	"	5- 76- 21	"	"
Convergency	"	"	59- 77	"	"

The above Map of Township N^o 5 North of Range N^o 48 East of Mt Diablo Meridian is strictly conformable to the field notes of the survey thereof on file in this Office, which have been examined and approved.

Surveyor General's Office.
Reno Nevada
July 23rd 1883.

C. C. Conning,
Surf. Gen. Nevada