


TOWNSHIP 5 NORTH, RANGE 61 EAST, OF THE MOUNT DIABLO MERIDIAN, NEVADA.

DEPENDENT RESURVEY

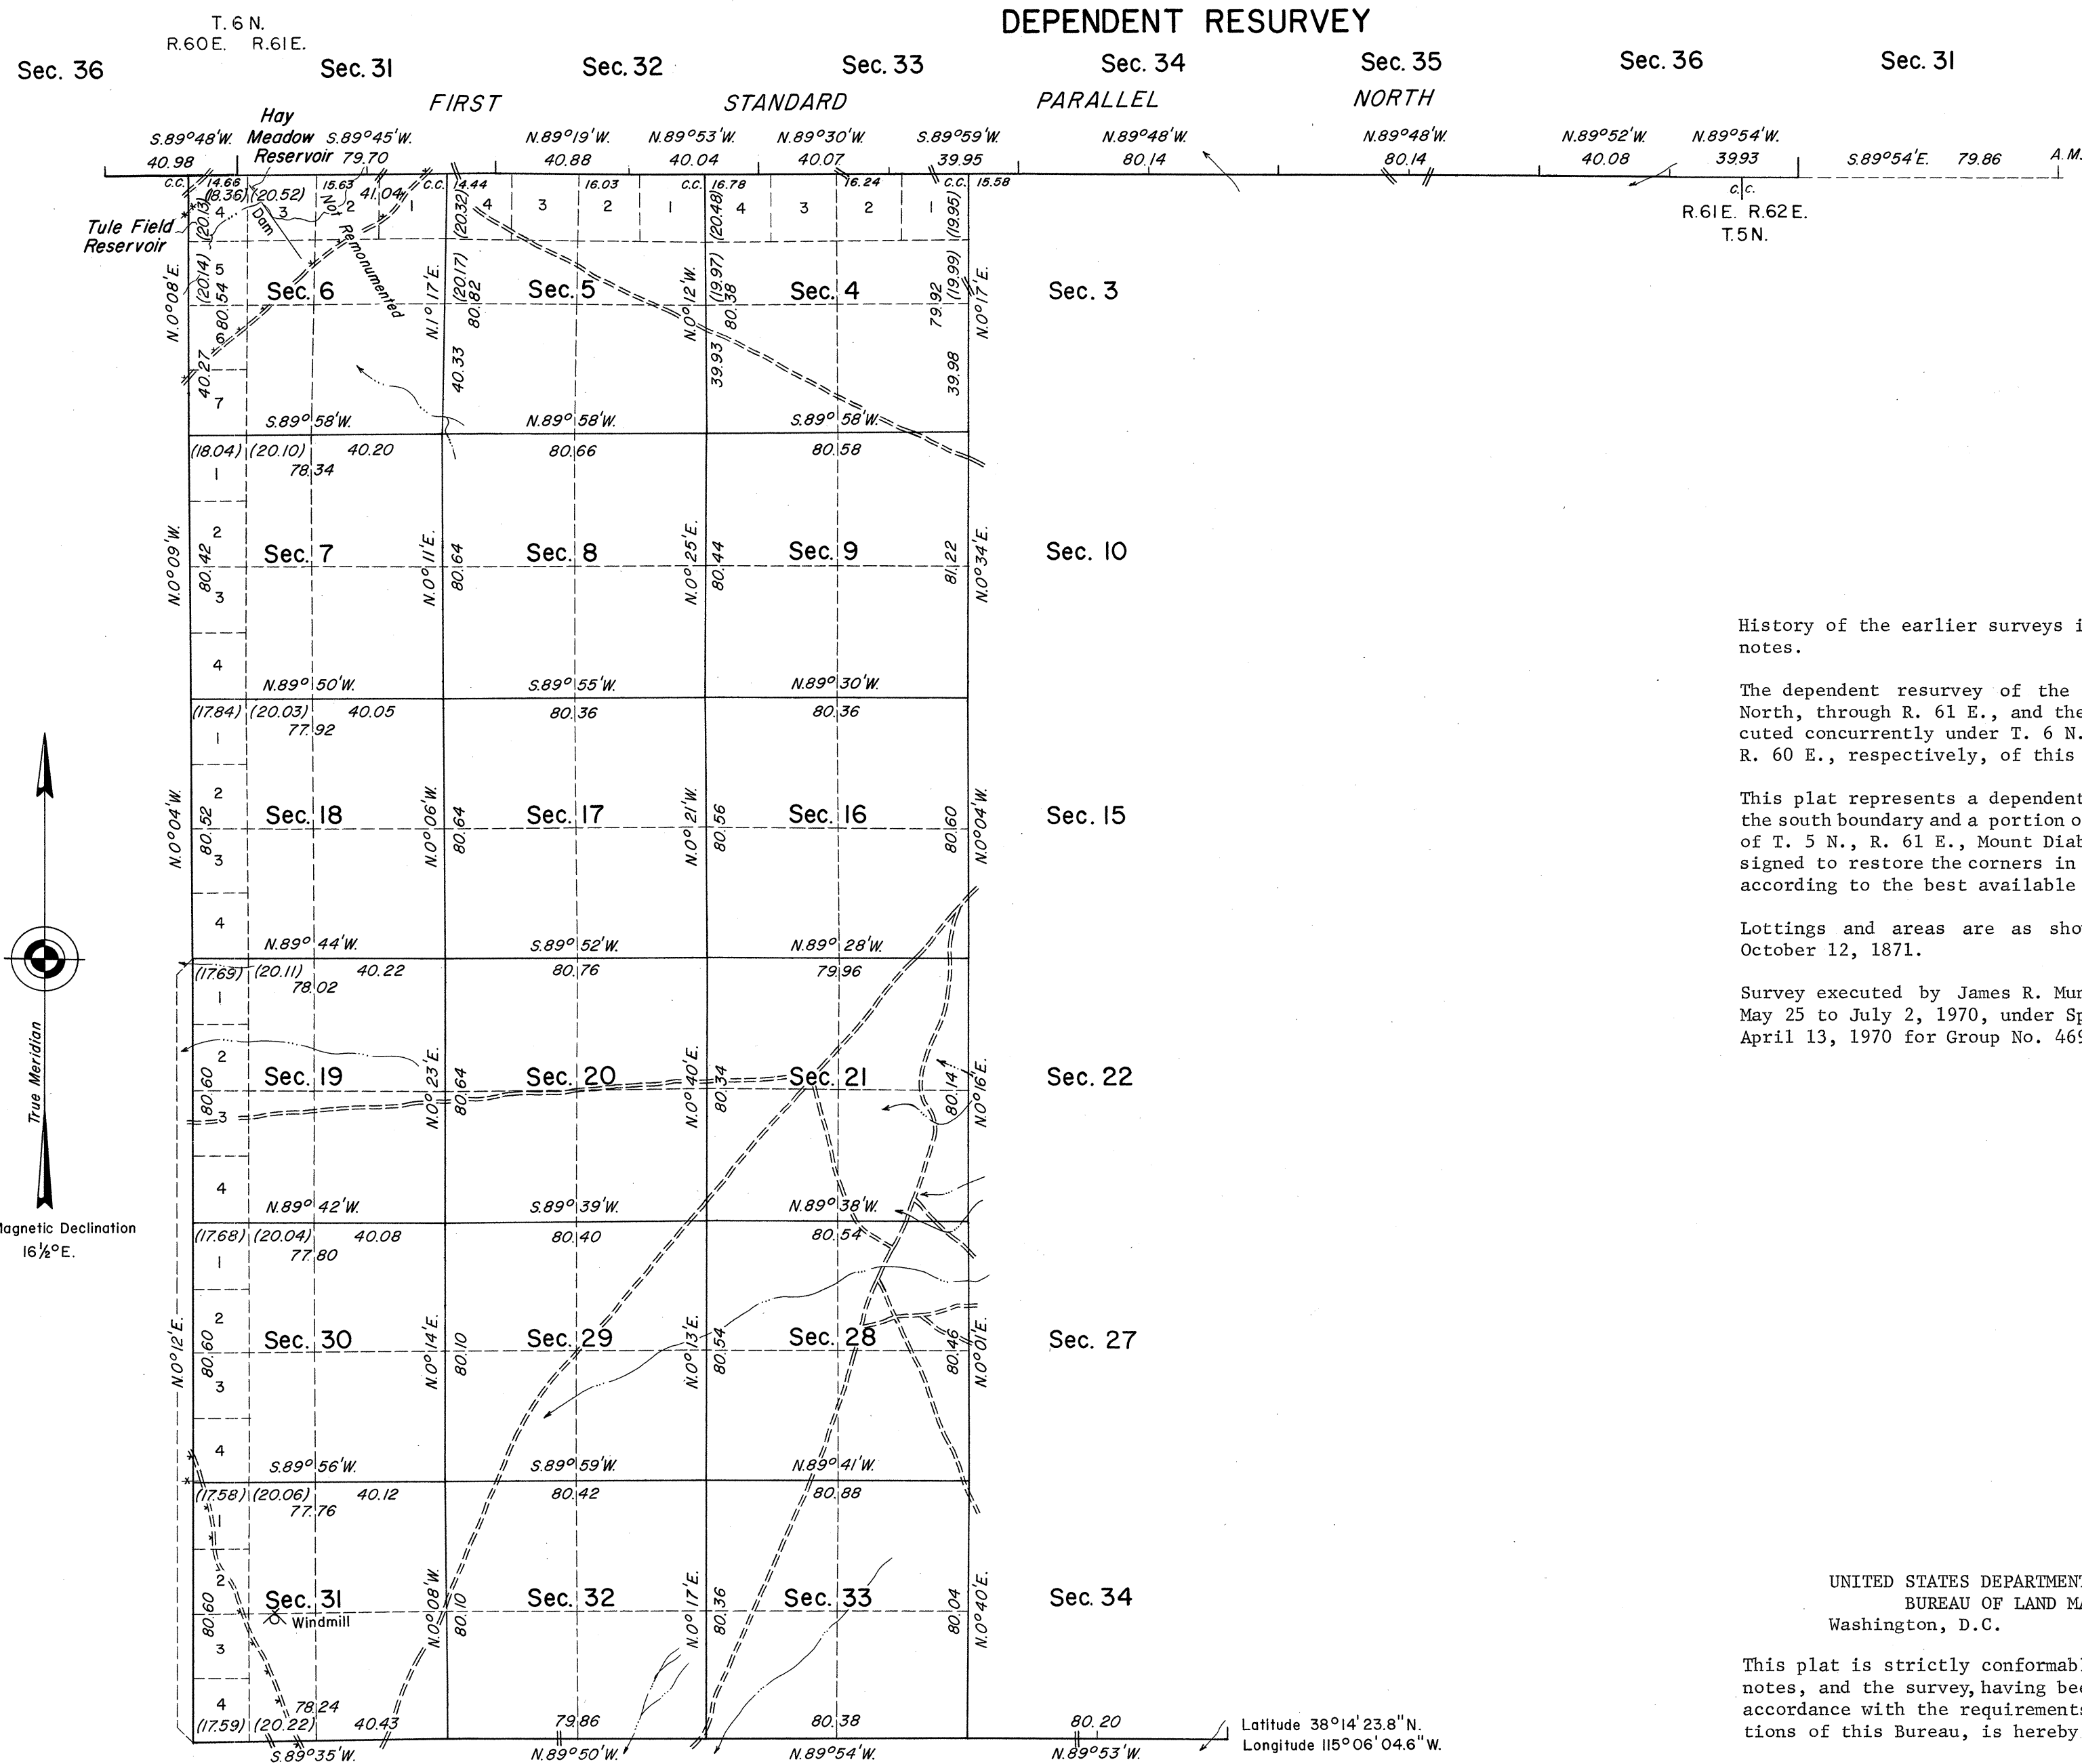

History of the earlier surveys is contained in the field notes.

The dependent resurvey of the First Standard Parallel North, through R. 61 E., and the west boundary were executed concurrently under T. 6 N., R. 61 E. and T. 5 N., R. 60 E., respectively, of this group.

This plat represents a dependent resurvey of a portion of the south boundary and a portion of the subdivisional lines of T. 5 N., R. 61 E., Mount Diablo Meridian, Nevada, designed to restore the corners in their original locations according to the best available evidence.

Lottings and areas are as shown on the plat approved October 12, 1871.

Survey executed by James R. Munson, Cadastral Surveyor, May 25 to July 2, 1970, under Special Instructions dated April 13, 1970 for Group No. 469, Nevada.


UNITED STATES DEPARTMENT OF THE INTERIOR
BUREAU OF LAND MANAGEMENT
Washington, D.C. August 28, 1972

This plat is strictly conformable to the approved field notes, and the survey, having been correctly executed in accordance with the requirements of law and the regulations of this Bureau, is hereby accepted.

For the Director

Clark L. Sumner

Chief, Division of Cadastral Survey

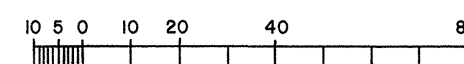

Area Resurveyed 11,413.43 Acres.