


TOWNSHIP 5 SOUTH, RANGE 63 EAST, MOUNT DIABLO MERIDIAN, NEVADA

DEPENDENT RESURVEY AND SURVEY

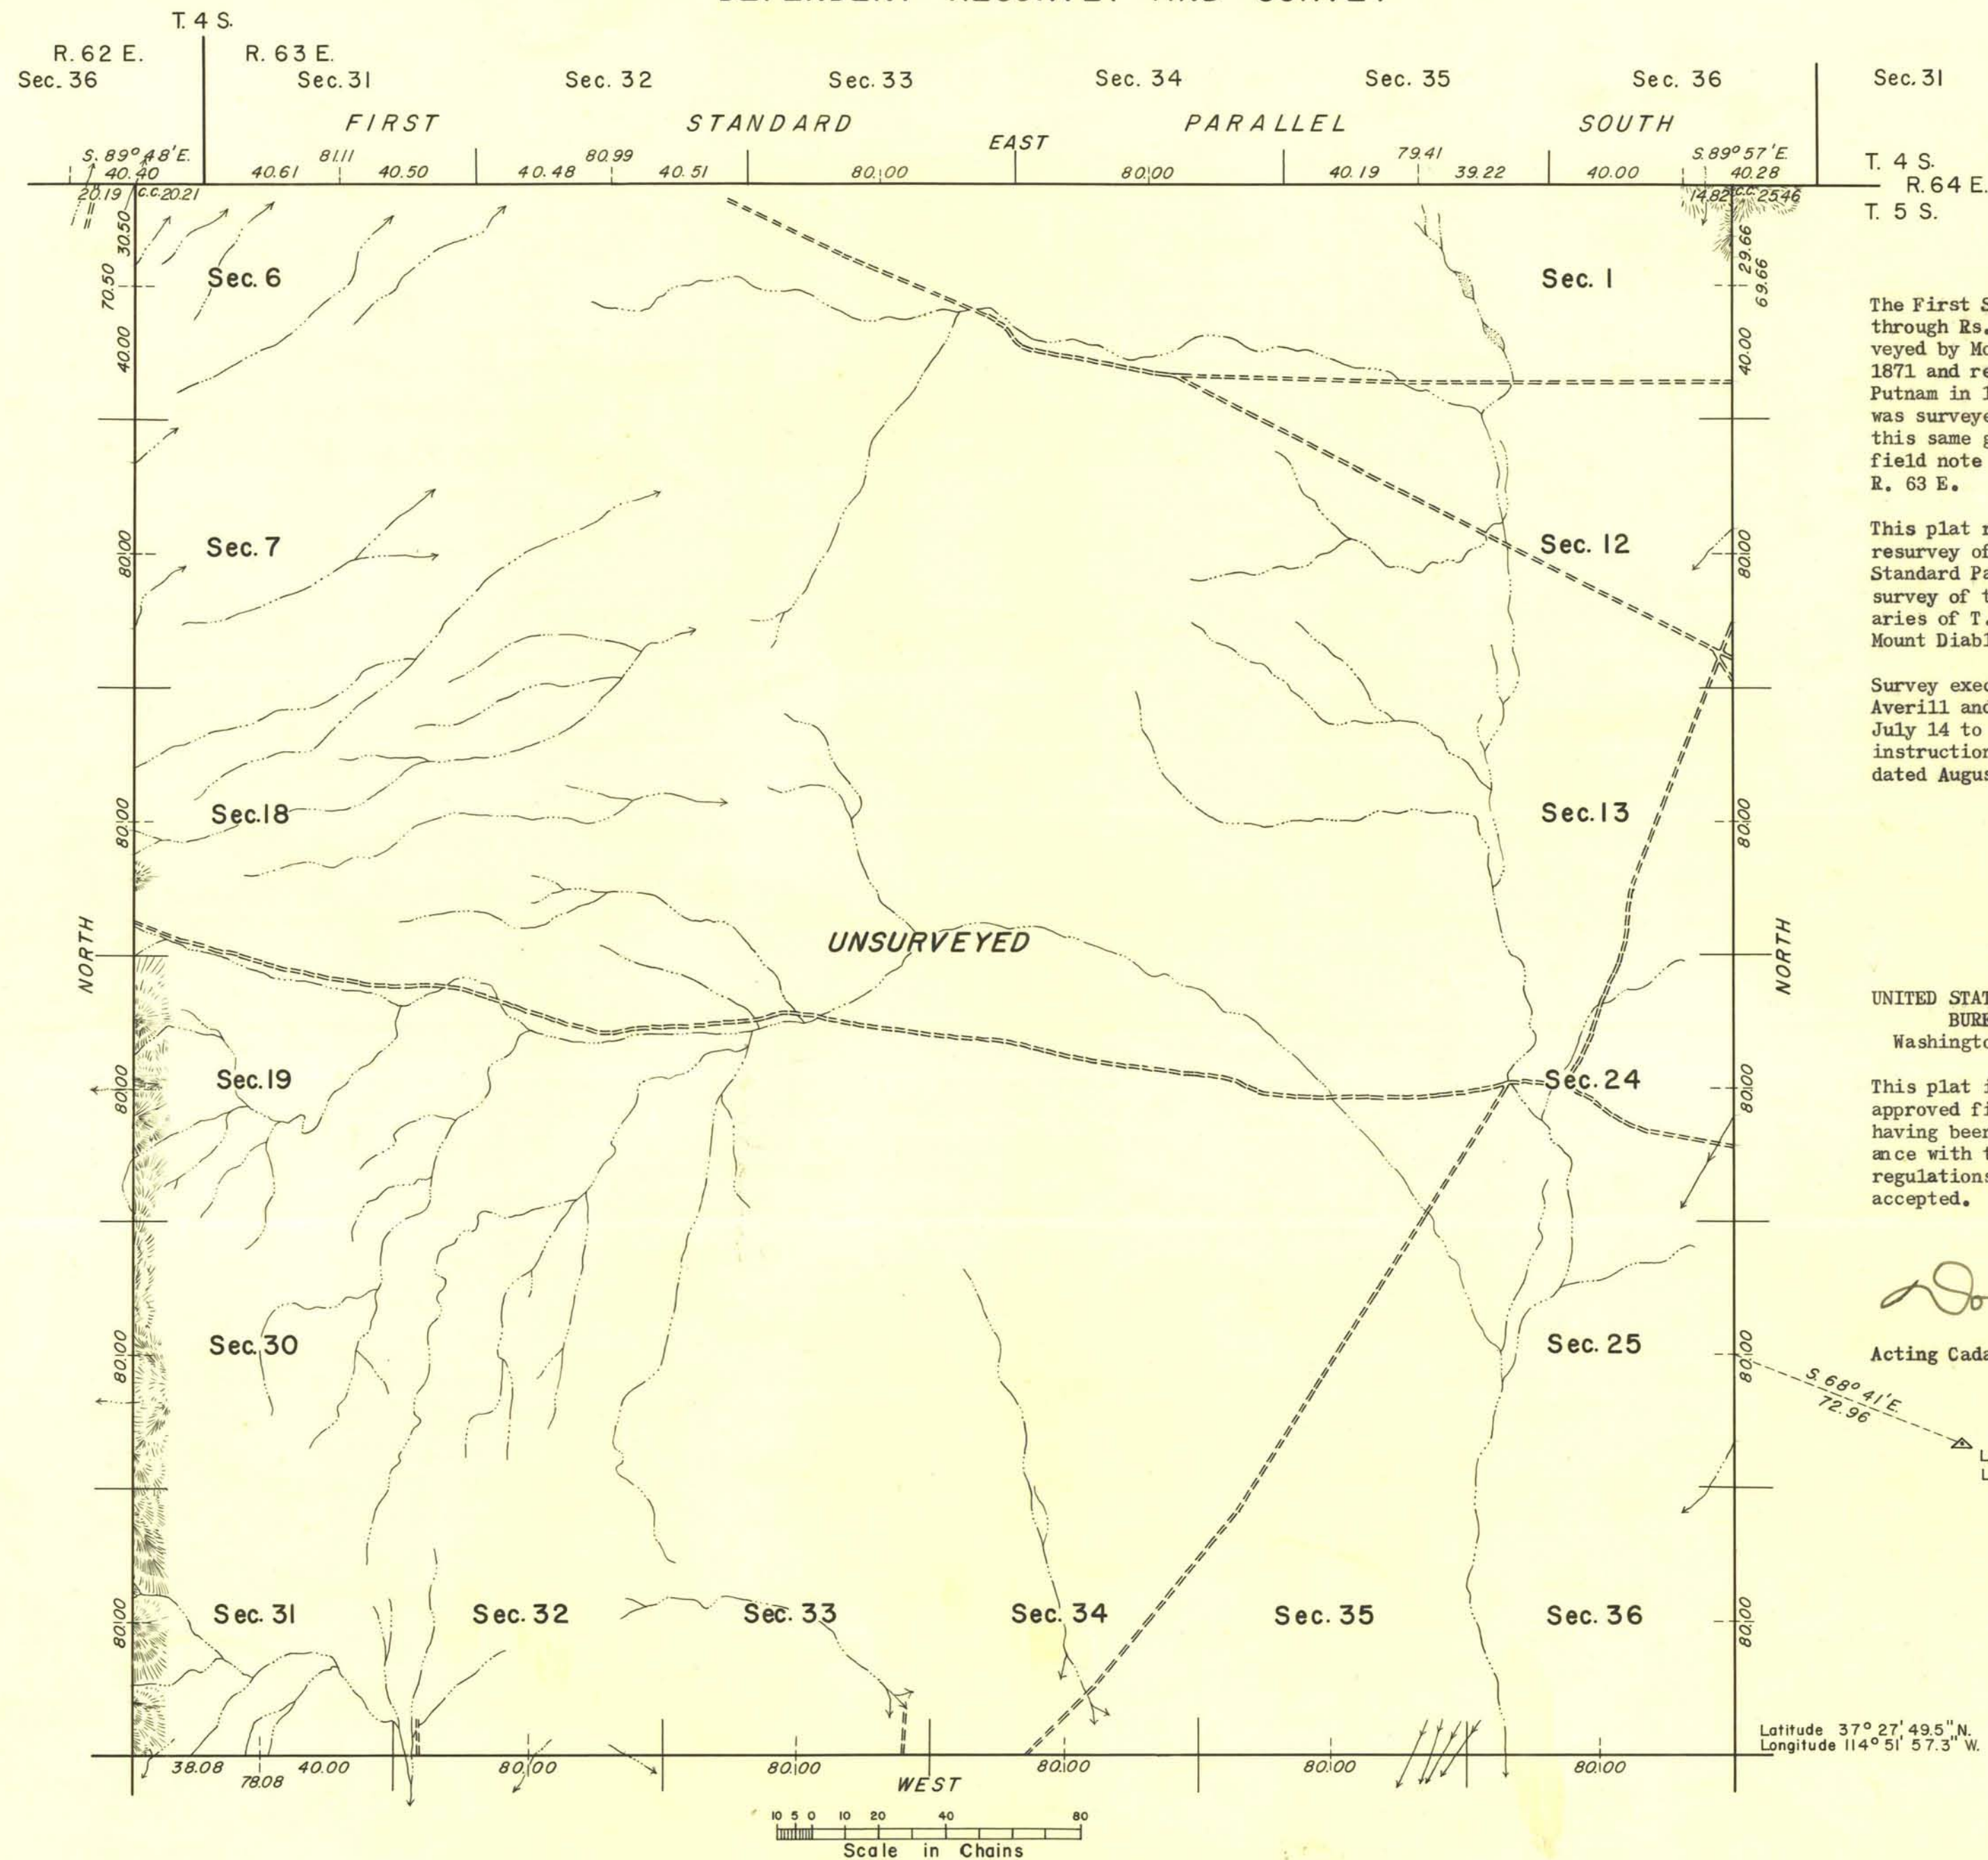

The First Standard Parallel South through Rs. 62 and 63 E. was surveyed by Monroe and Bateman in 1871 and retraced by Benson and Putnam in 1881. The south boundary was surveyed concurrently under this same group and appears in the field note record of T. 6 S., R. 63 E.

This plat represents a dependent resurvey of a portion of the First Standard Parallel South and the survey of the east and west boundaries of T. 5 S., R. 63 E., Mount Diablo Meridian, Nevada.

Survey executed by Dupree R. Averill and Roger F. Wilson, July 14 to 18, 1953, under special instructions for Group 355, Nevada dated August 7, 1952.

UNITED STATES DEPARTMENT OF THE INTERIOR
BUREAU OF LAND MANAGEMENT
Washington, D. C. June 11, 1957

This plat is strictly conformable to the approved field notes, and the survey, having been correctly executed in accordance with the requirements of law and the regulations of this Bureau, is hereby accepted.

For the Director

Donald Clement

Acting Cadastral Engineering Staff Officer

S 68° 41' E
72.96

U.S.C. & G.S. "Voltage"
Latitude 37° 28' 50.492" N.
Longitude 114° 51' 01.653" W.