


TOWNSHIP 5 SOUTH, RANGE 68 EAST, OF THE MOUNT DIABLO MERIDIAN, NEVADA

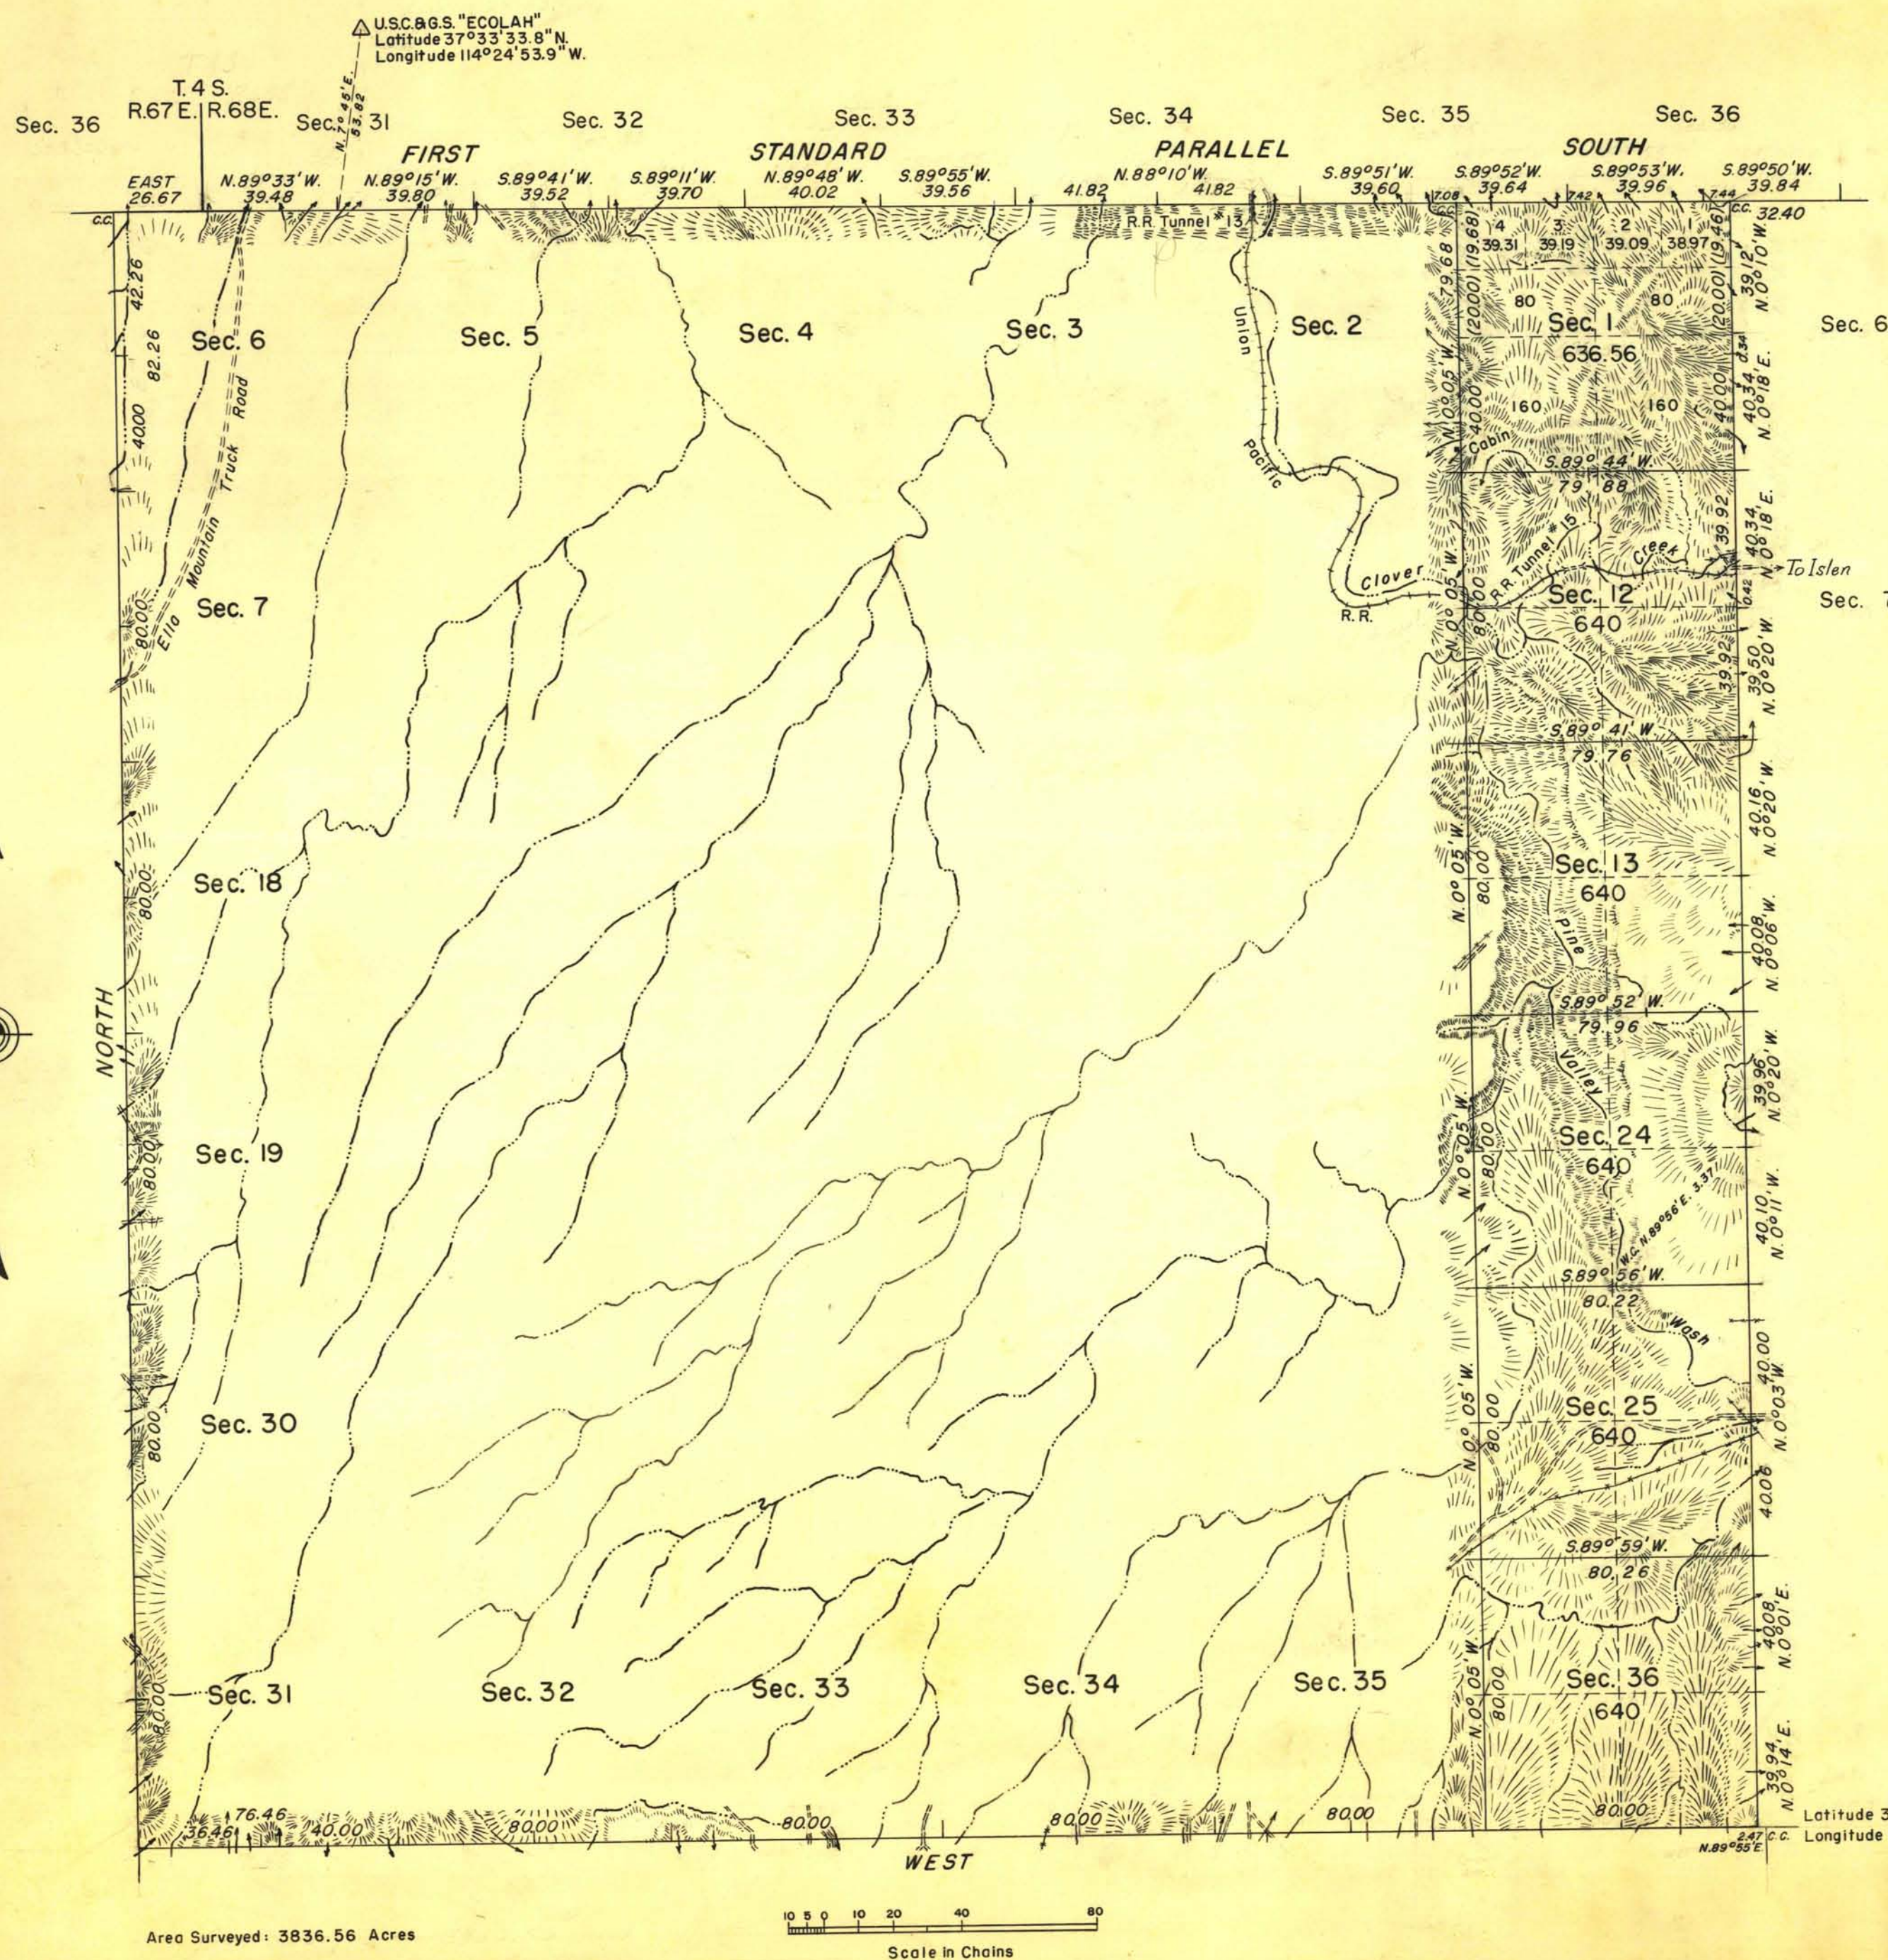

The east boundary and the First Standard Parallel South through R. 68 E. were surveyed by H. B. Maxson in 1901.

This plat represents a dependent resurvey of the east boundary and the First Standard Parallel South through R. 68 E., designed to restore the corners in their original locations according to the best available evidence, and a survey of the south and west boundaries and a portion of the subdivisional lines.

Survey executed by Roger F. Wilson, June 4 to July 14, 1953, under special instructions for Group 295, Nevada, dated March 5, 1953.

Drainage in unsurveyed areas taken from planimetric maps prepared from aerial photographs.

UNITED STATES DEPARTMENT OF THE INTERIOR
BUREAU OF LAND MANAGEMENT
Washington, D. C. February 15, 1956

This plat is strictly conformable to the approved field notes, and the survey, having been correctly executed in accordance with the requirements of law and the regulations of this Bureau, is hereby accepted.

For the Director

Karl G. Harrington

Cadastral Engineering Staff Officer