


TOWNSHIP N<sup>o</sup> 6 NORTH RANGE N<sup>o</sup> 38 EAST MOUNT DIABLO MERIDIAN

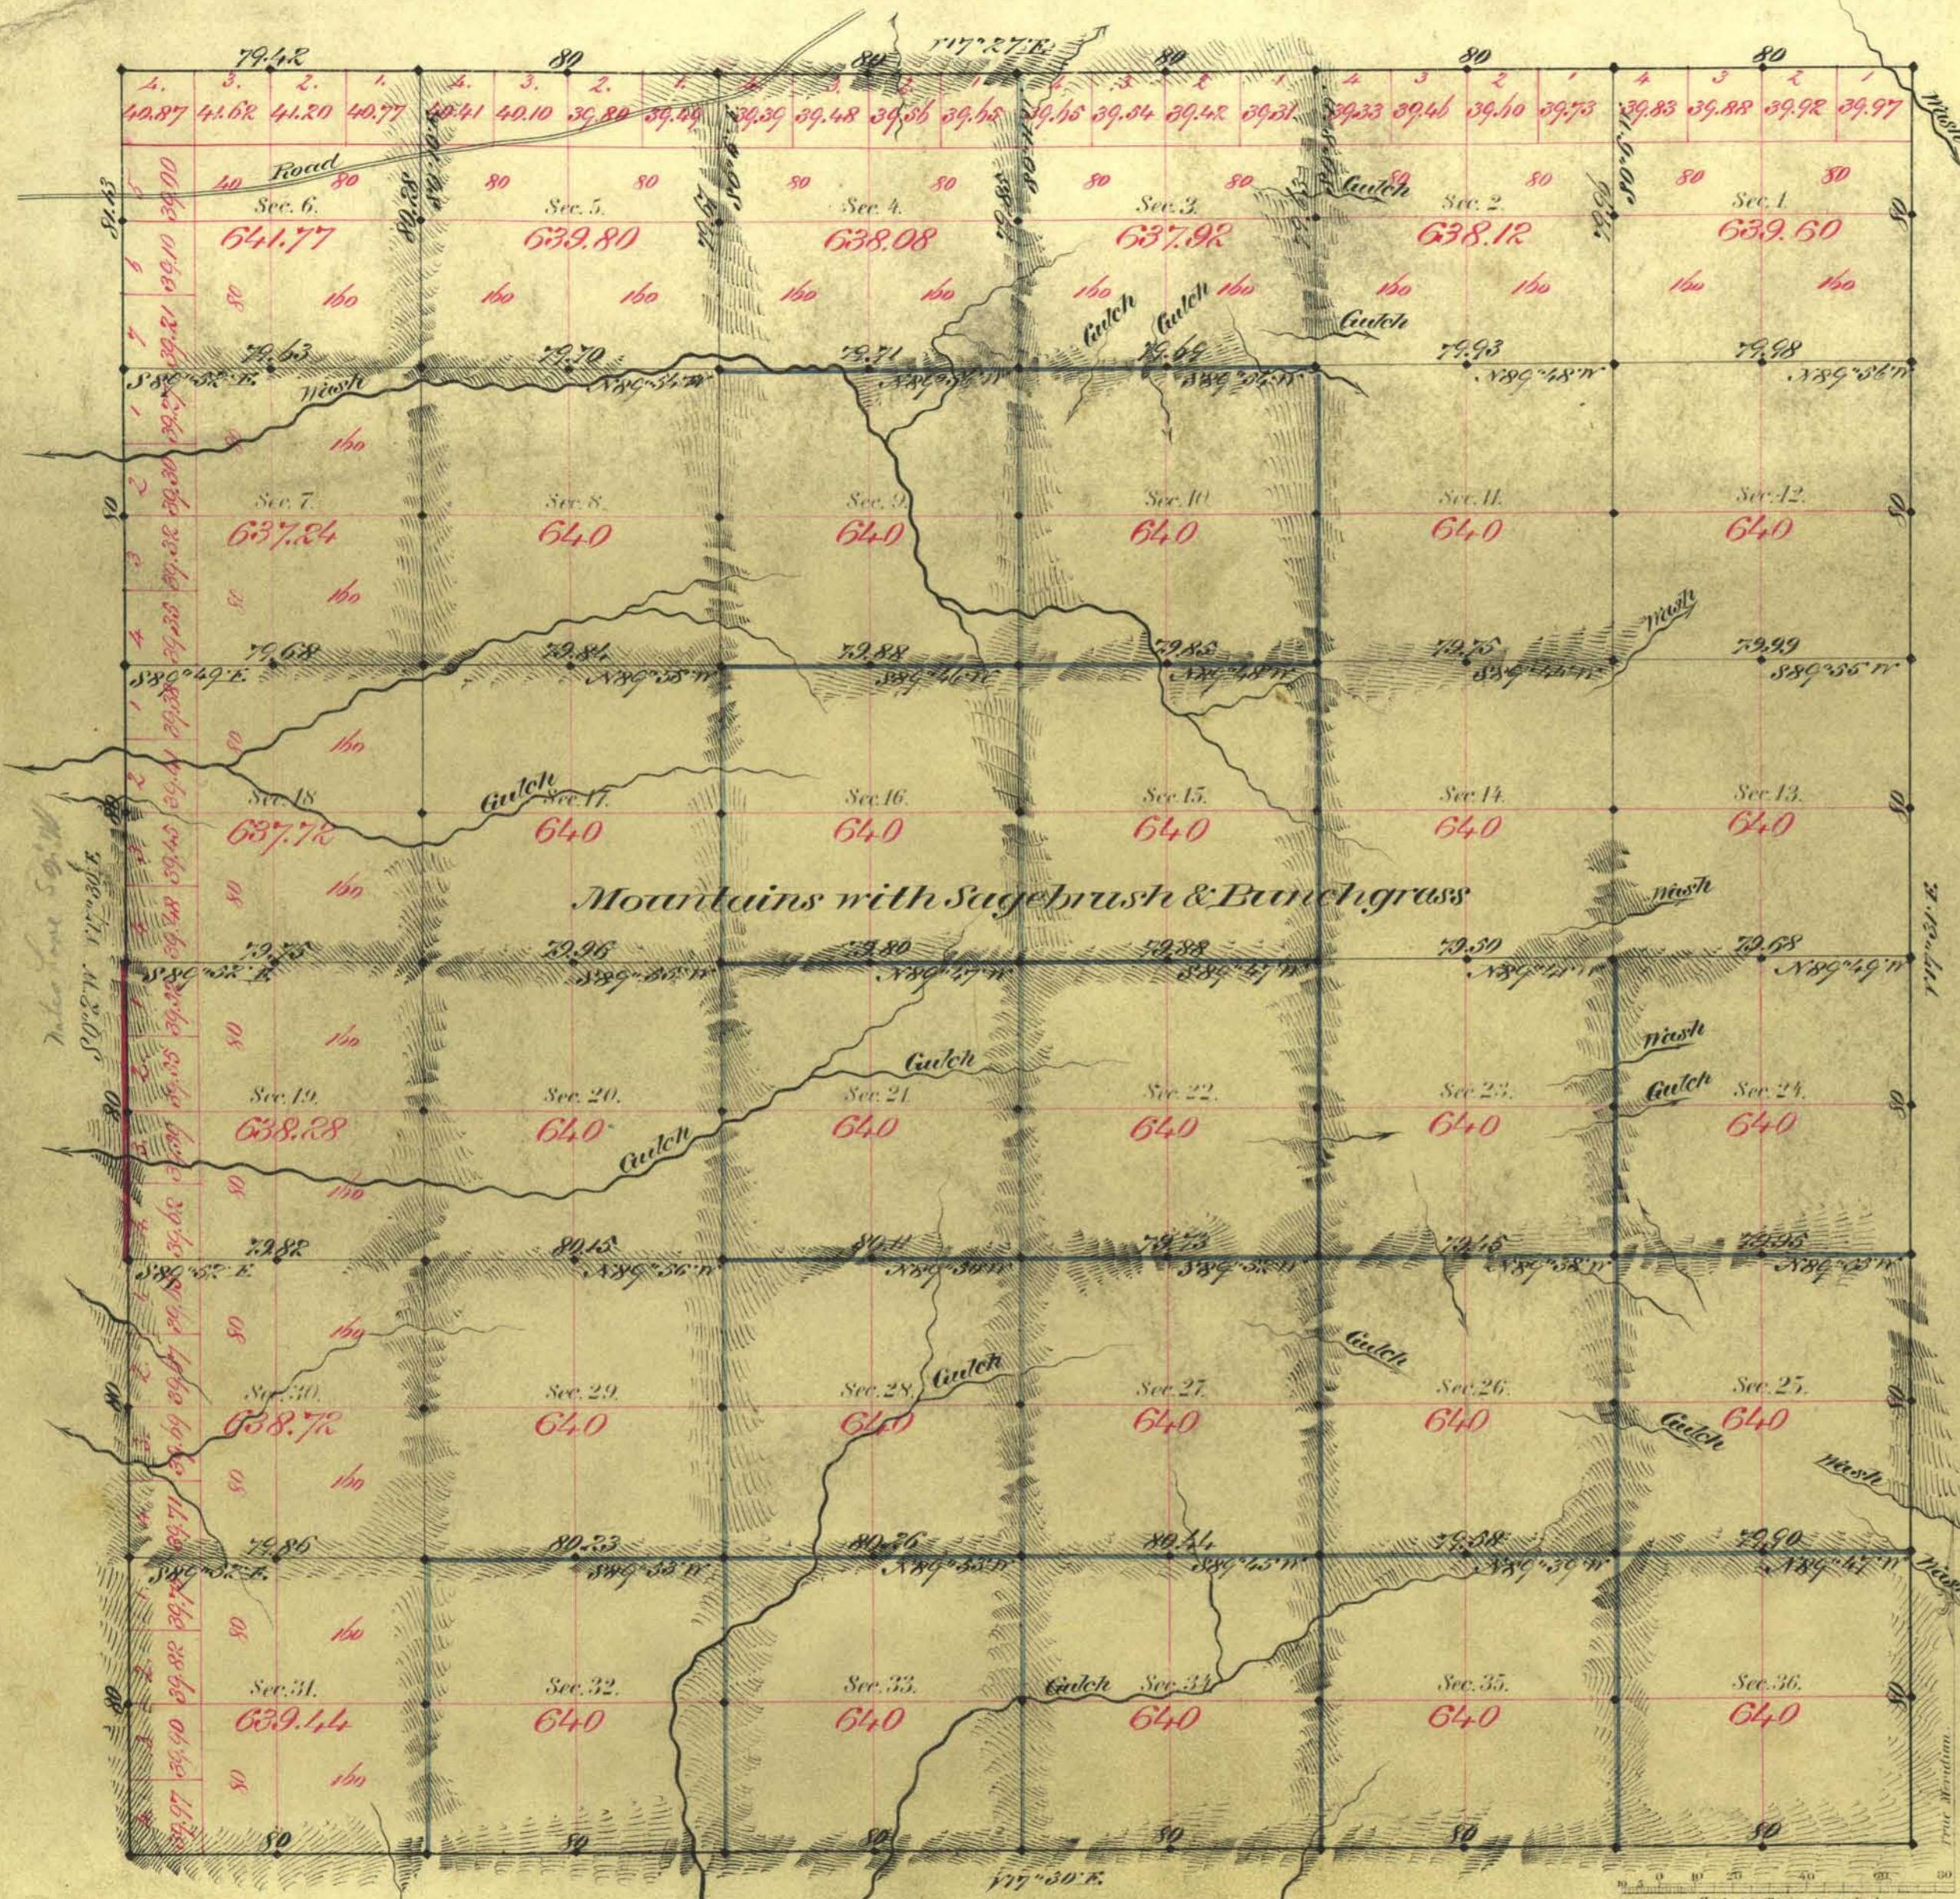

By separate Act of Public Land Surveyed Sec. 22. 9. 26. 69

Commenced March 23<sup>rd</sup> 1881  
Completed " 31<sup>st</sup> "

But this survey runs with a Variation of 17° 36' East

Survey Designated	By Whom Surveyed	Date of Contract	Amount of Survey	When Surveyed	Acres
1/4 Sec. 10	Blount & Dennis	Nov. 13 <sup>th</sup> 1850	1/4 100-00	1850	102
1/4 Sec. 10	"	"	1/4 00-00	1851	"
1/4 Sec. 10	"	"	5-01-13	"	"
1/4 Sec. 10	"	"	1-00-00	"	"
1/4 Sec. 10	"	"	23-76-76	March	"
1/4 Sec. 10	"	"	33-78-31	"	"

The above Map of Township N<sup>o</sup> 6 North of Range N<sup>o</sup> 38 East Mt Diablo Meridian is strictly conformable to the field notes of the survey thereof on file in this Office, which have been examined and approved.

Surveyor General's Office,  
Virginia City Nev.  
April 29<sup>th</sup> 1881

C. J. Davis  
Sur. Gen. Nev.

Present work